

420 HARVARD STREET
BROOKLINE, MA
REVISED SCHEME - ACCESS FROM COOLIDGE

REVISIONS

NO.	DATE	DESCRIPTION

DRAWING INFORMATION
 ISSUE: REVISED SCHEME -
 ACCESS FROM
 DATE: APRIL 29, 2016
 PROJECT #: 15107
 SCALE: 1" = 10'-0"

DRAWING TITLE
GARAGE LEVEL

DRAWING NUMBER
A100

420 HARVARD STREET
BROOKLINE, MA
REVISED SCHEME - ACCESS FROM COOLIDGE

REVISIONS

NO.	DATE	DESCRIPTION

DRAWING INFORMATION


ISSUE:	REVISED SCHEME - ACCESS FROM HARVARD
DATE:	APRIL 29, 2016
PROJECT #:	15107
SCALE:	1" = 10'-0"

DRAWING TITLE
GROUND FLOOR PLAN

DRAWING NUMBER

A101



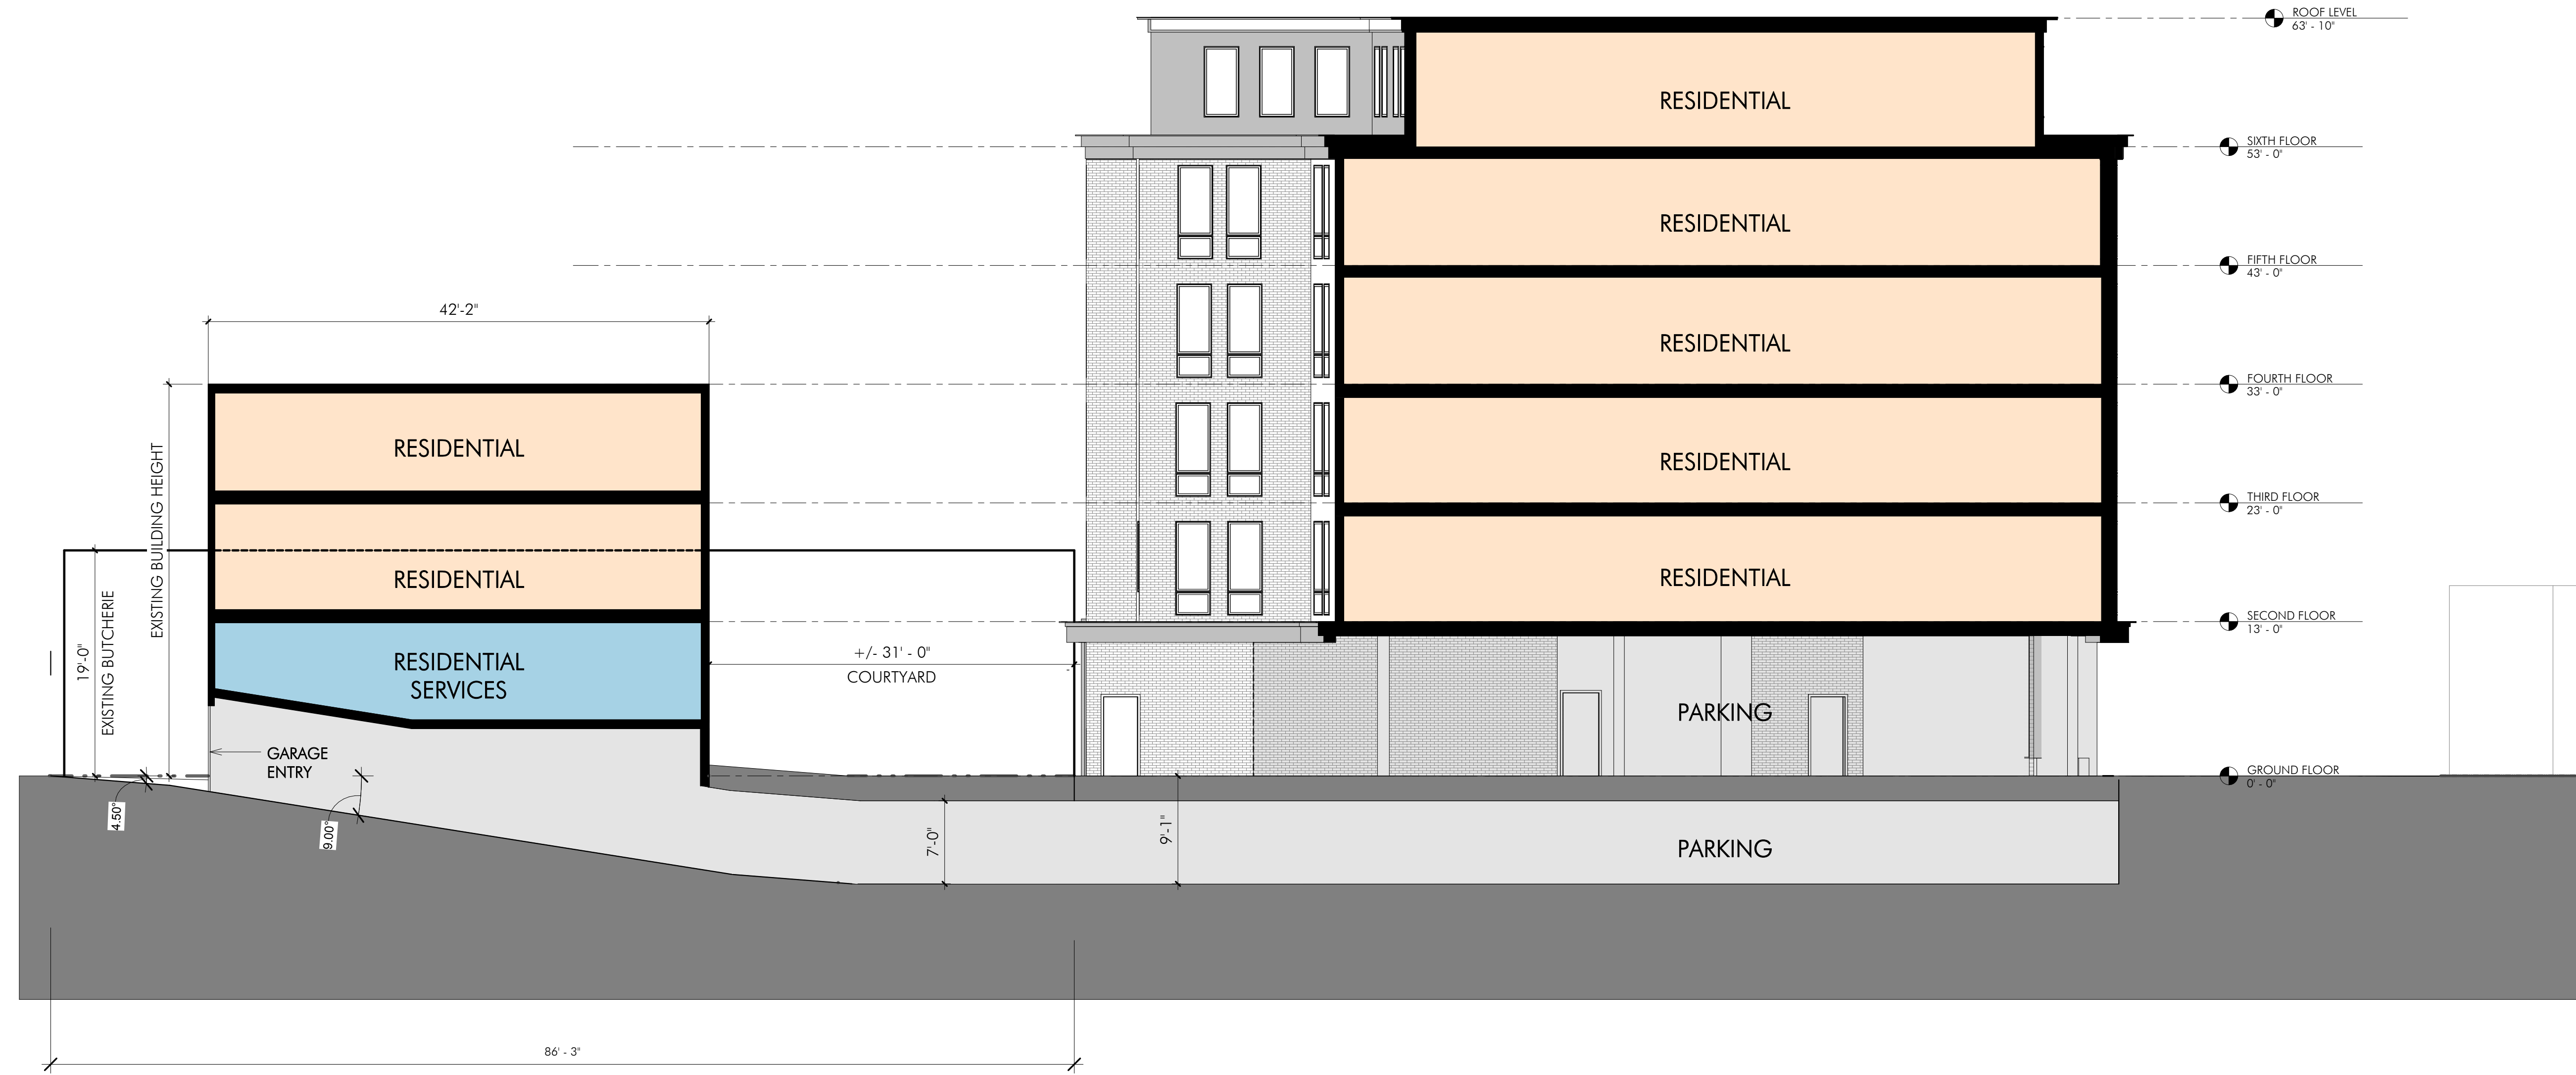

420 HARVARD STREET
BROOKLINE, MA

REVISED SCHEME - ACCESS FROM COOLIDGE

REVISIONS	

DRAWING INFORMATION	
ISSUE:	REVISED SCHEME - ACCESS FROM
DATE:	APRIL 29, 2016
PROJECT #	15107
SCALE:	1/8" = 1'-0"

DRAWING TITLE
RAMP SECTION

DRAWING NUMBER
A204