




**1** LEVEL G1  
SCALE: 1/32" = 1'-0"

OPTION 4 - LEVEL G1 PLAN



**1** LEVEL G1  
SCALE: 1/32" = 1'-0"

OPTION 5 - LEVEL G1 PLAN

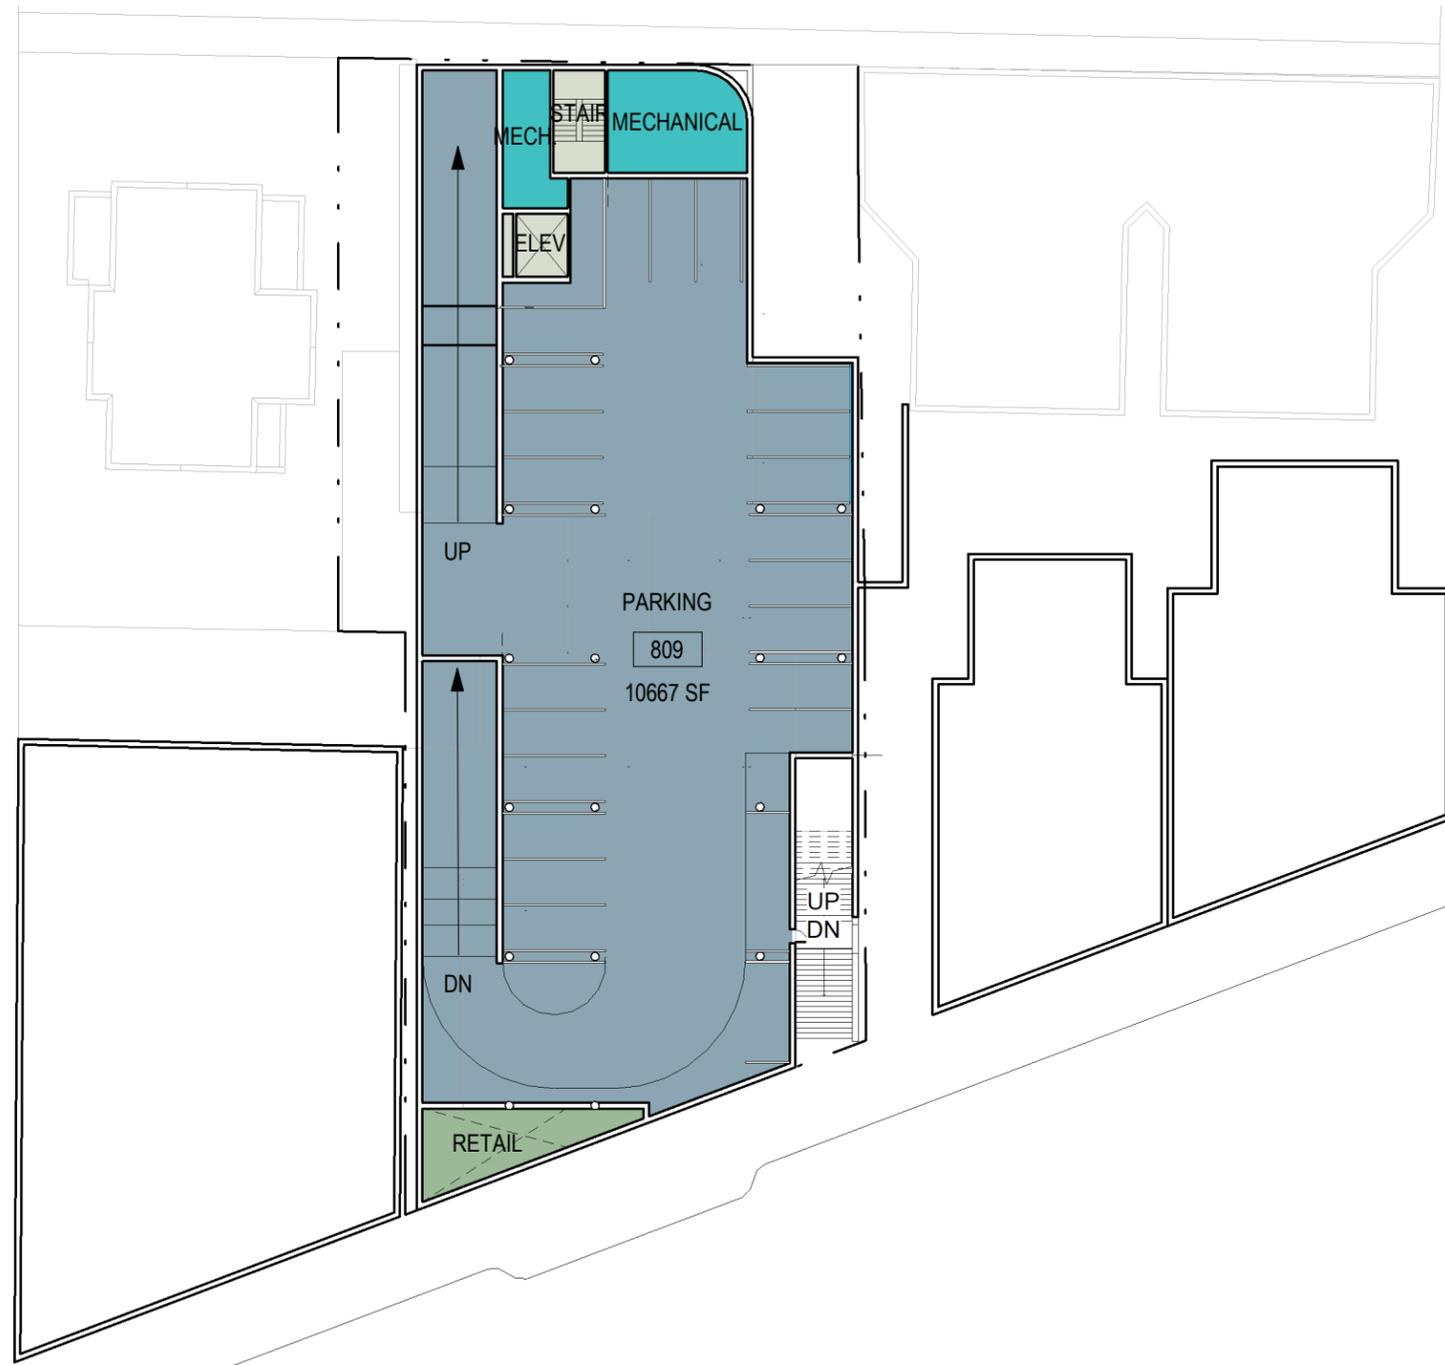

**1** LEVEL G2  
SCALE: 1/32" = 1'-0"

OPTION 5 - LEVEL G2 PLAN



**1** LEVEL 1  
 SCALE: 1/32" = 1'-0"

OPTION 5 - LEVEL 1 PLAN




**1** LEVEL 2  
 SCALE: 1/32" = 1'-0"

OPTION 5 - LEVEL 2 PLAN



**1** LEVEL 3  
SCALE: 1/32" = 1'-0"

OPTION 5 - LEVEL 3 PLAN

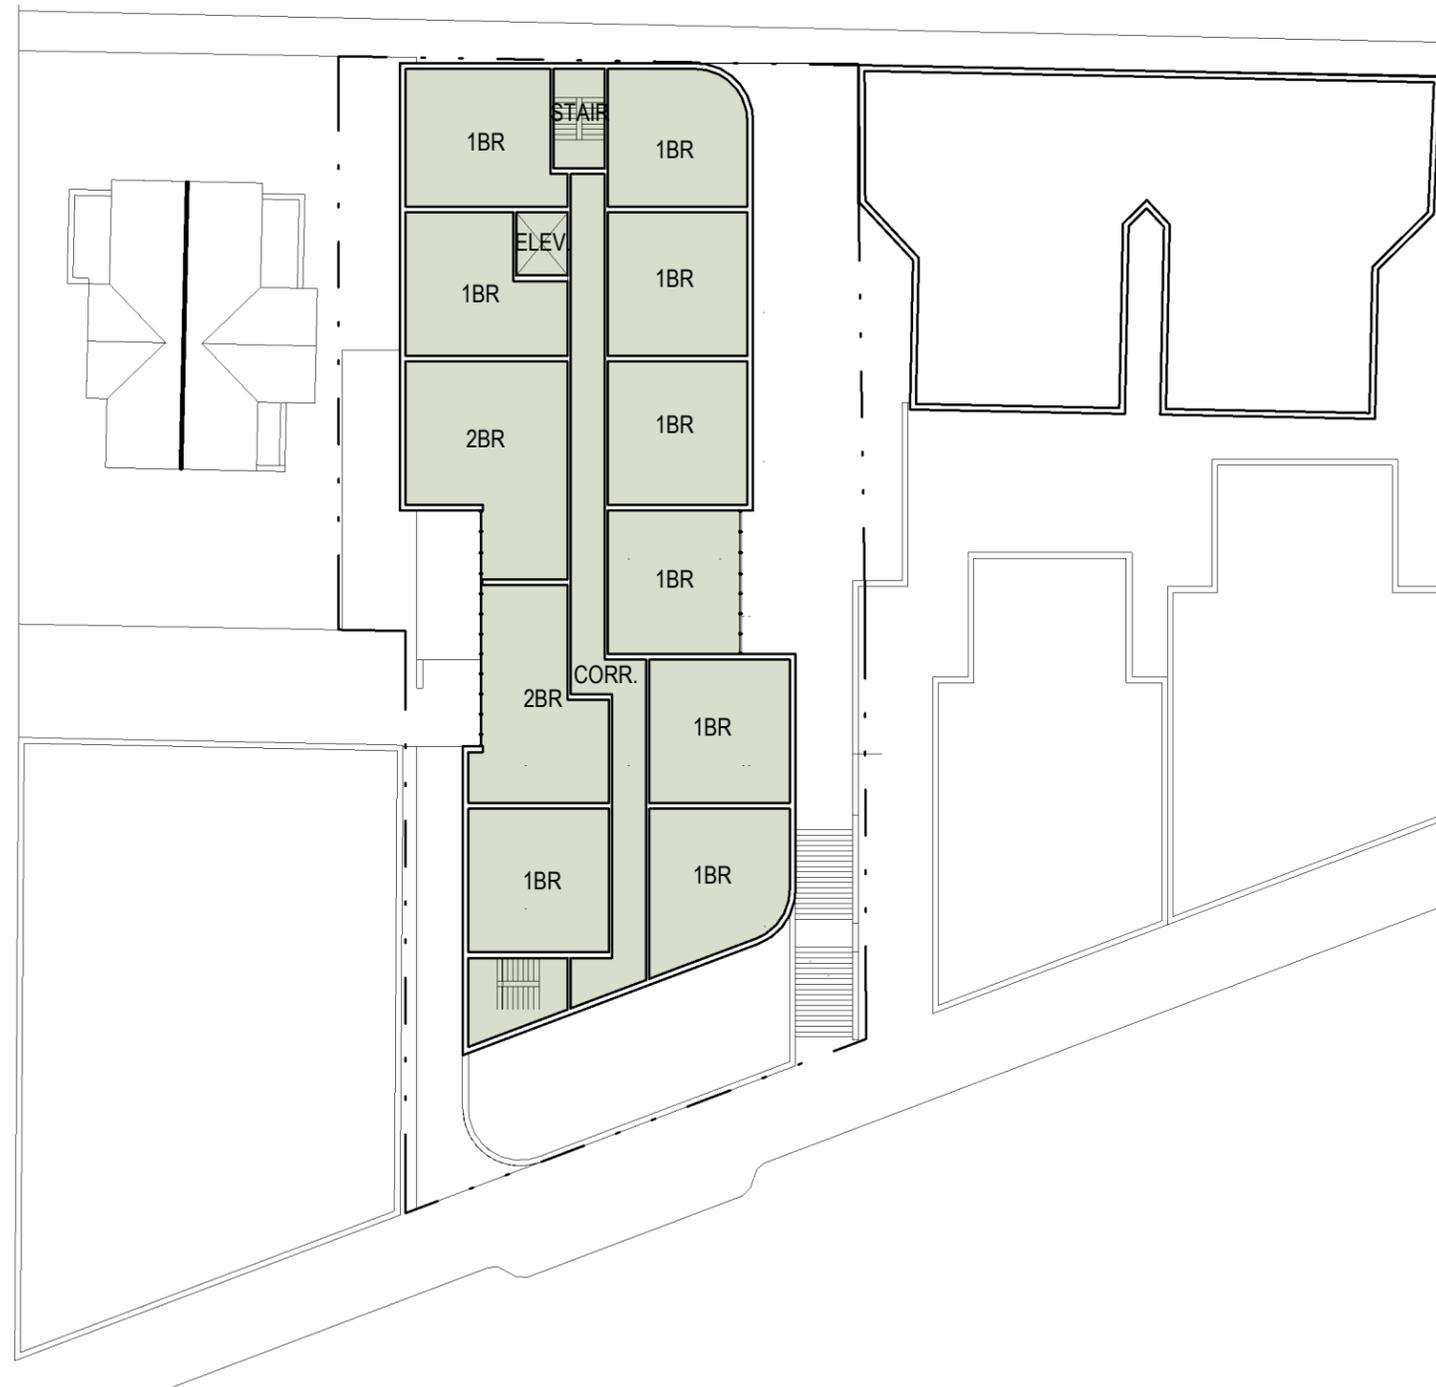

**1** LEVEL 4  
SCALE: 1/32" = 1'-0"


OPTION 5 - LEVEL 4 PLAN






**1** LEVEL 6  
 SCALE: 1/32" = 1'-0"

OPTION 5 - LEVEL 6 PLAN

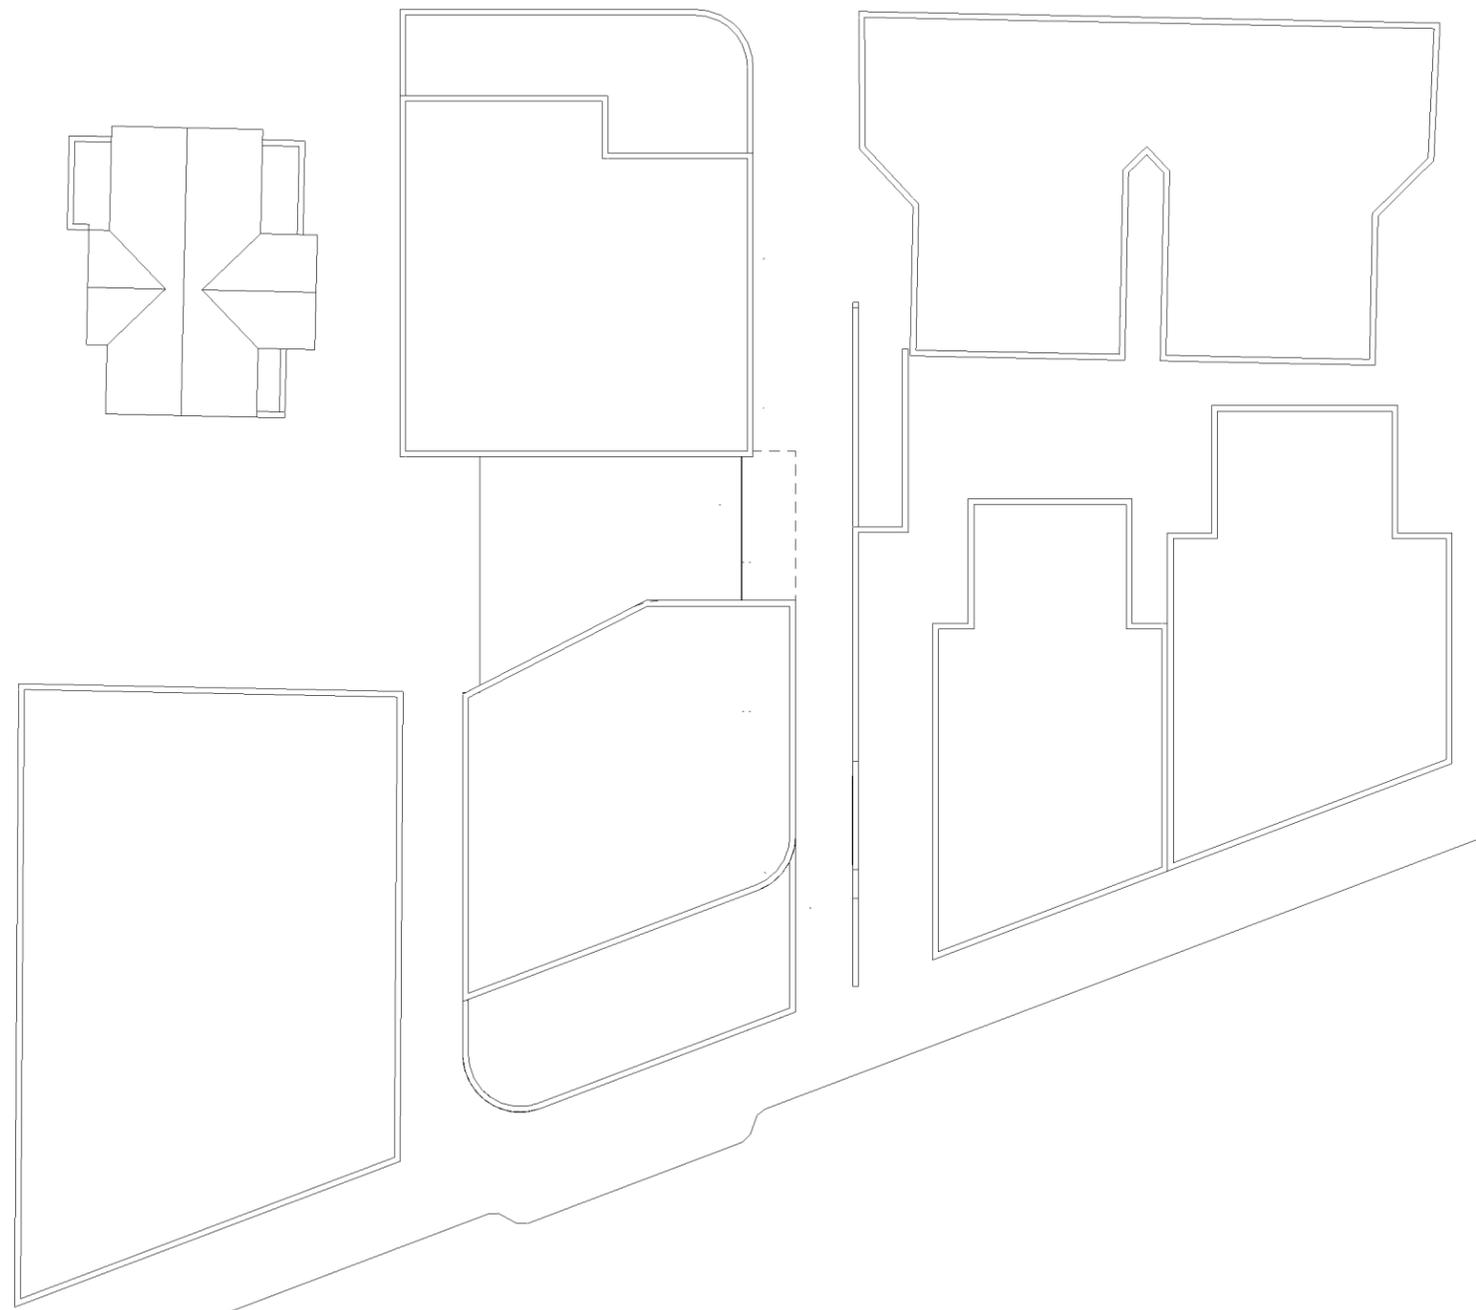


**1** ROOF  
SCALE: 1/32" = 1'-0"

OPTION 5 - ROOF PLAN

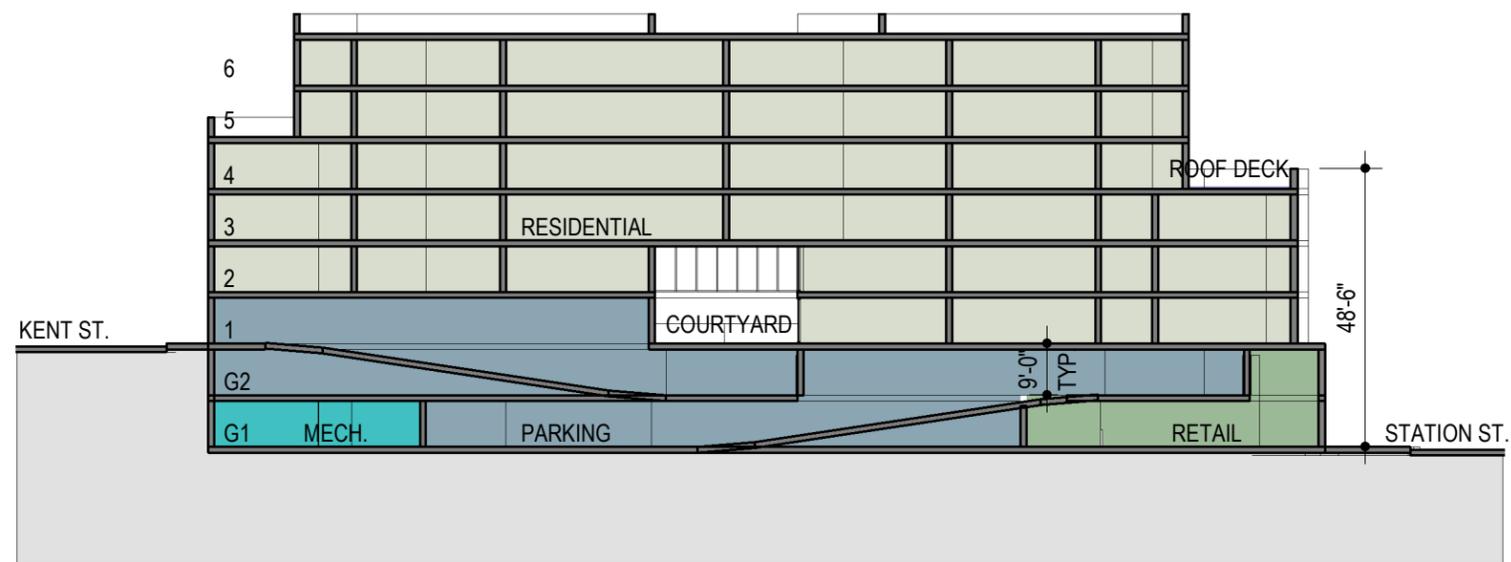


**1** LONGITUDINAL SECTION  
 SCALE: 1/32" = 1'-0"

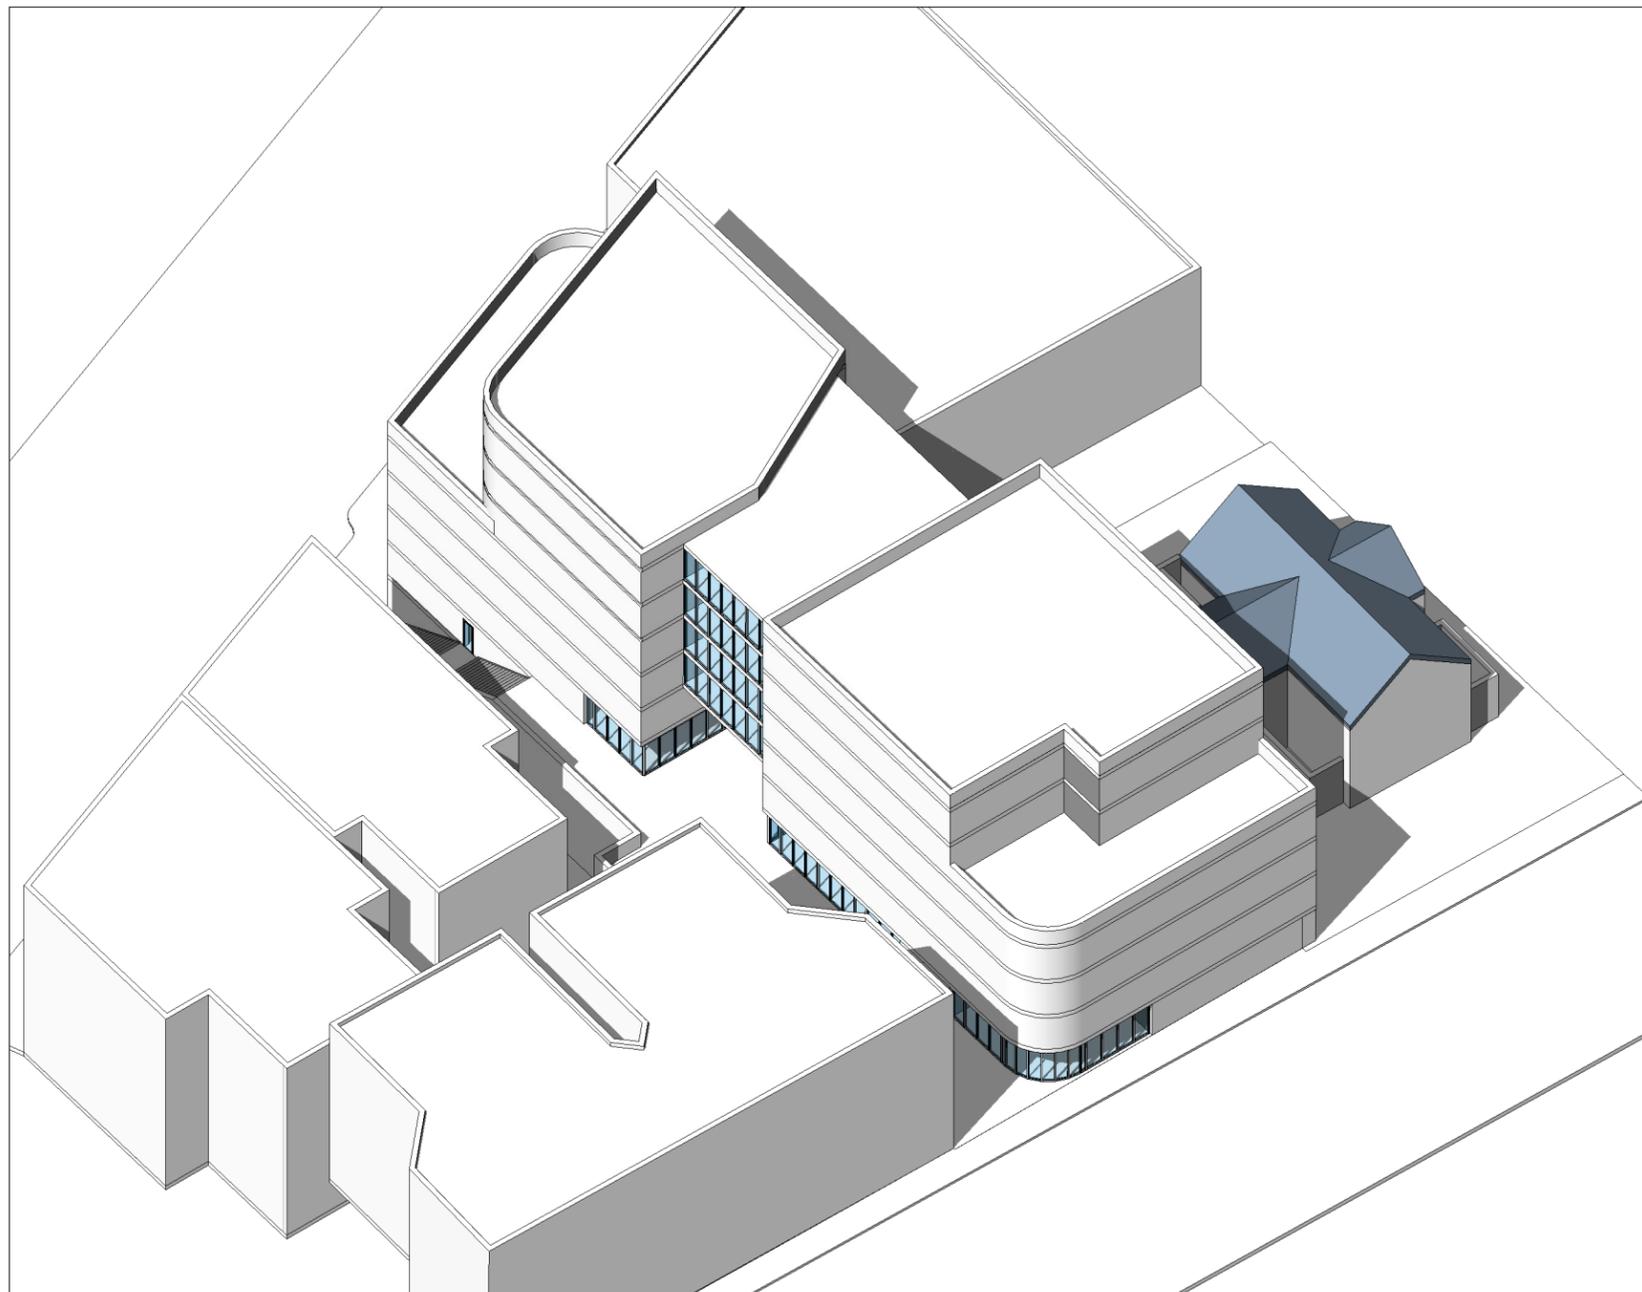


**1** 3D VIEW FROM NORTHEAST  
SCALE:

OPTION 5 - 3D VIEW FROM NORTHEAST

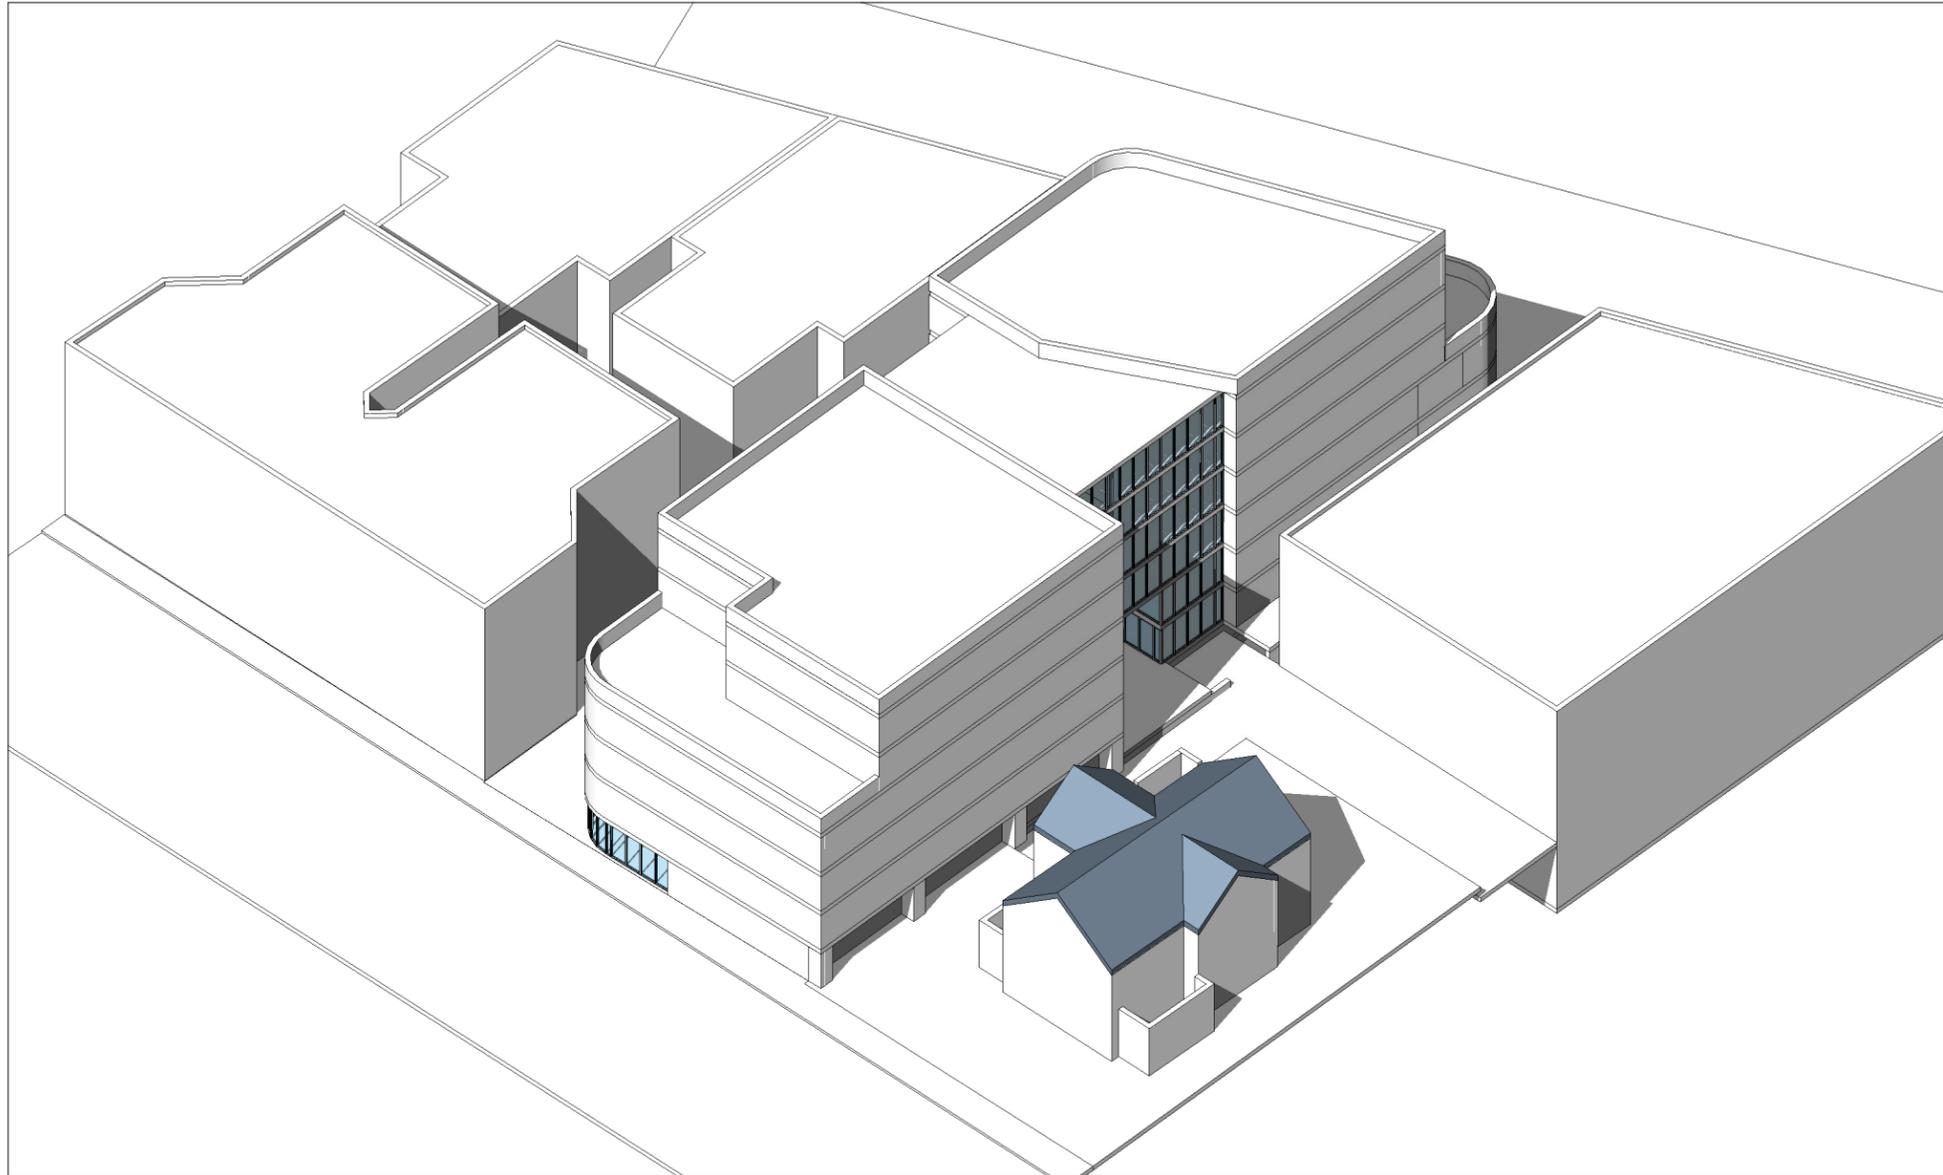


**1** 3D VIEW FROM NORTHWEST  
SCALE:

OPTION 5 - 3D VIEW FROM NORTHWEST

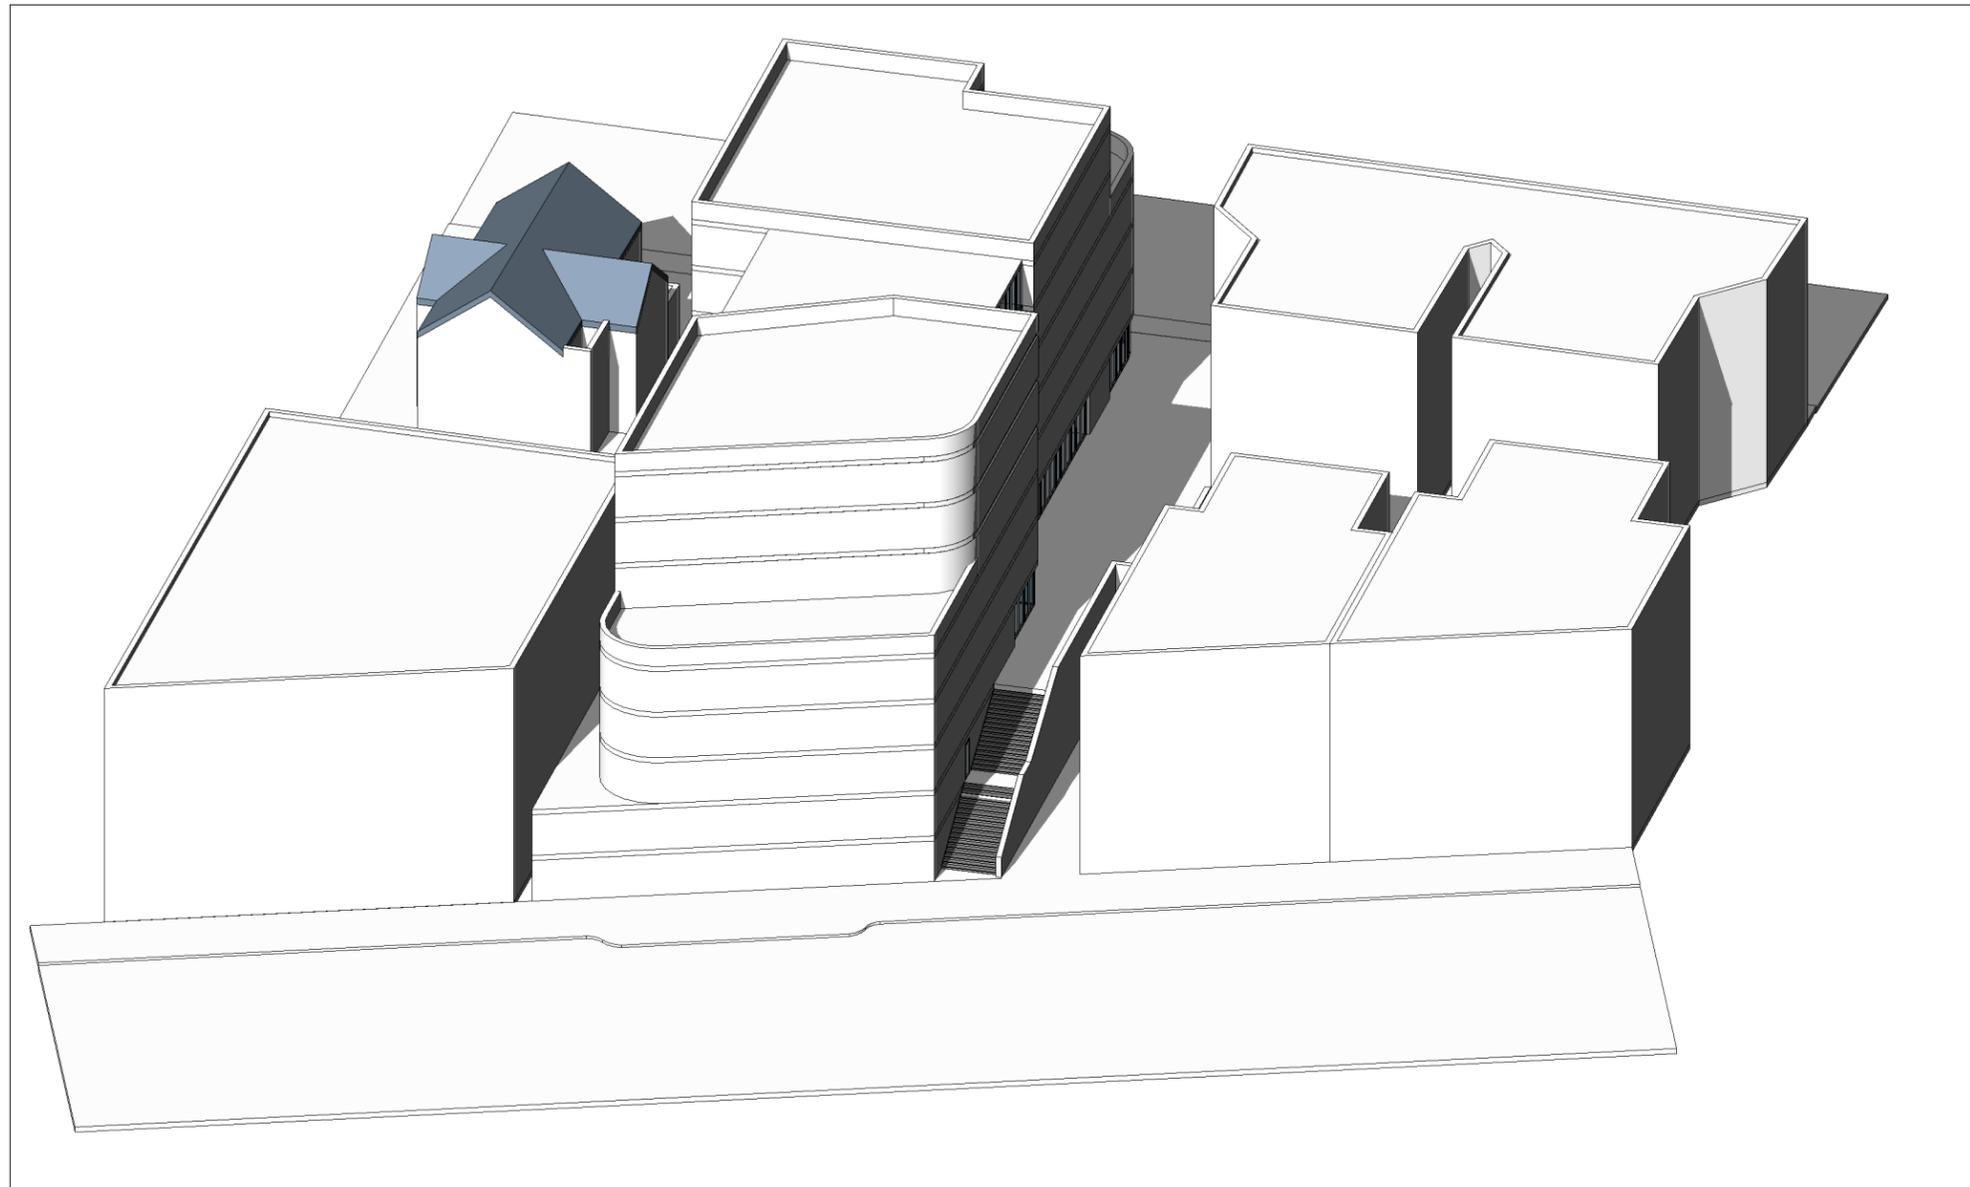


**1** 3D VIEW FROM SOUTH  
SCALE:

OPTION 5 - 3D VIEW FROM SOUTH

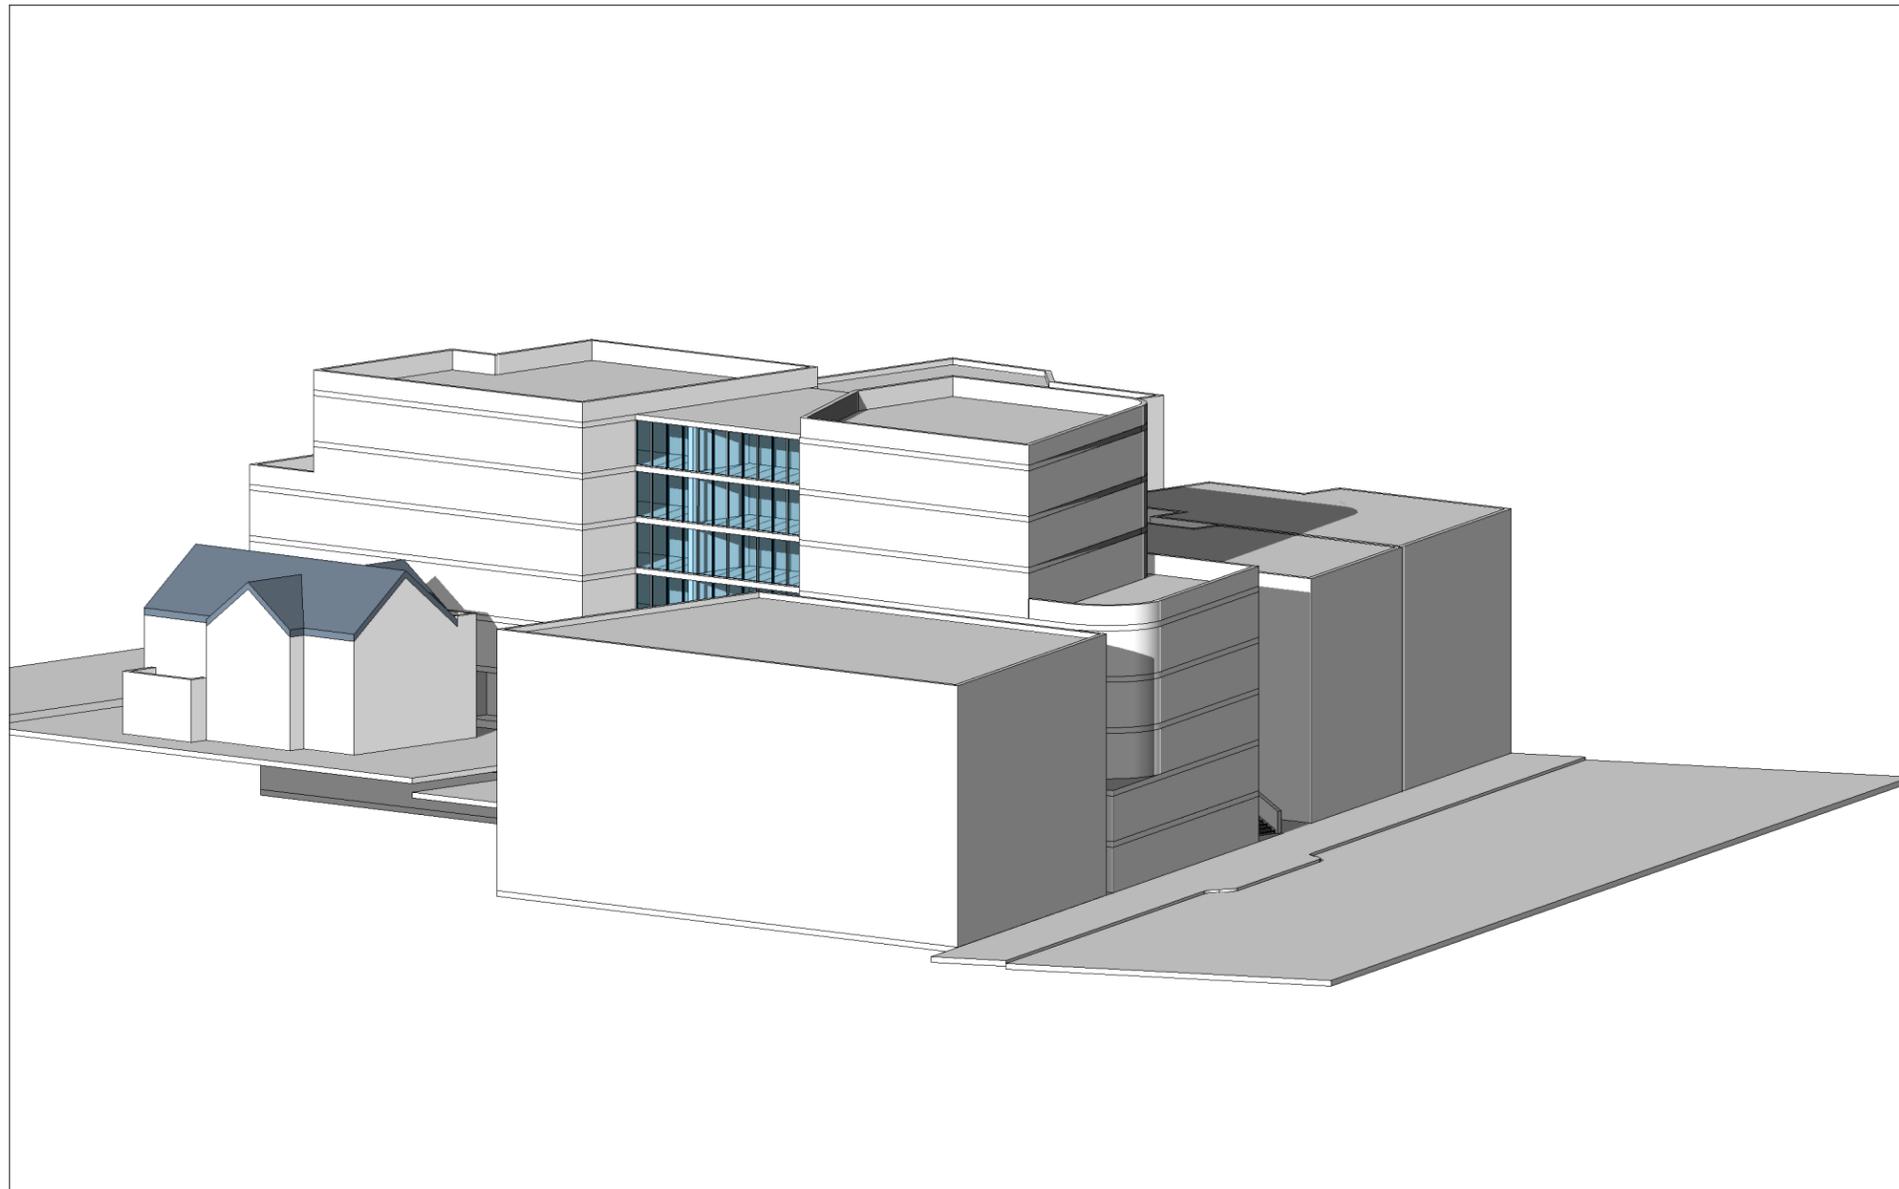

**1** 3D VIEW FROM SOUTHWEST  
SCALE:

OPTION 5 - 3D VIEW FROM SOUTHWEST

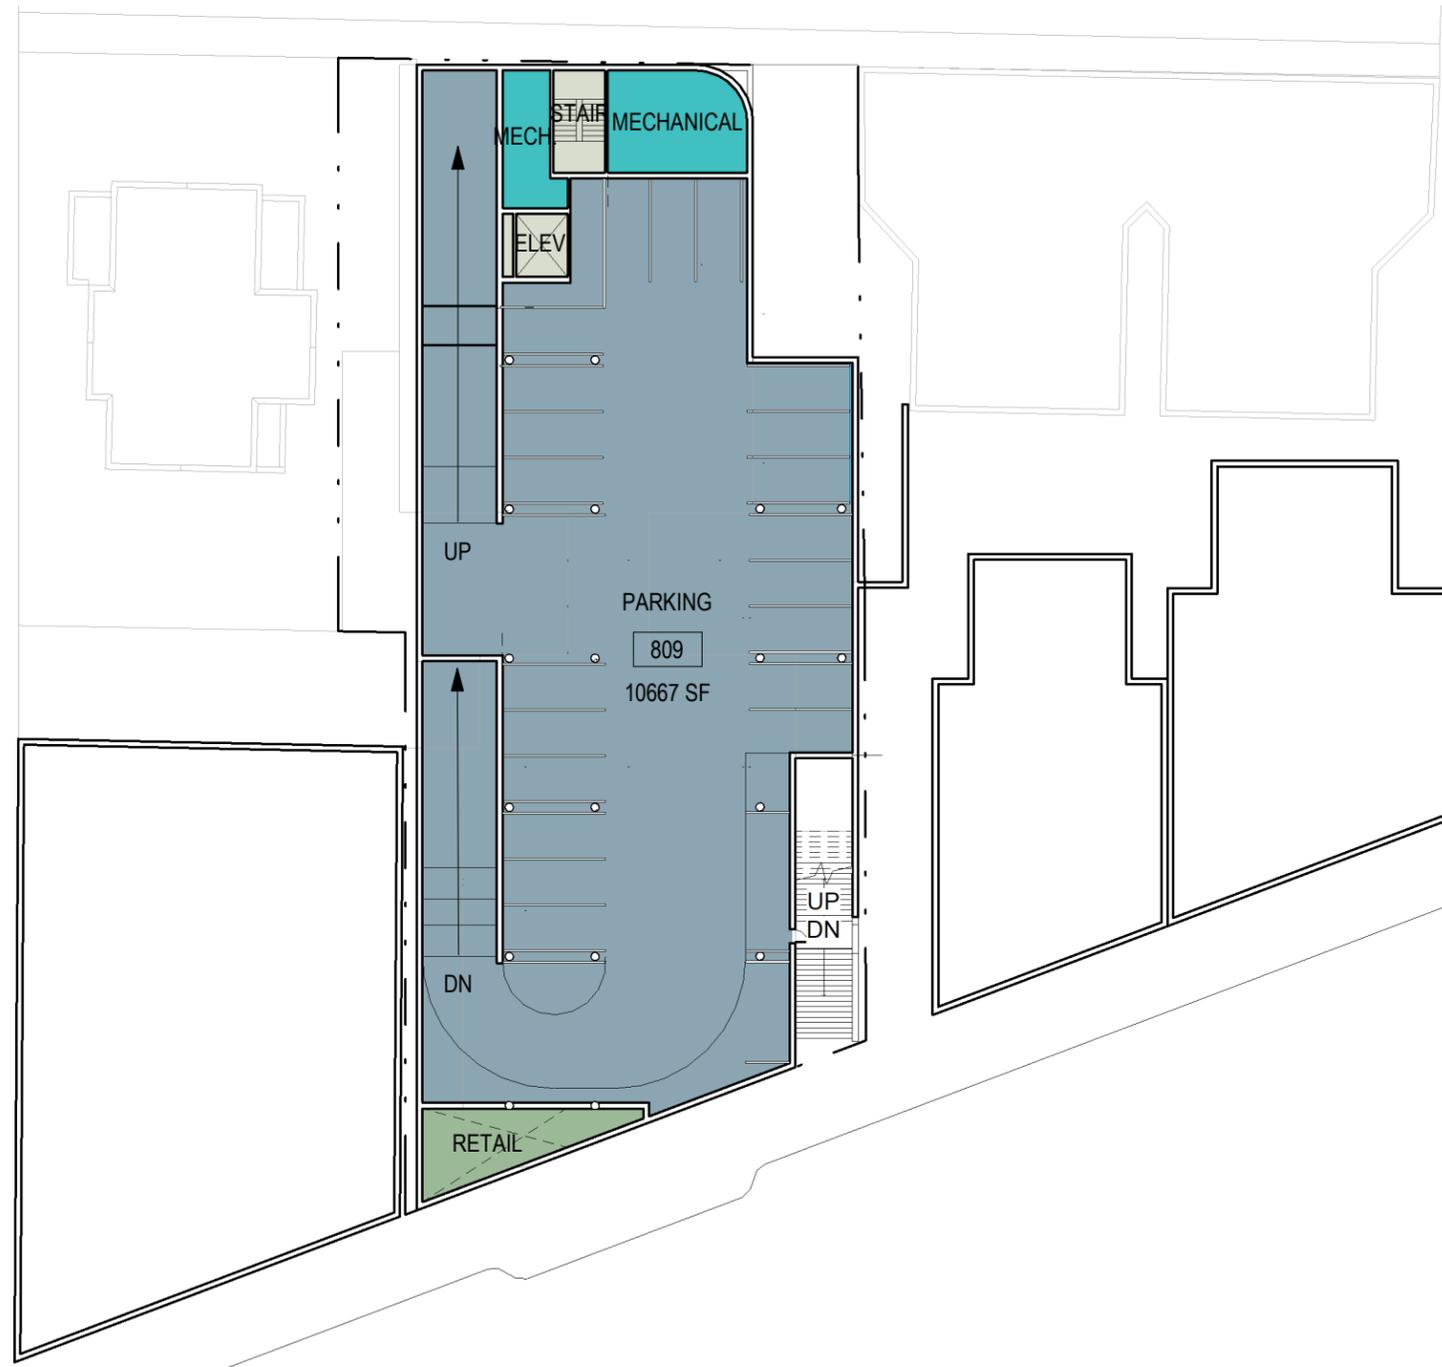

**1** LEVEL G2  
SCALE: 1/32" = 1'-0"

OPTION 4 - LEVEL G2 PLAN



**1** LEVEL 1  
 SCALE: 1/32" = 1'-0"

OPTION 4 - LEVEL 1 PLAN



**1** LEVEL 2  
 SCALE: 1/32" = 1'-0"

OPTION 4 - LEVEL 2 PLAN



**1** LEVEL 3  
SCALE: 1/32" = 1'-0"

OPTION 4 - LEVEL 3 PLAN



**1** LEVEL 4  
SCALE: 1/32" = 1'-0"


OPTION 4 - LEVEL 4 PLAN






**1** LEVEL 6  
SCALE: 1/32" = 1'-0"

OPTION 4 - LEVEL 6 PLAN

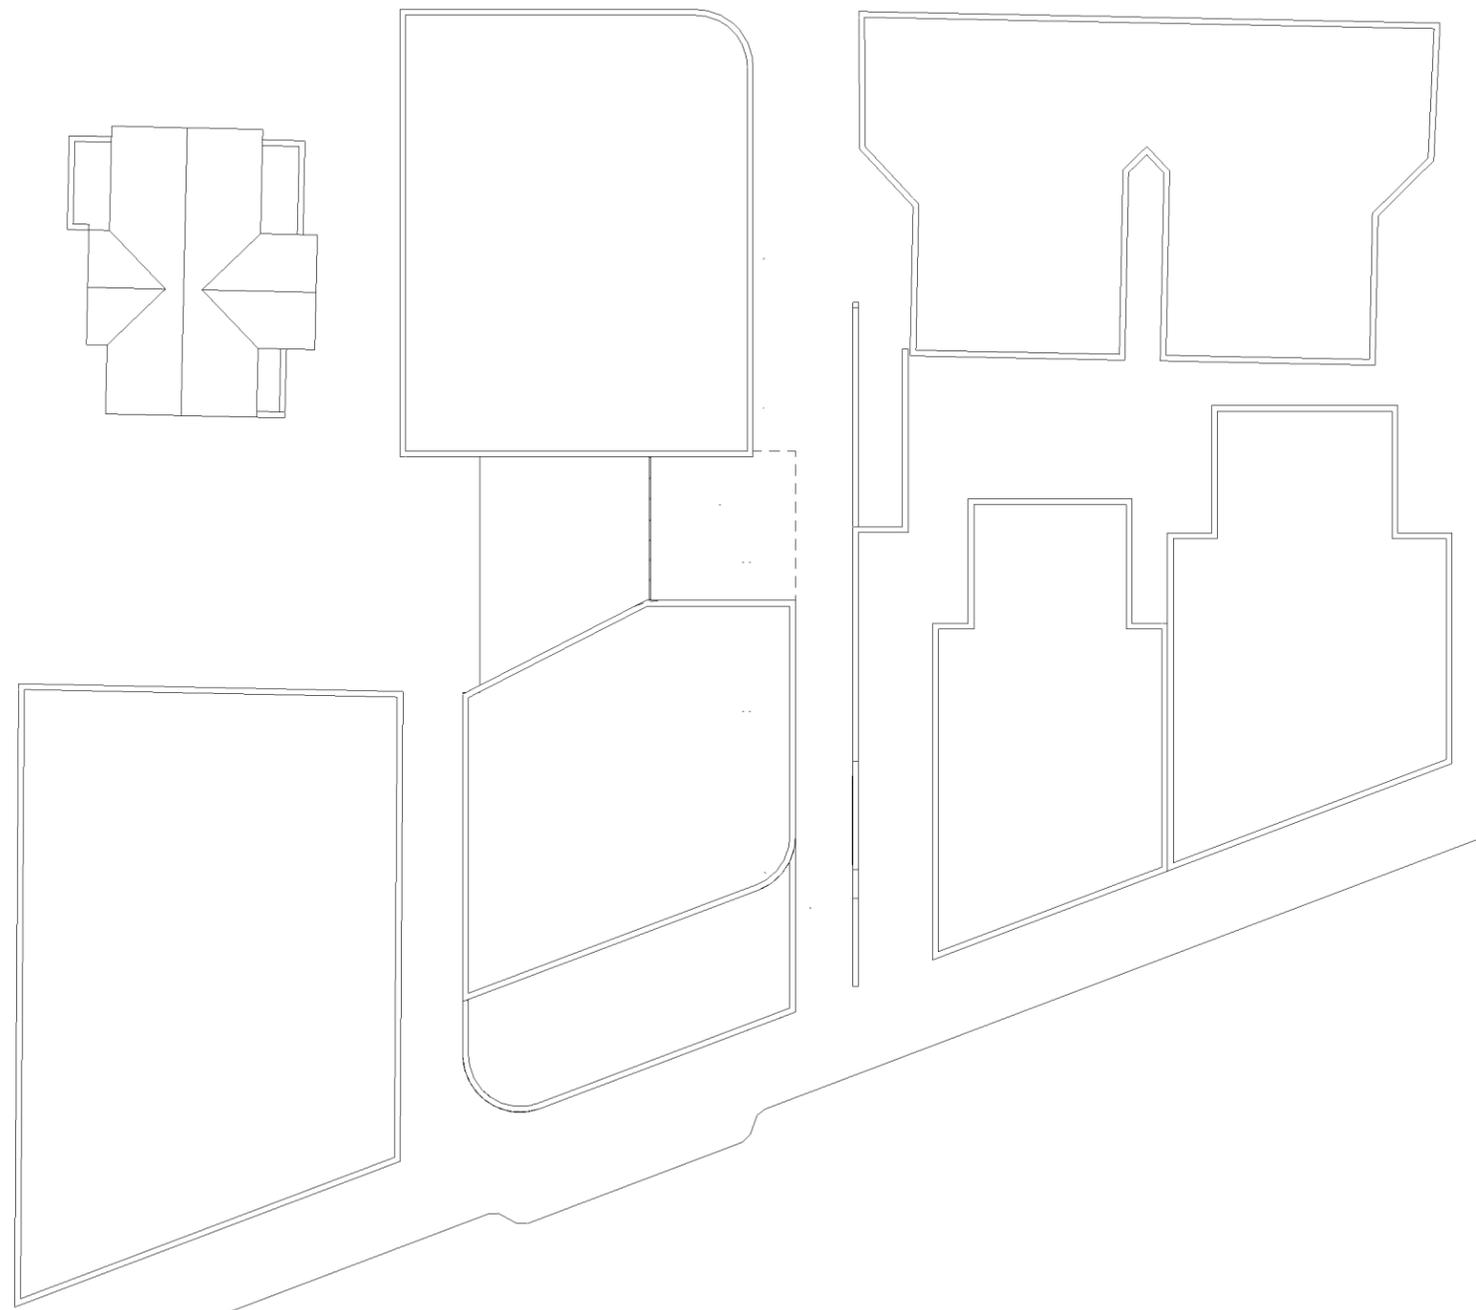


**1** ROOF  
SCALE: 1/32" = 1'-0"

OPTION 4 - ROOF PLAN

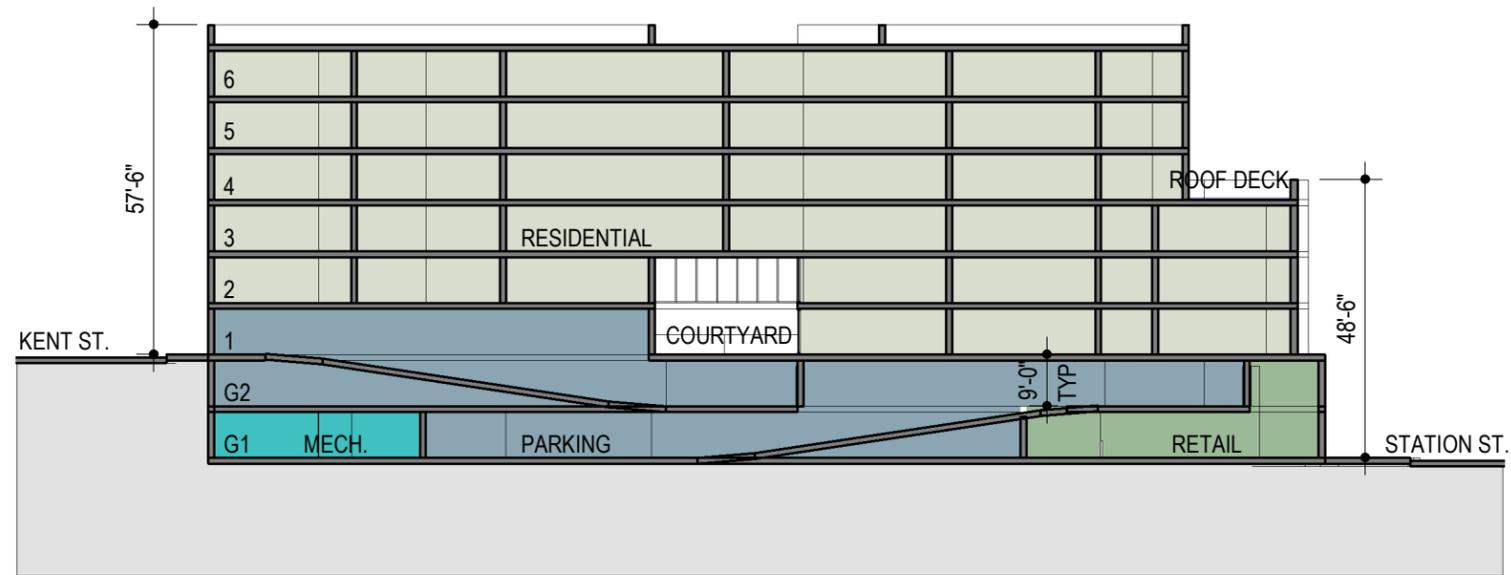


**1** LONGITUDINAL SECTION  
 SCALE: 1/32" = 1'-0"

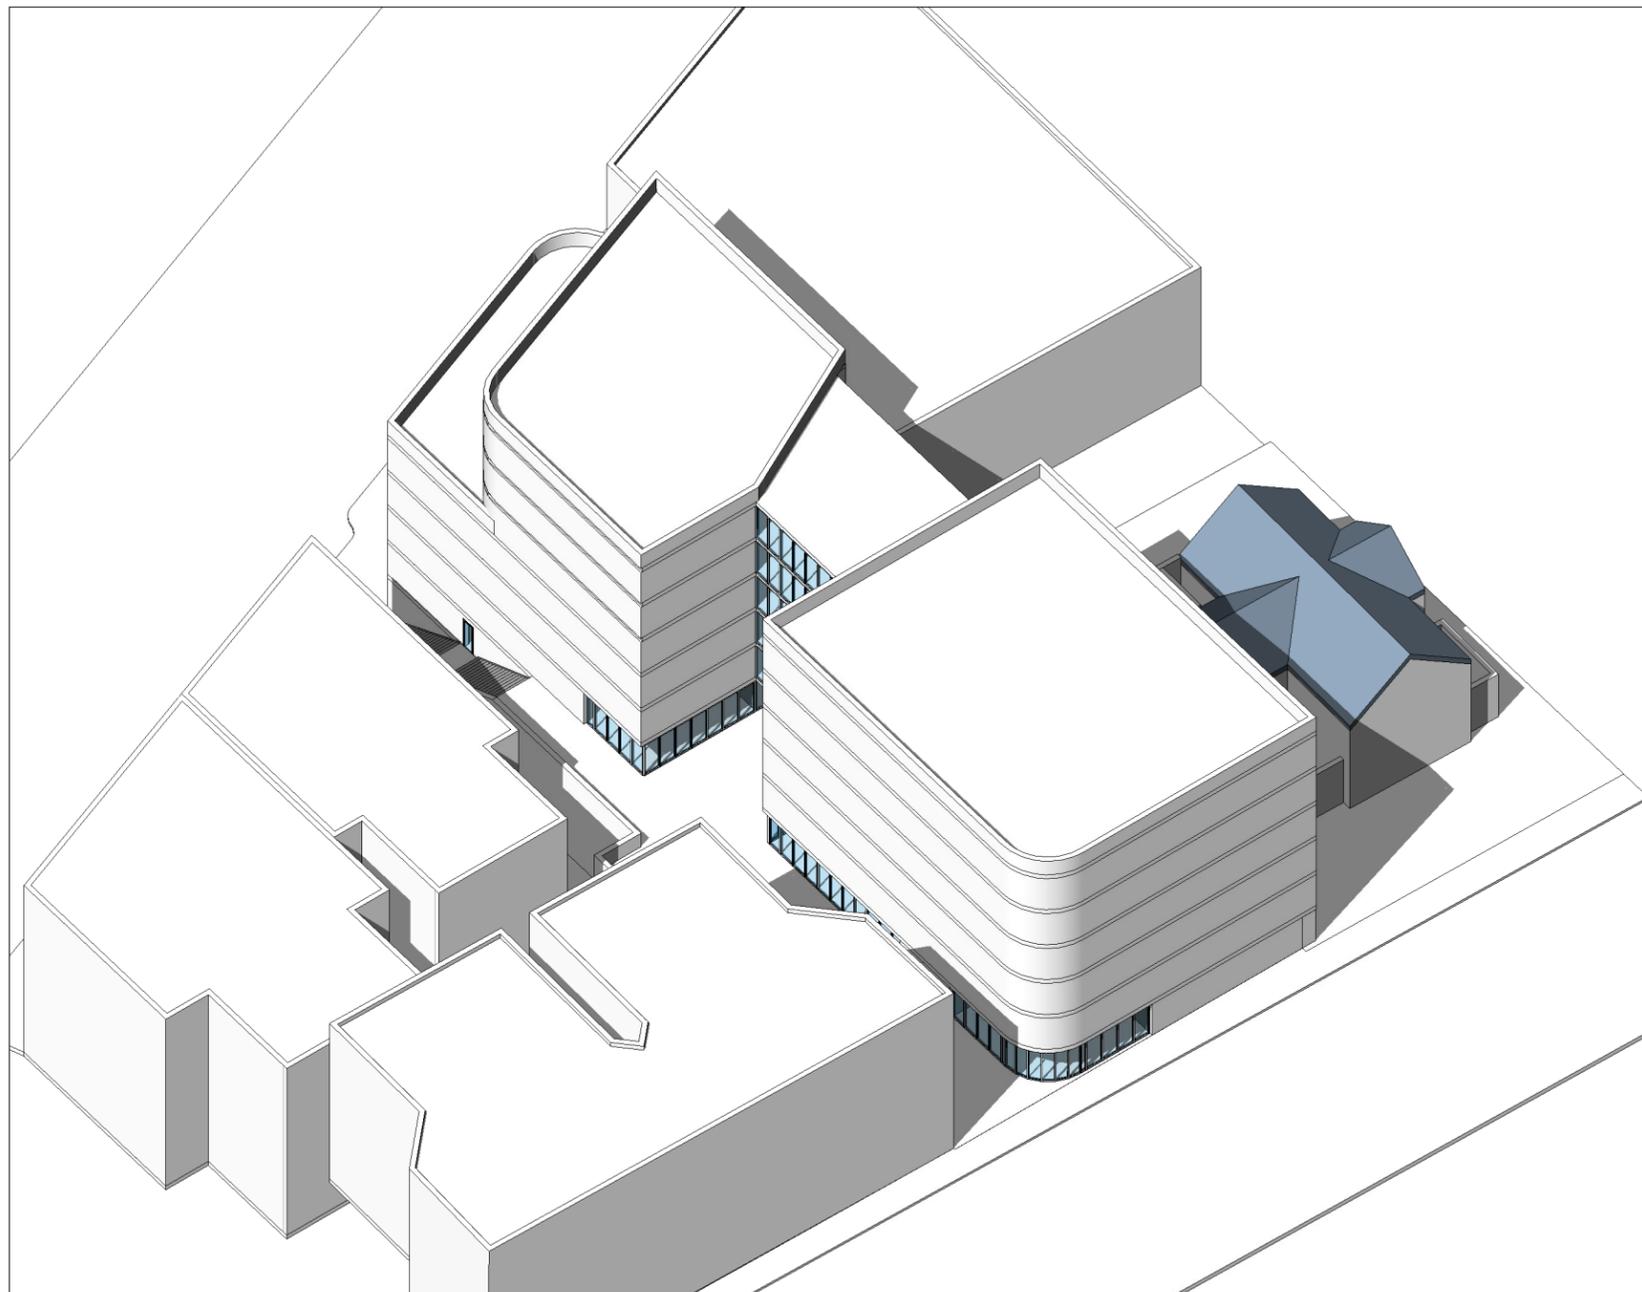


**1** 3D VIEW FROM NORTHEAST  
SCALE:

OPTION 4 - 3D VIEW FROM NORTHEAST

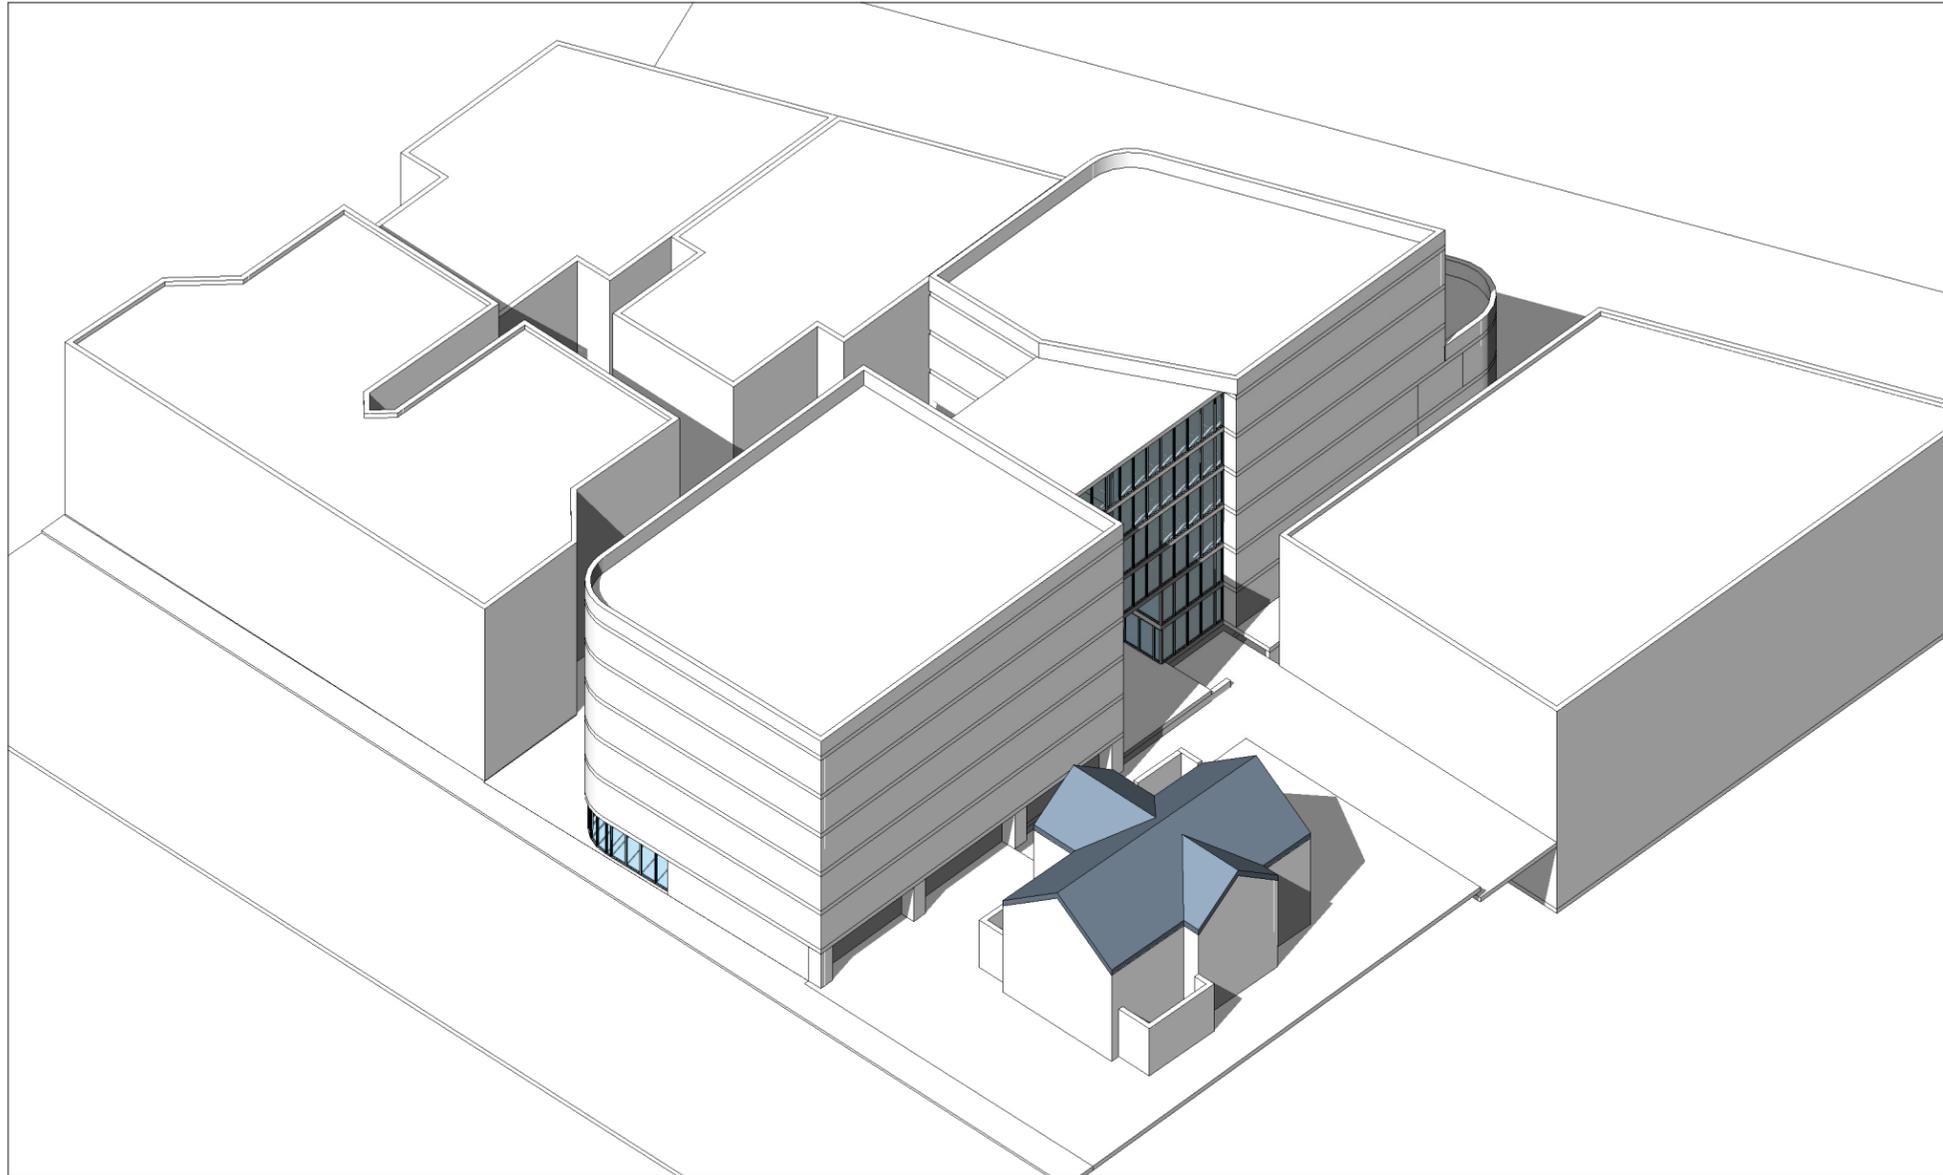


**1** 3D VIEW FROM NORTHWEST  
SCALE:

OPTION 4 - 3D VIEW FROM NORTHWEST

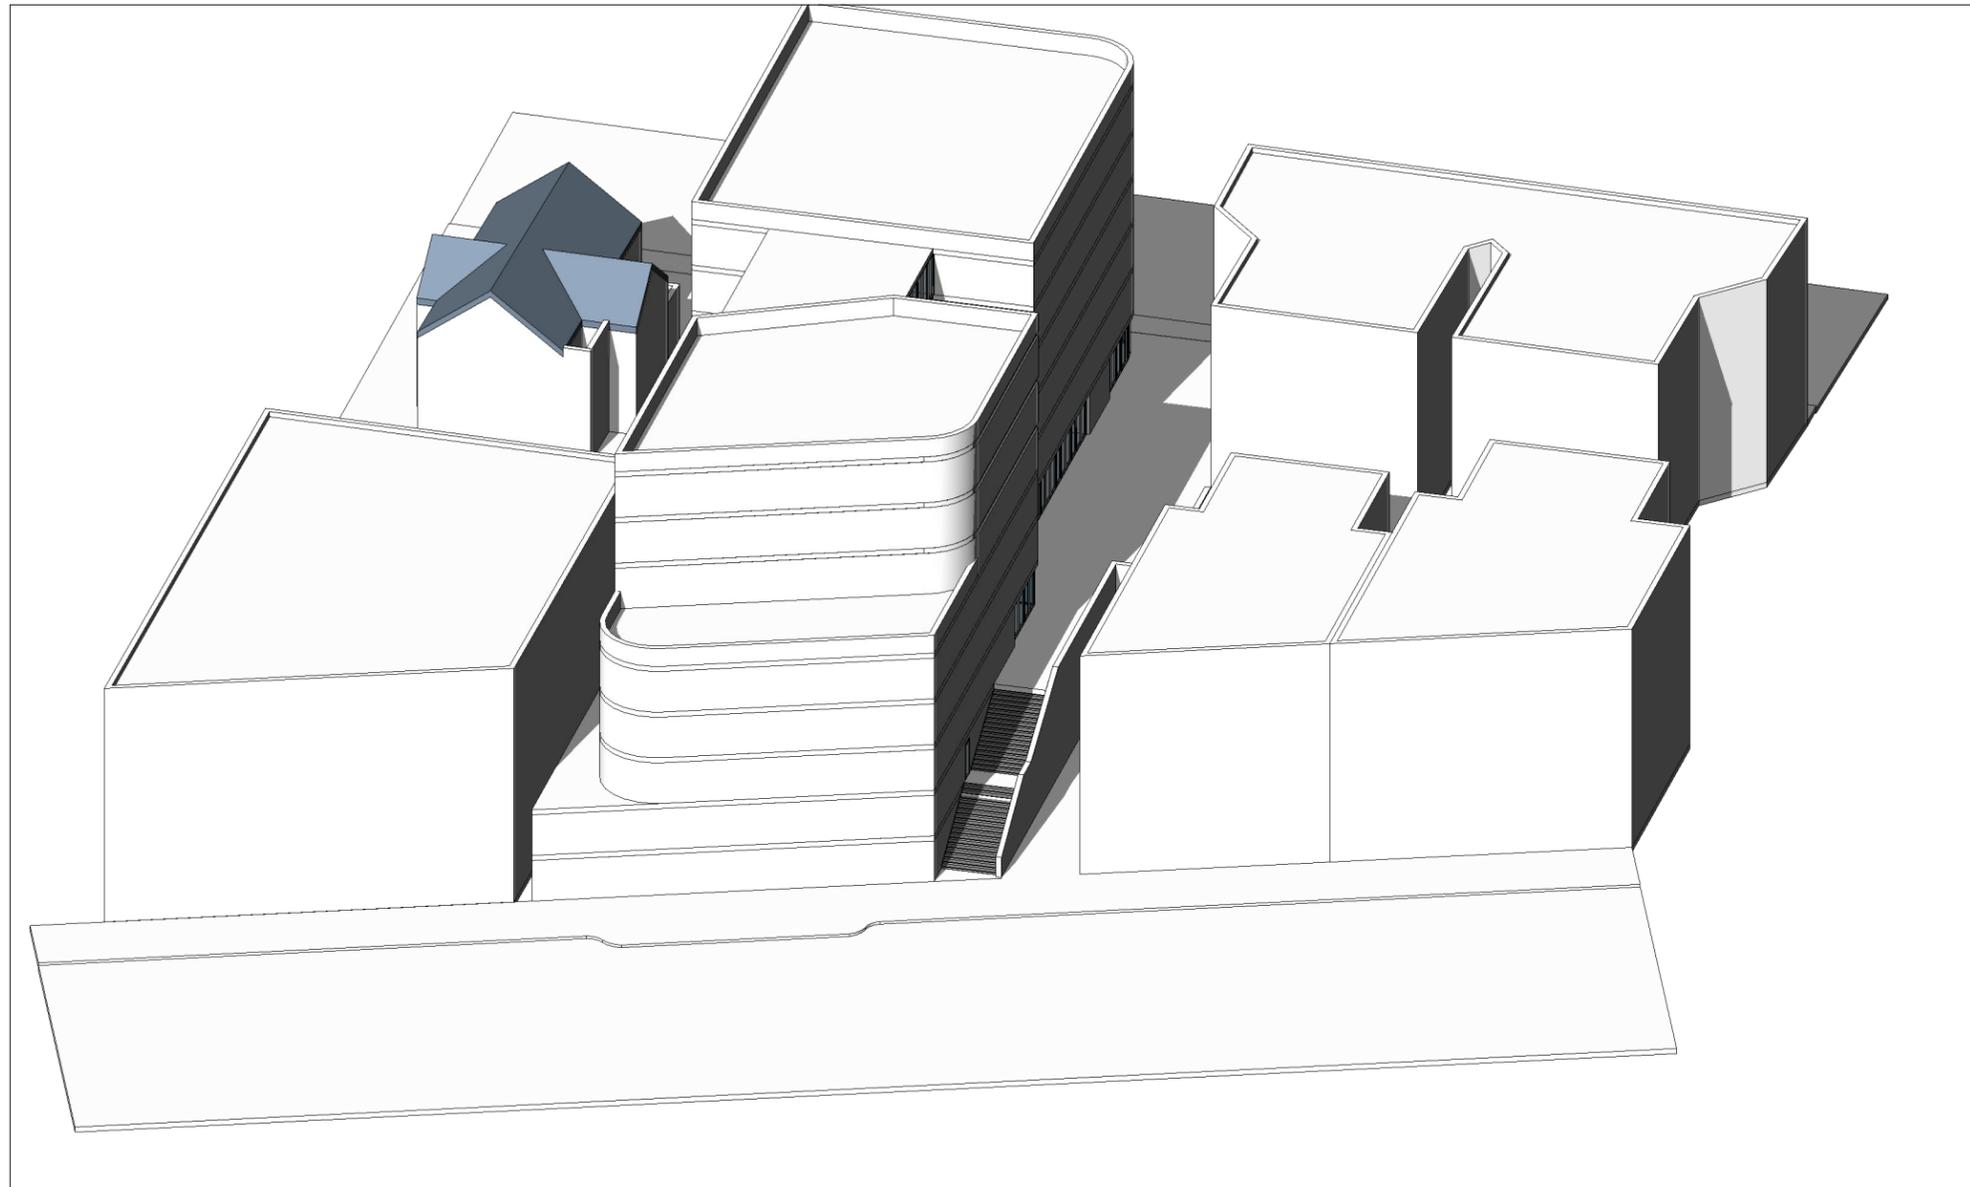

**1** 3D VIEW FROM SOUTH  
SCALE:

OPTION 4 - 3D VIEW FROM SOUTH

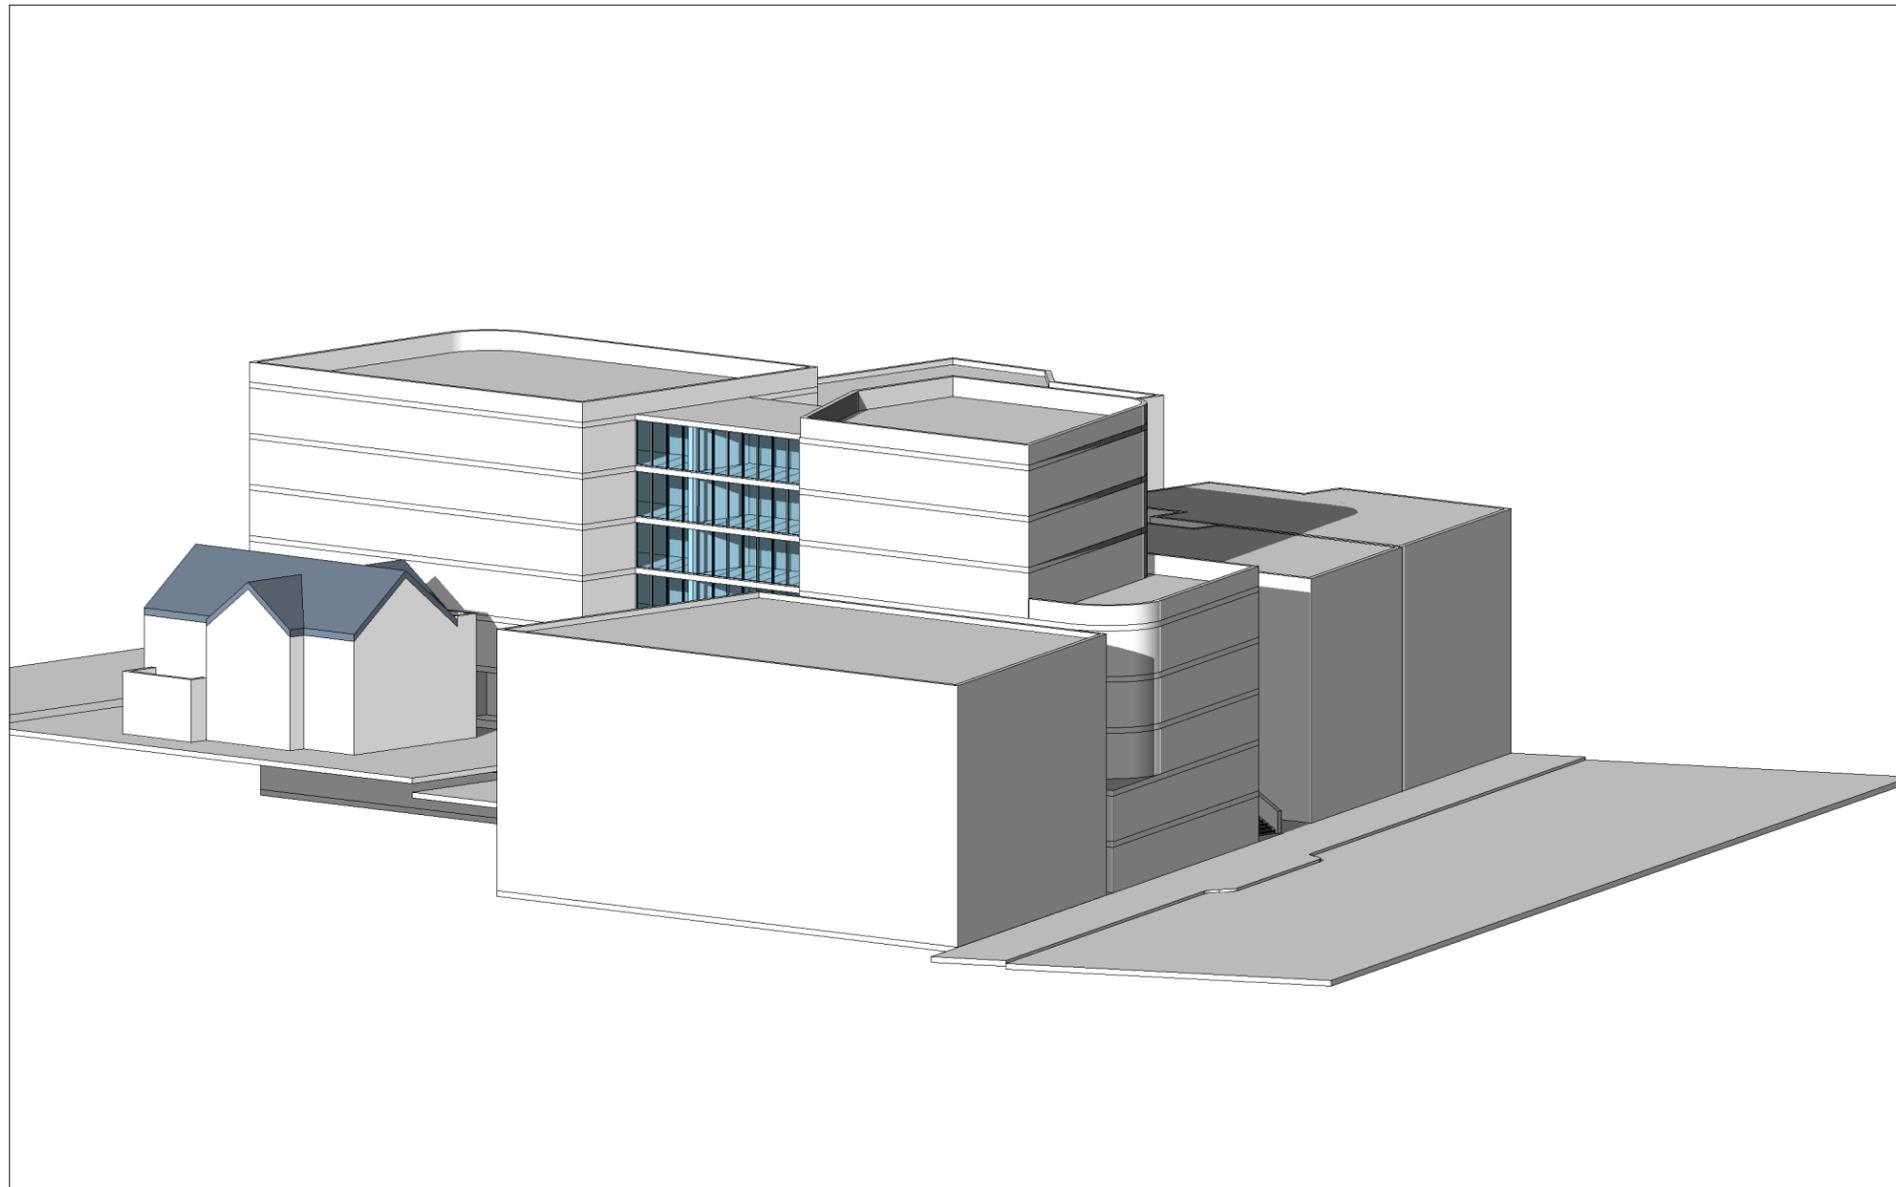

**1** 3D VIEW FROM SOUTHWEST  
SCALE:

OPTION 4 - 3D VIEW FROM SOUTHWEST