



1299 Beacon Residential Project
May 20, 2019 8-9 Story Option - Floor Plans


Parking Plan - Level P2

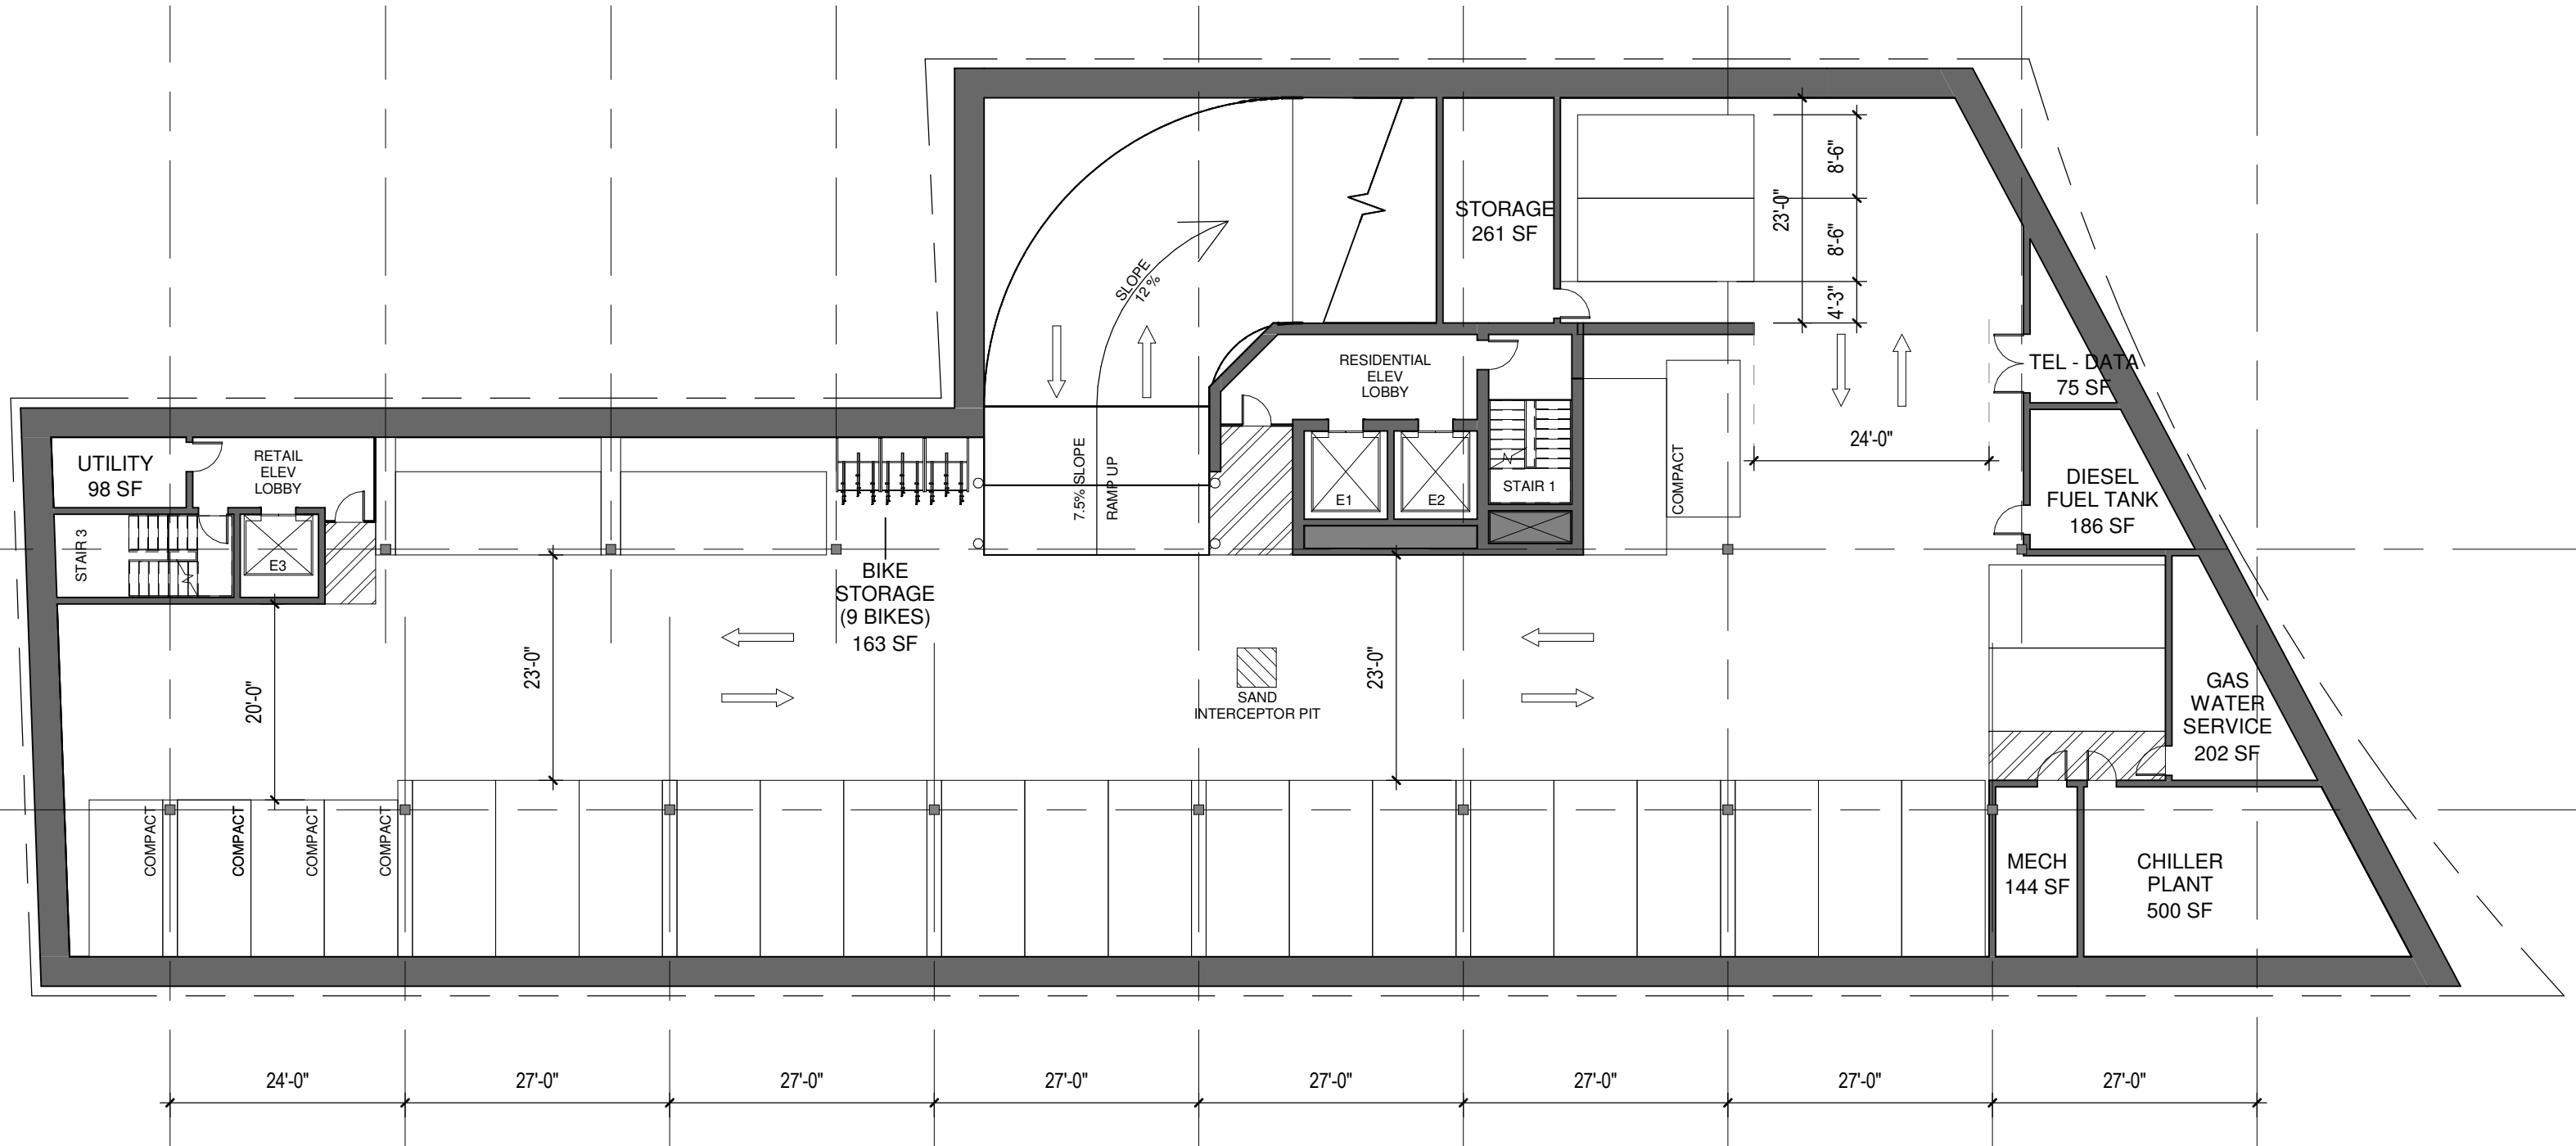


SCALE: 1/16" = 1' - 0"

 


Parking Plan - Level P1

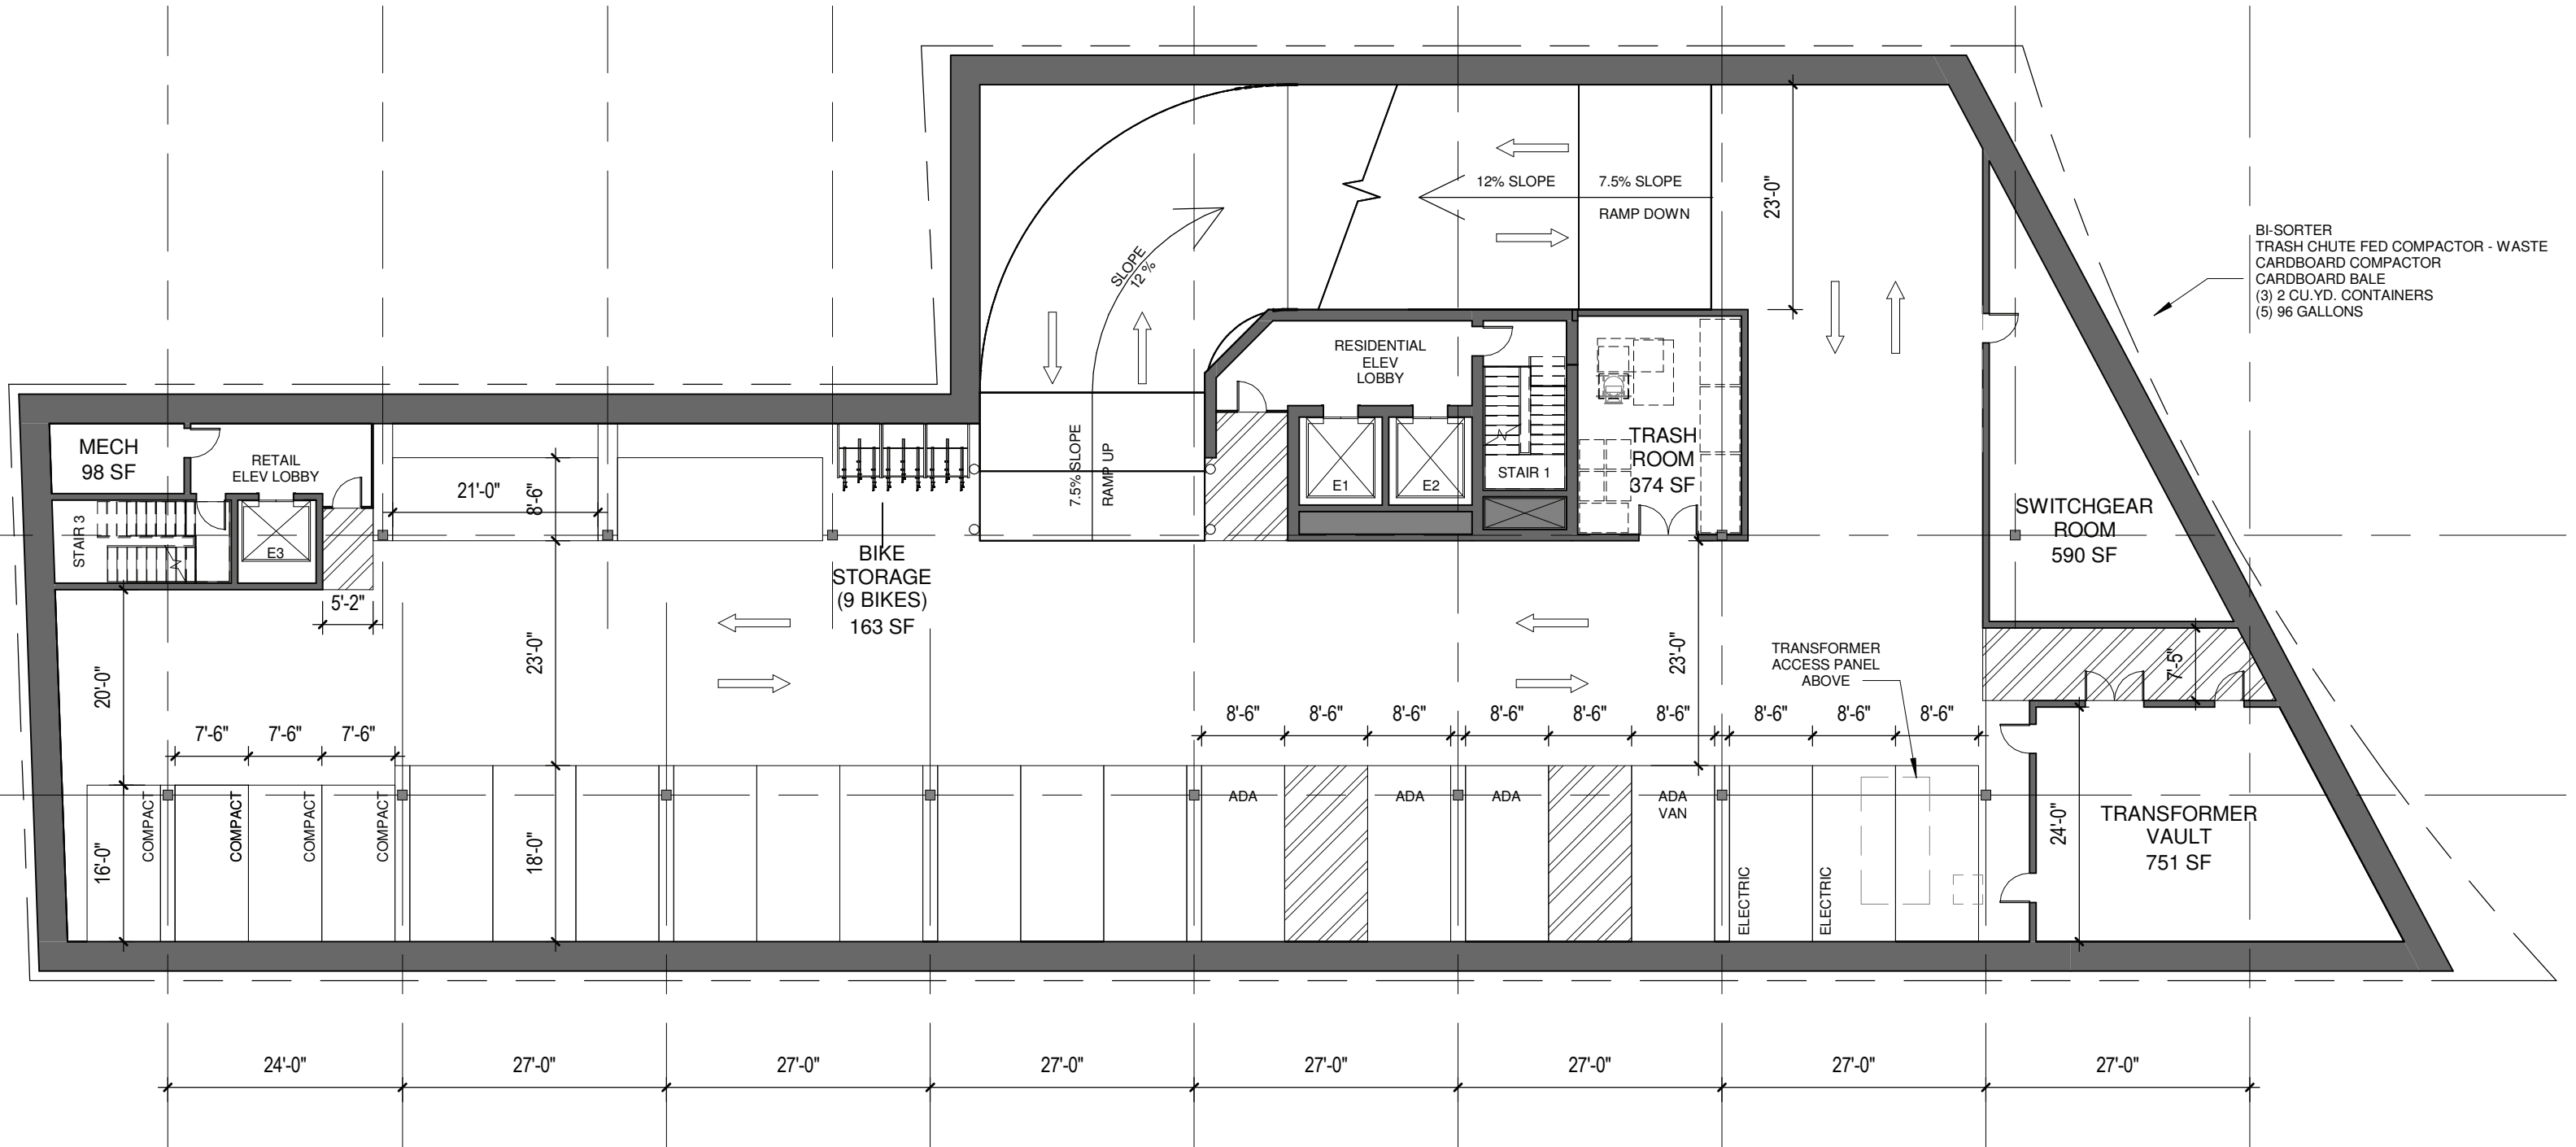


SCALE: 1/16" = 1' - 0"

 

Level 1 Floor Plan

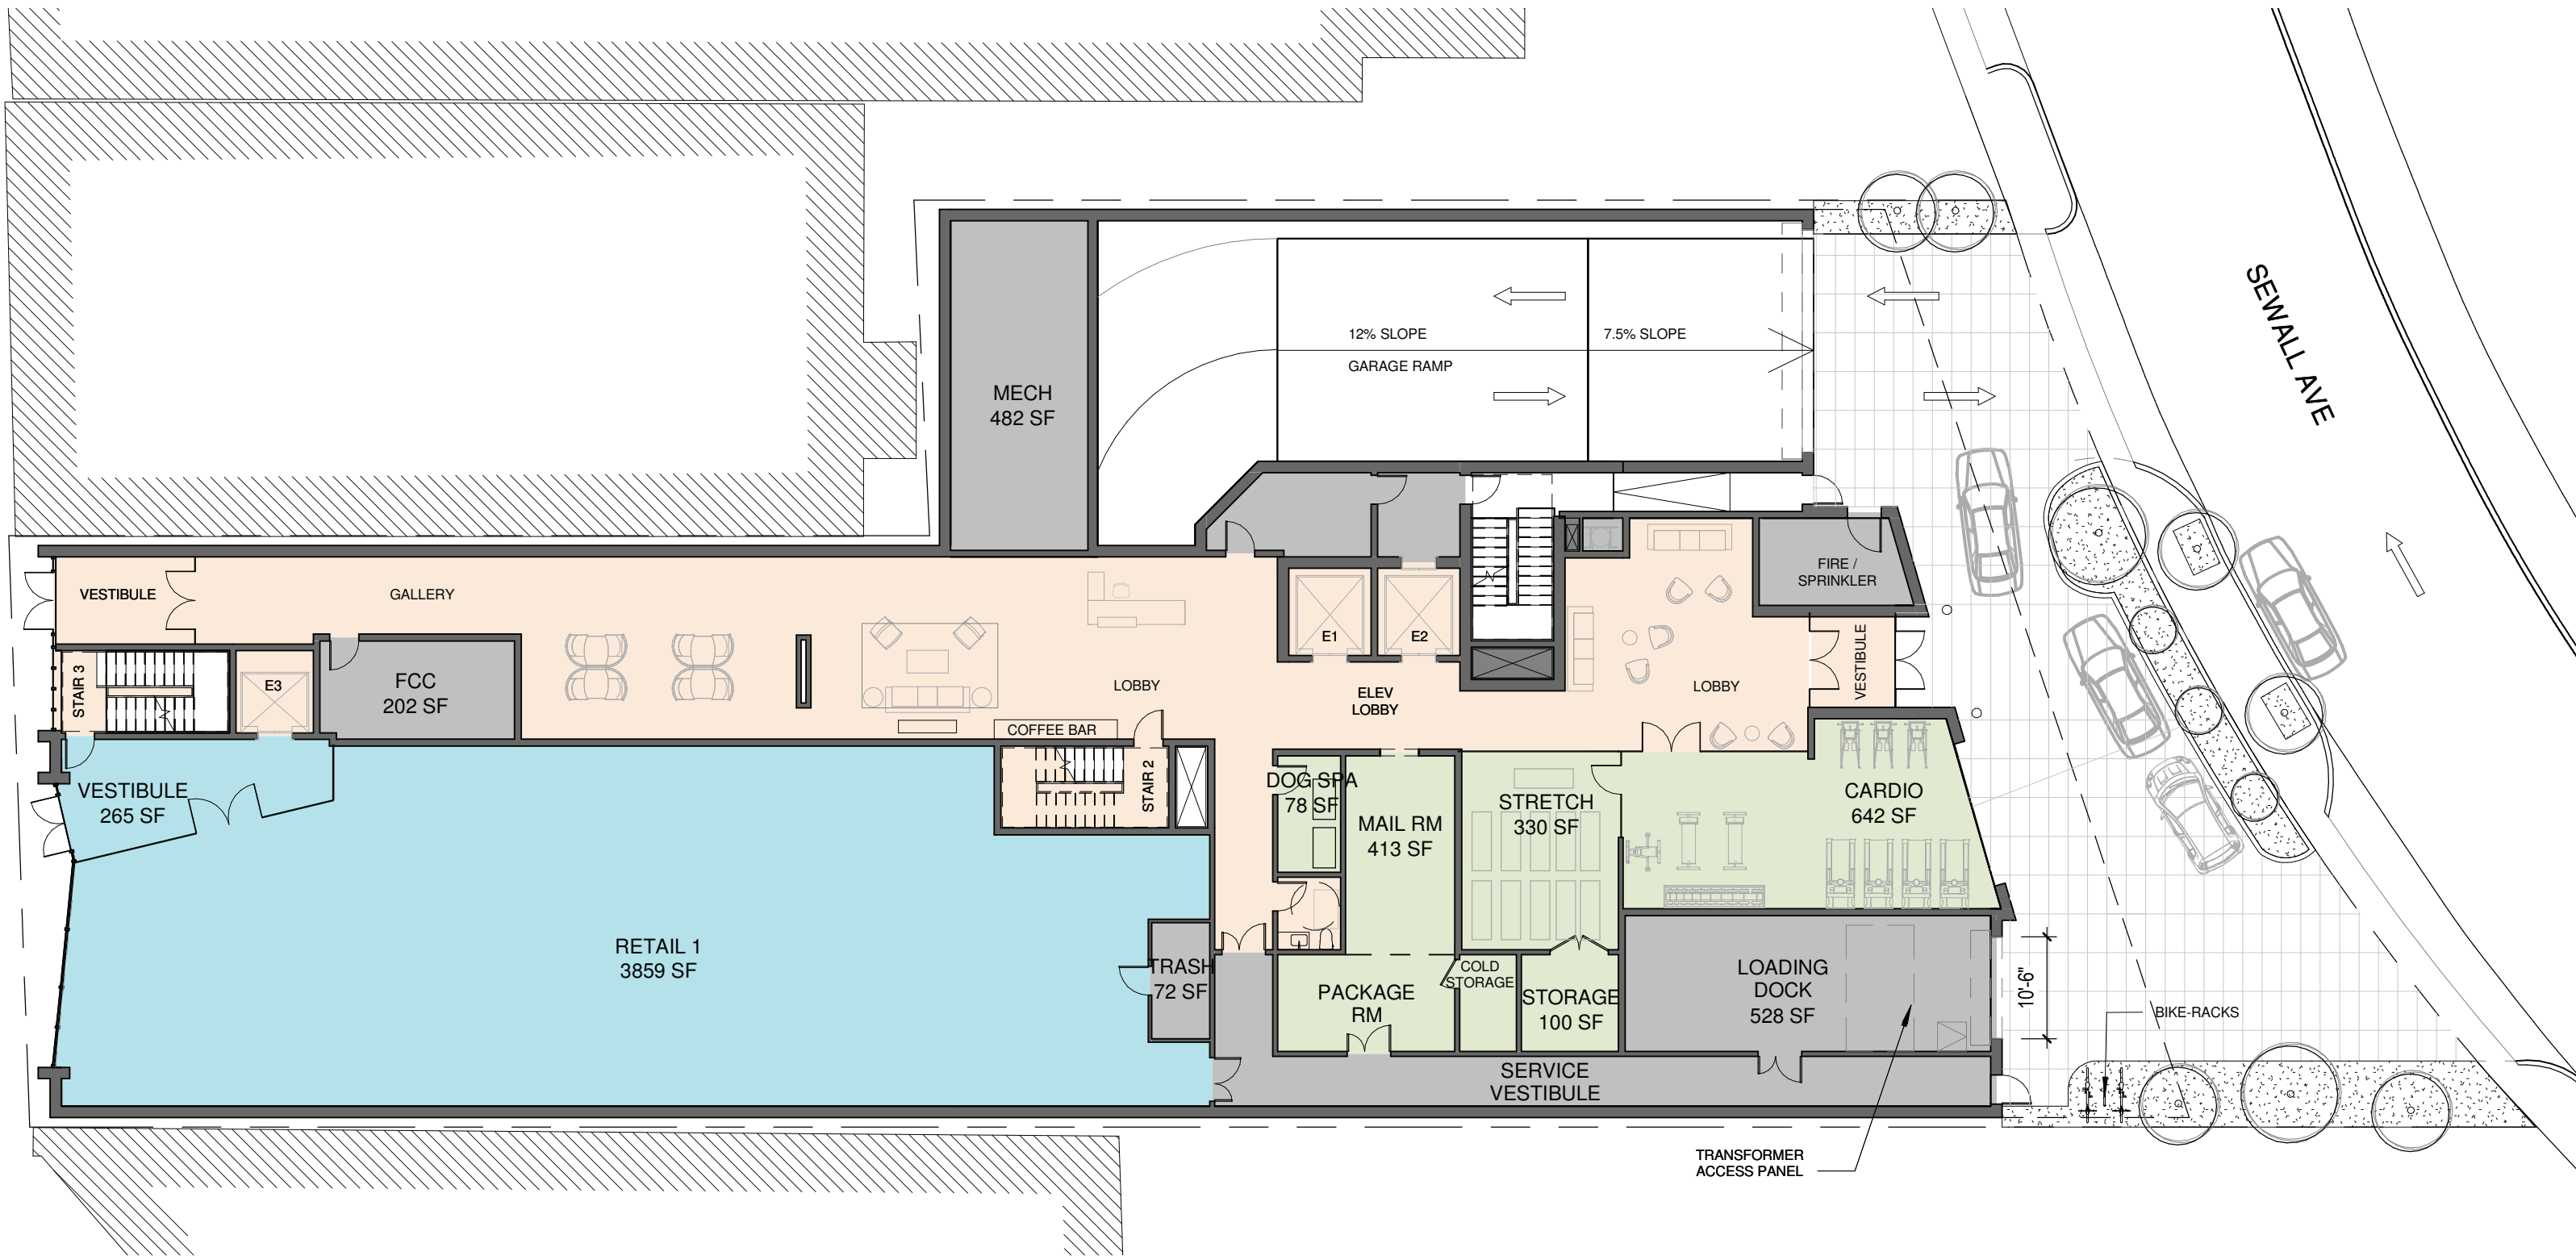


SCALE: 1/16" = 1' - 0"

 


PROGRAM

- AMENITY
- COMMON AREAS
- MECHANICAL / SERVICE AREAS
- RETAIL


Level 2 Floor Plan

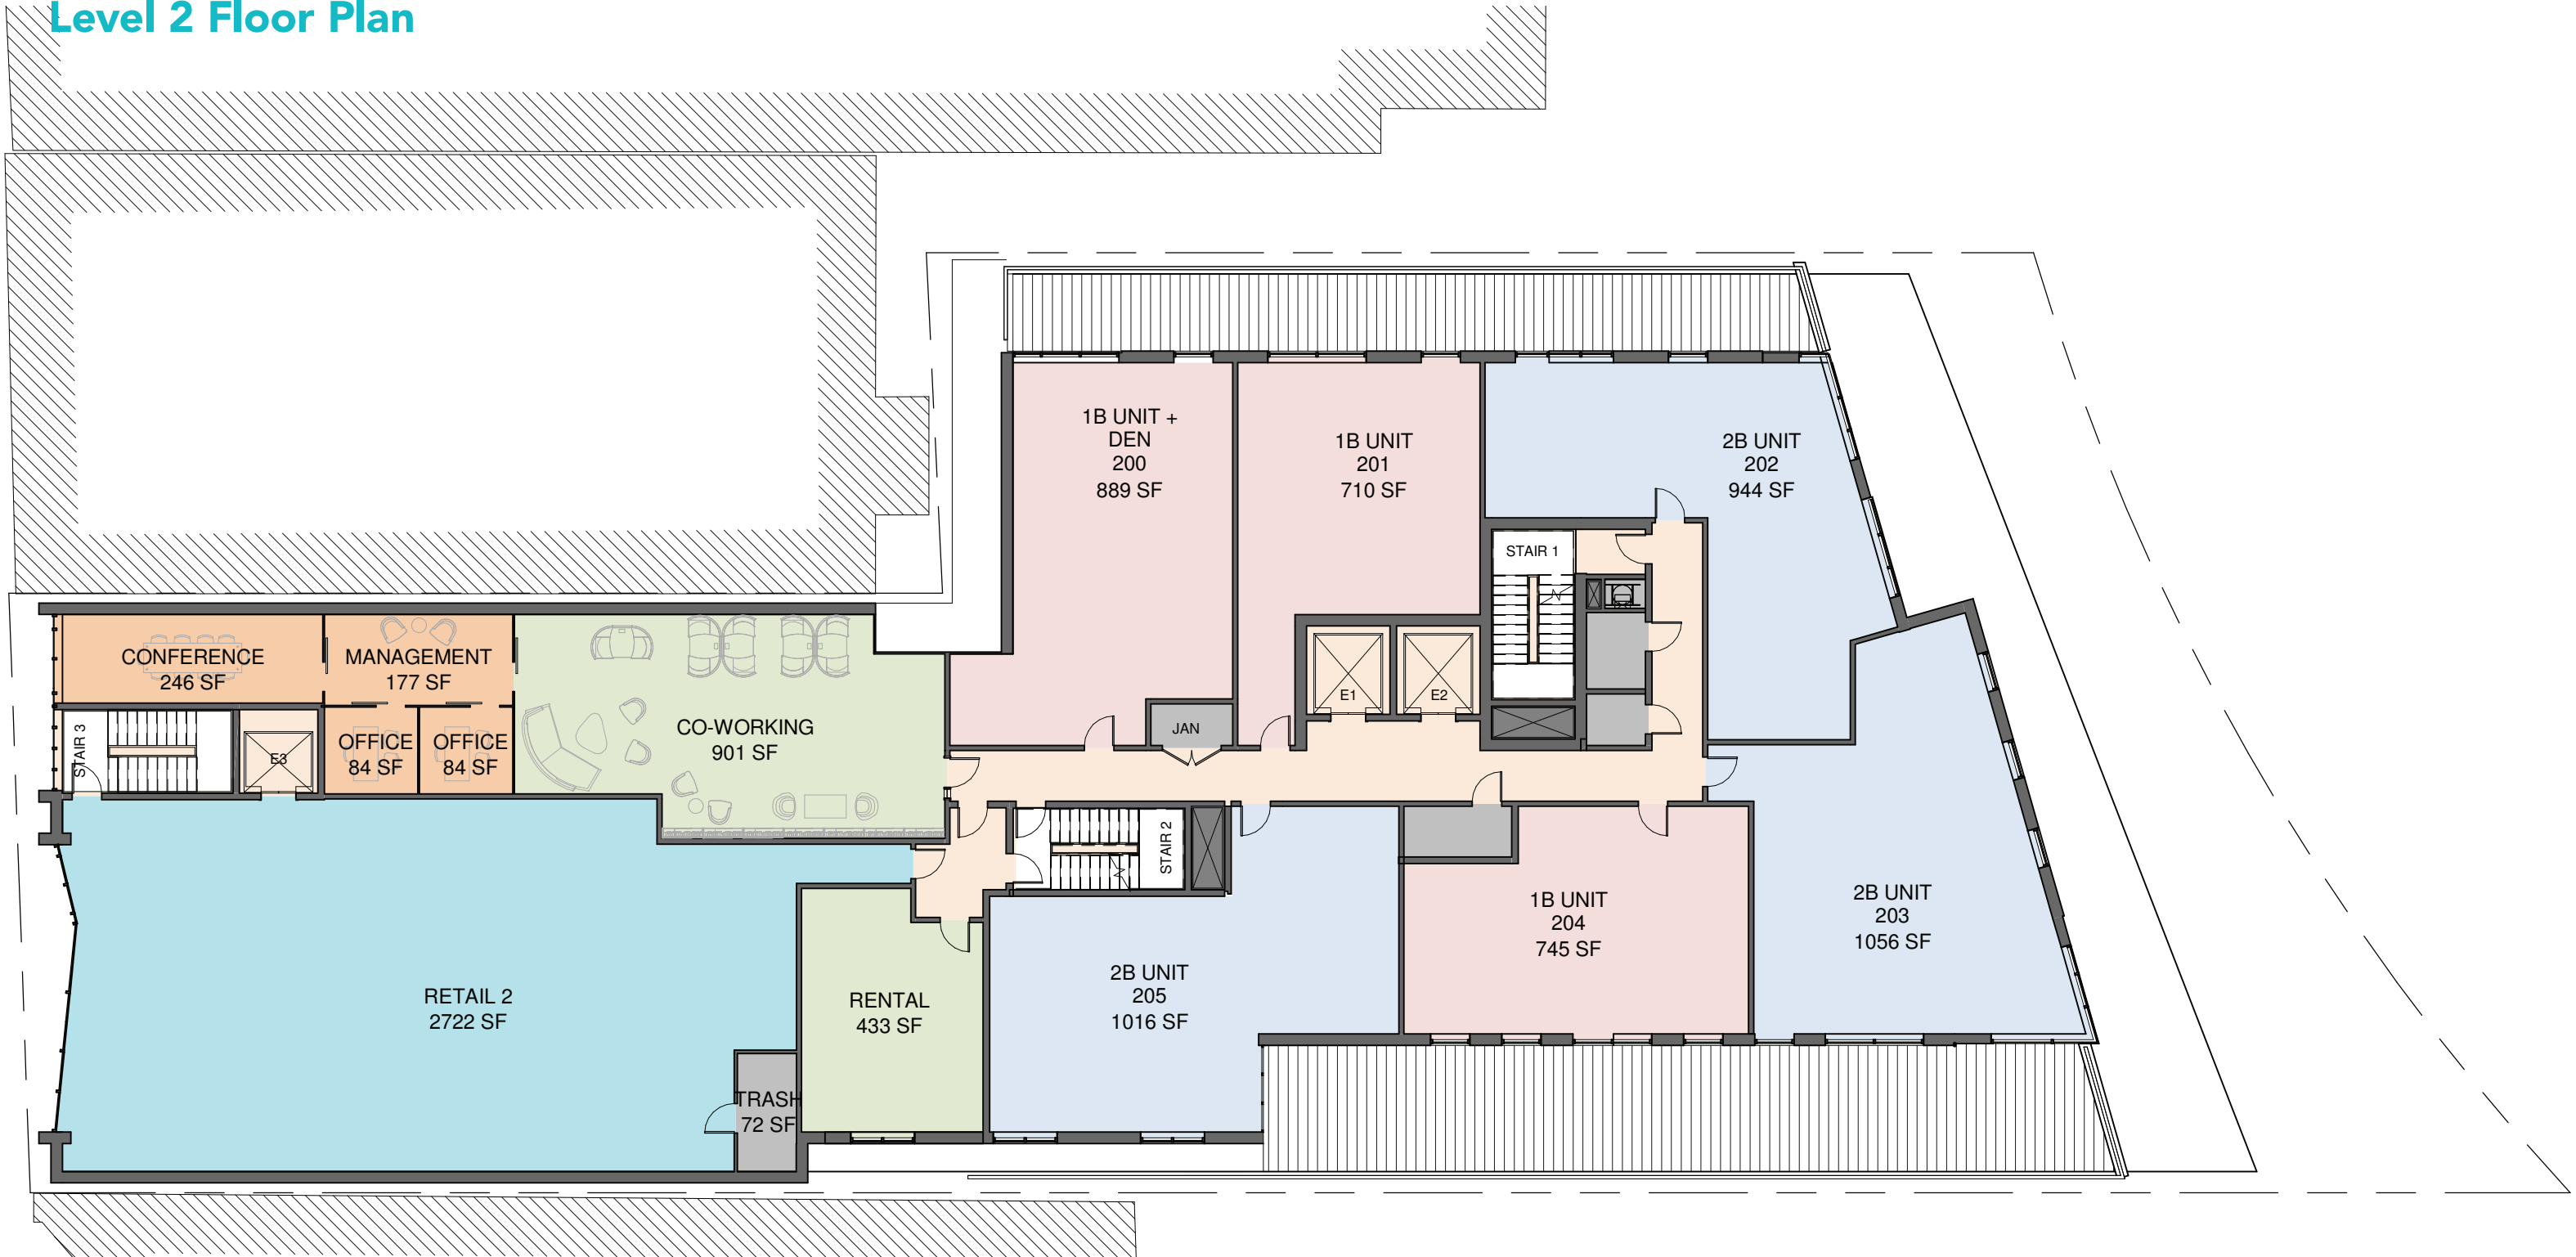


SCALE: 1/16" = 1' - 0"

 


PROGRAM

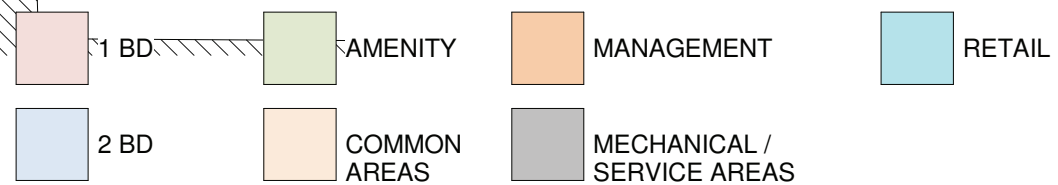


Level 3 Floor Plan

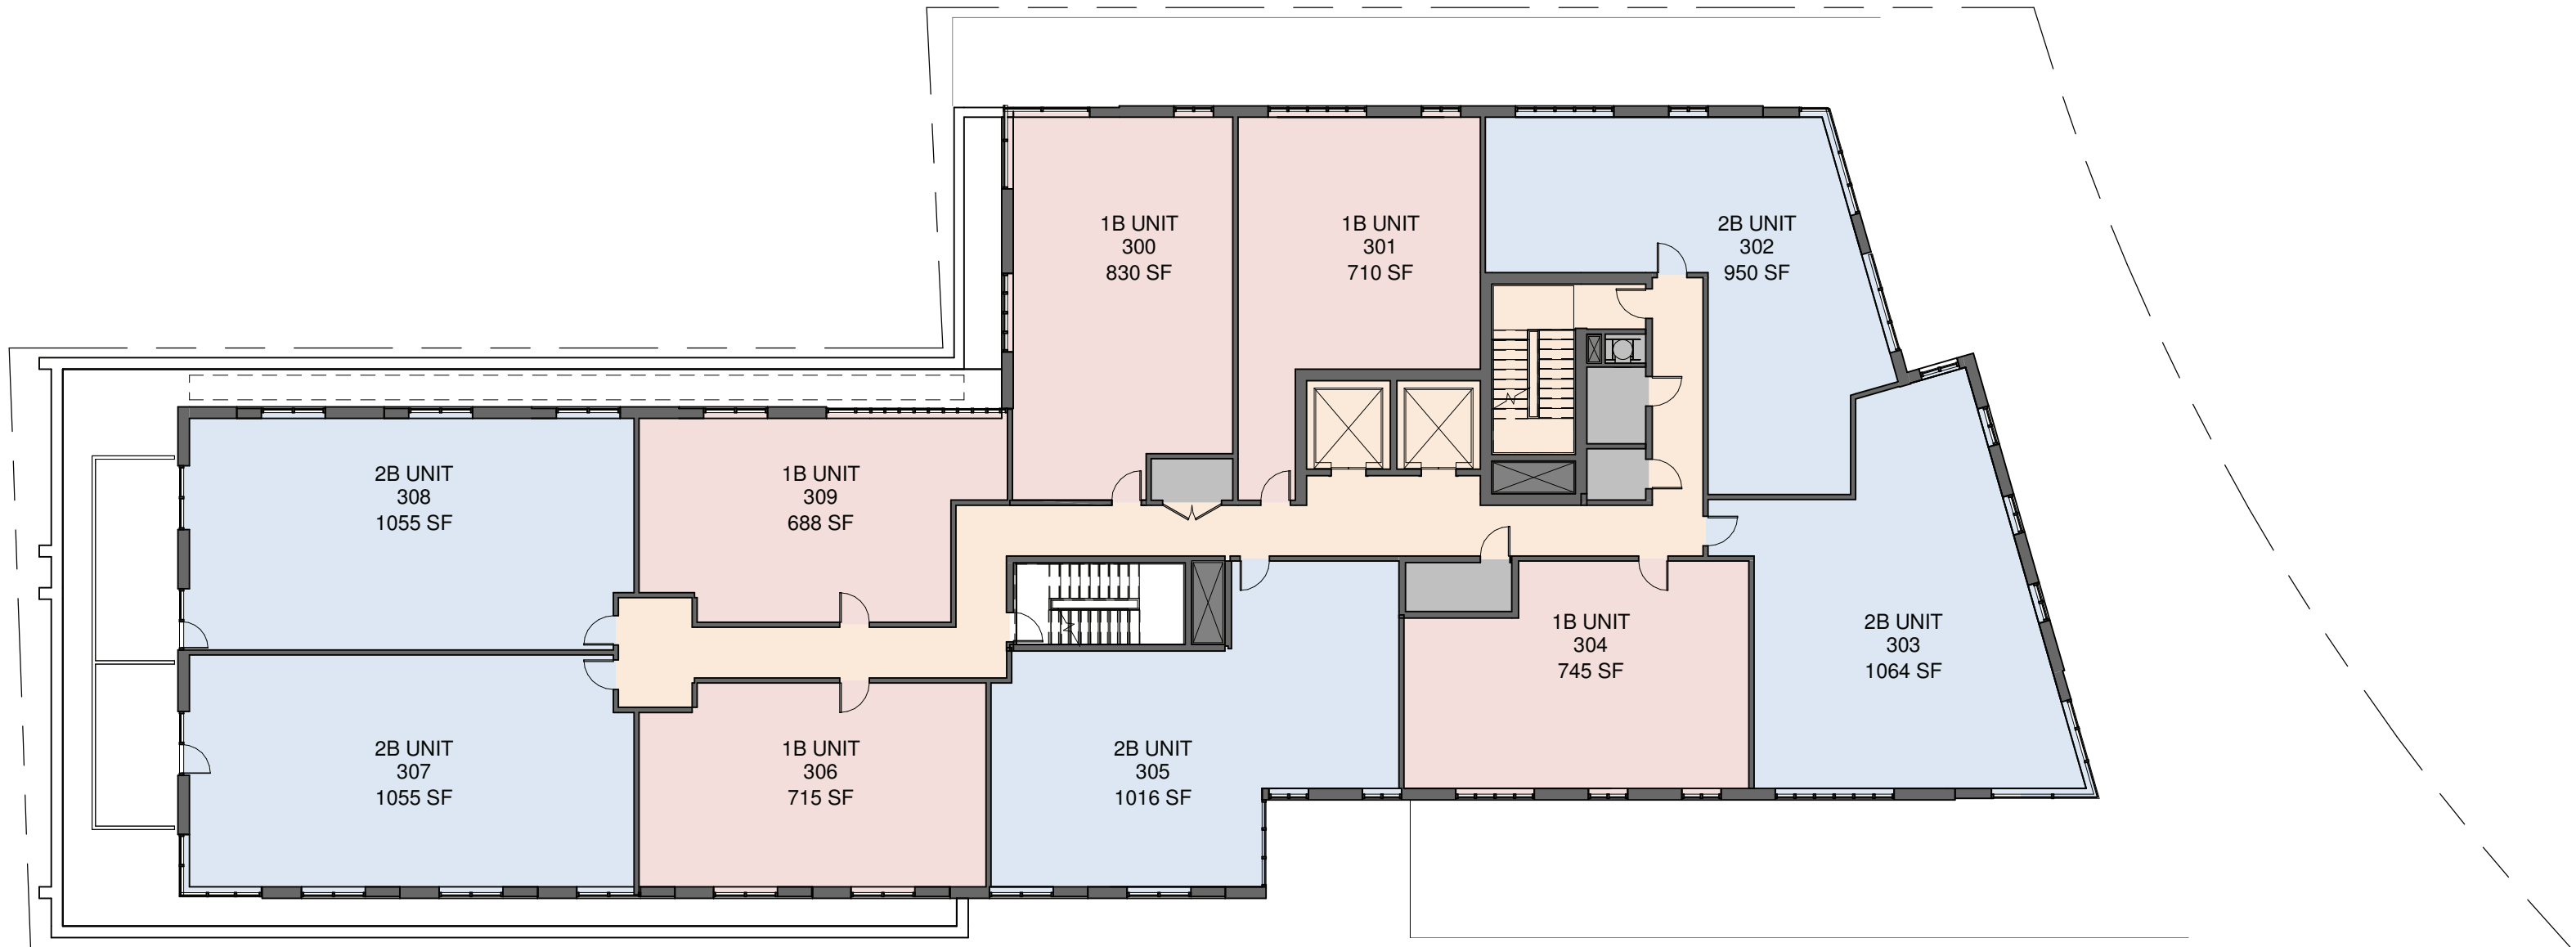



SCALE: 1/16" = 1' - 0"

 

PROGRAM

 


Levels 4-8 Floor Plan

 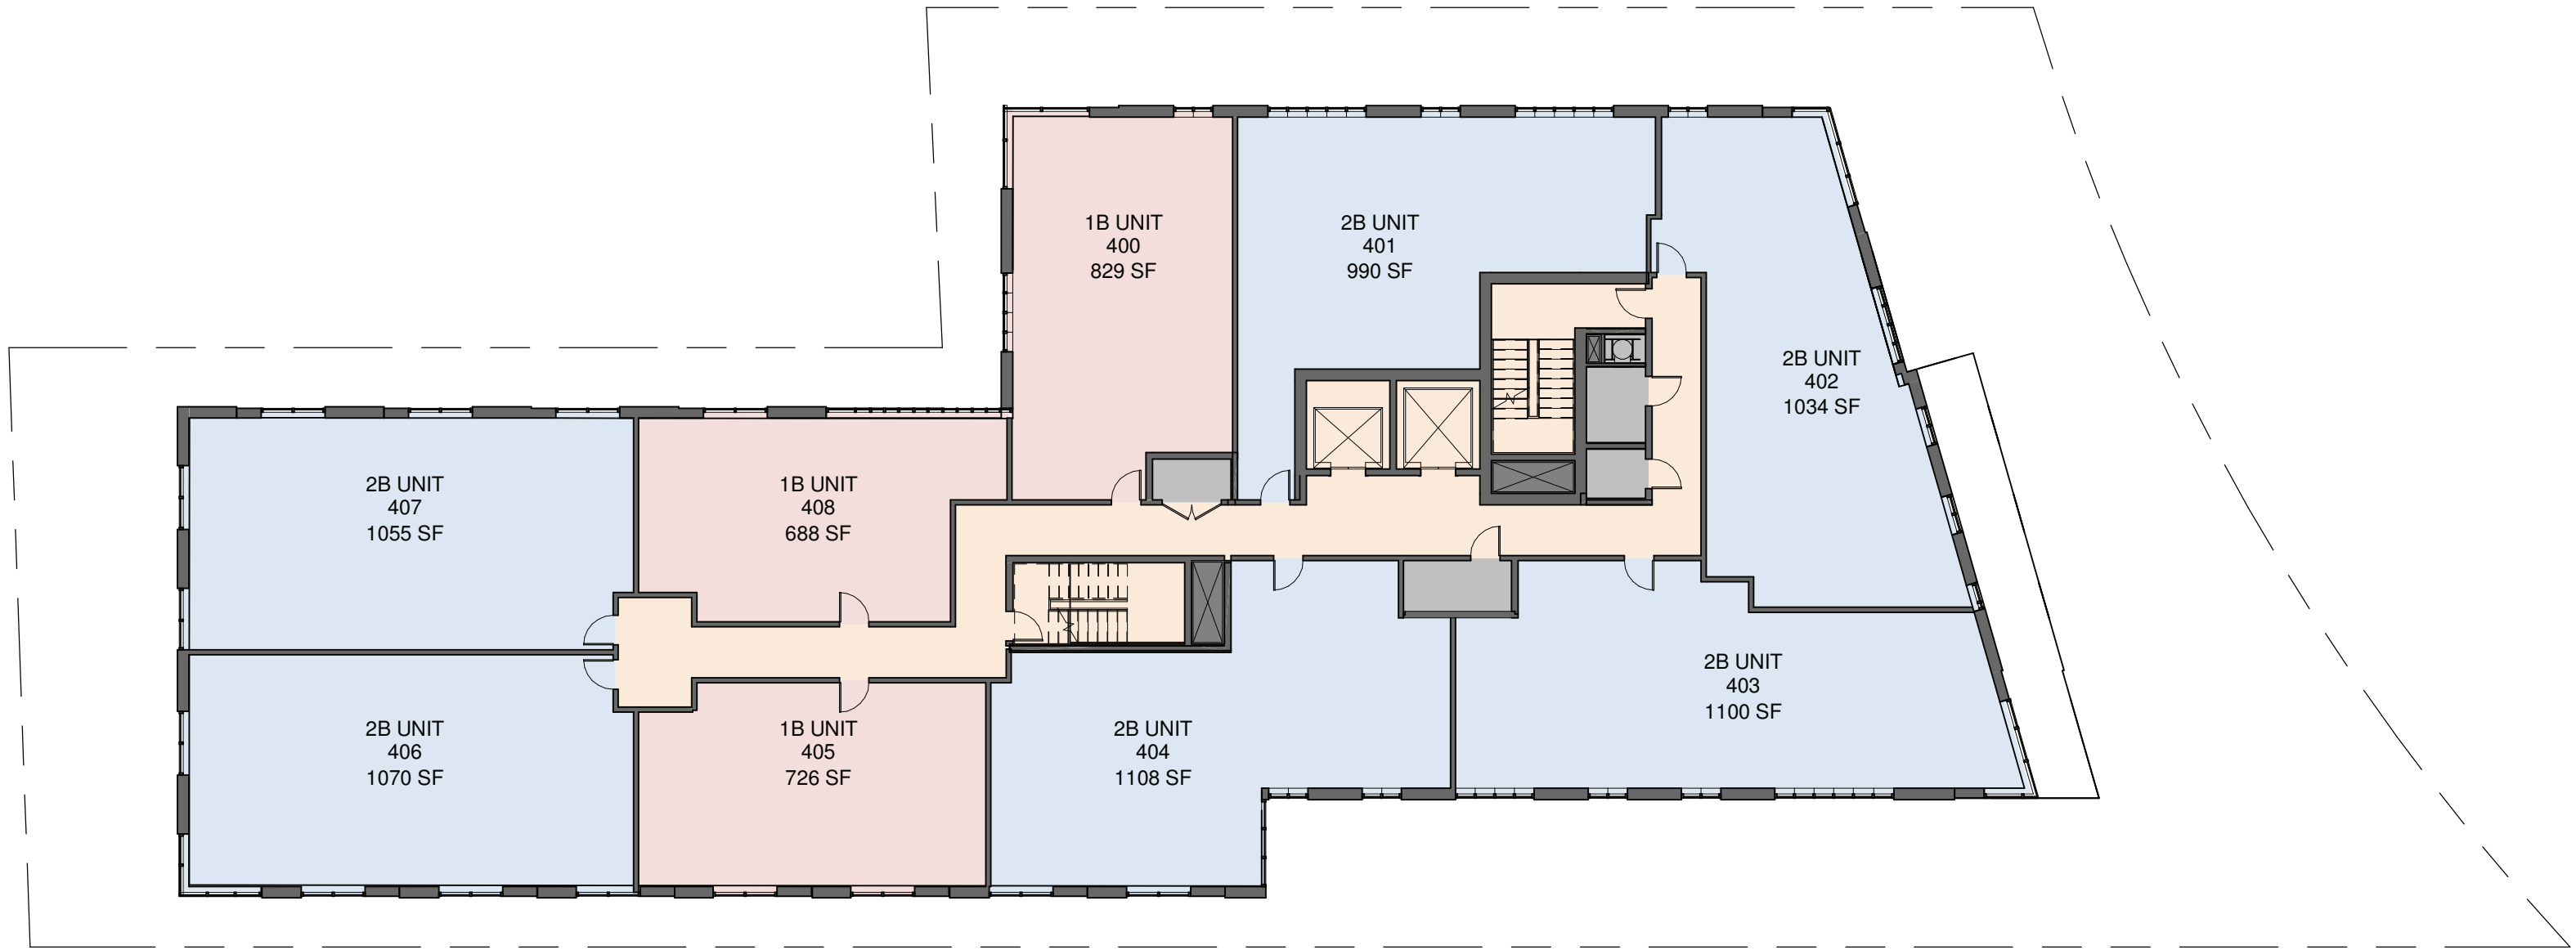


PROGRAM

- 1 BD
- 2 BD
- COMMON AREAS
- MECHANICAL / SERVICE AREAS

Level 9 Floor Plan

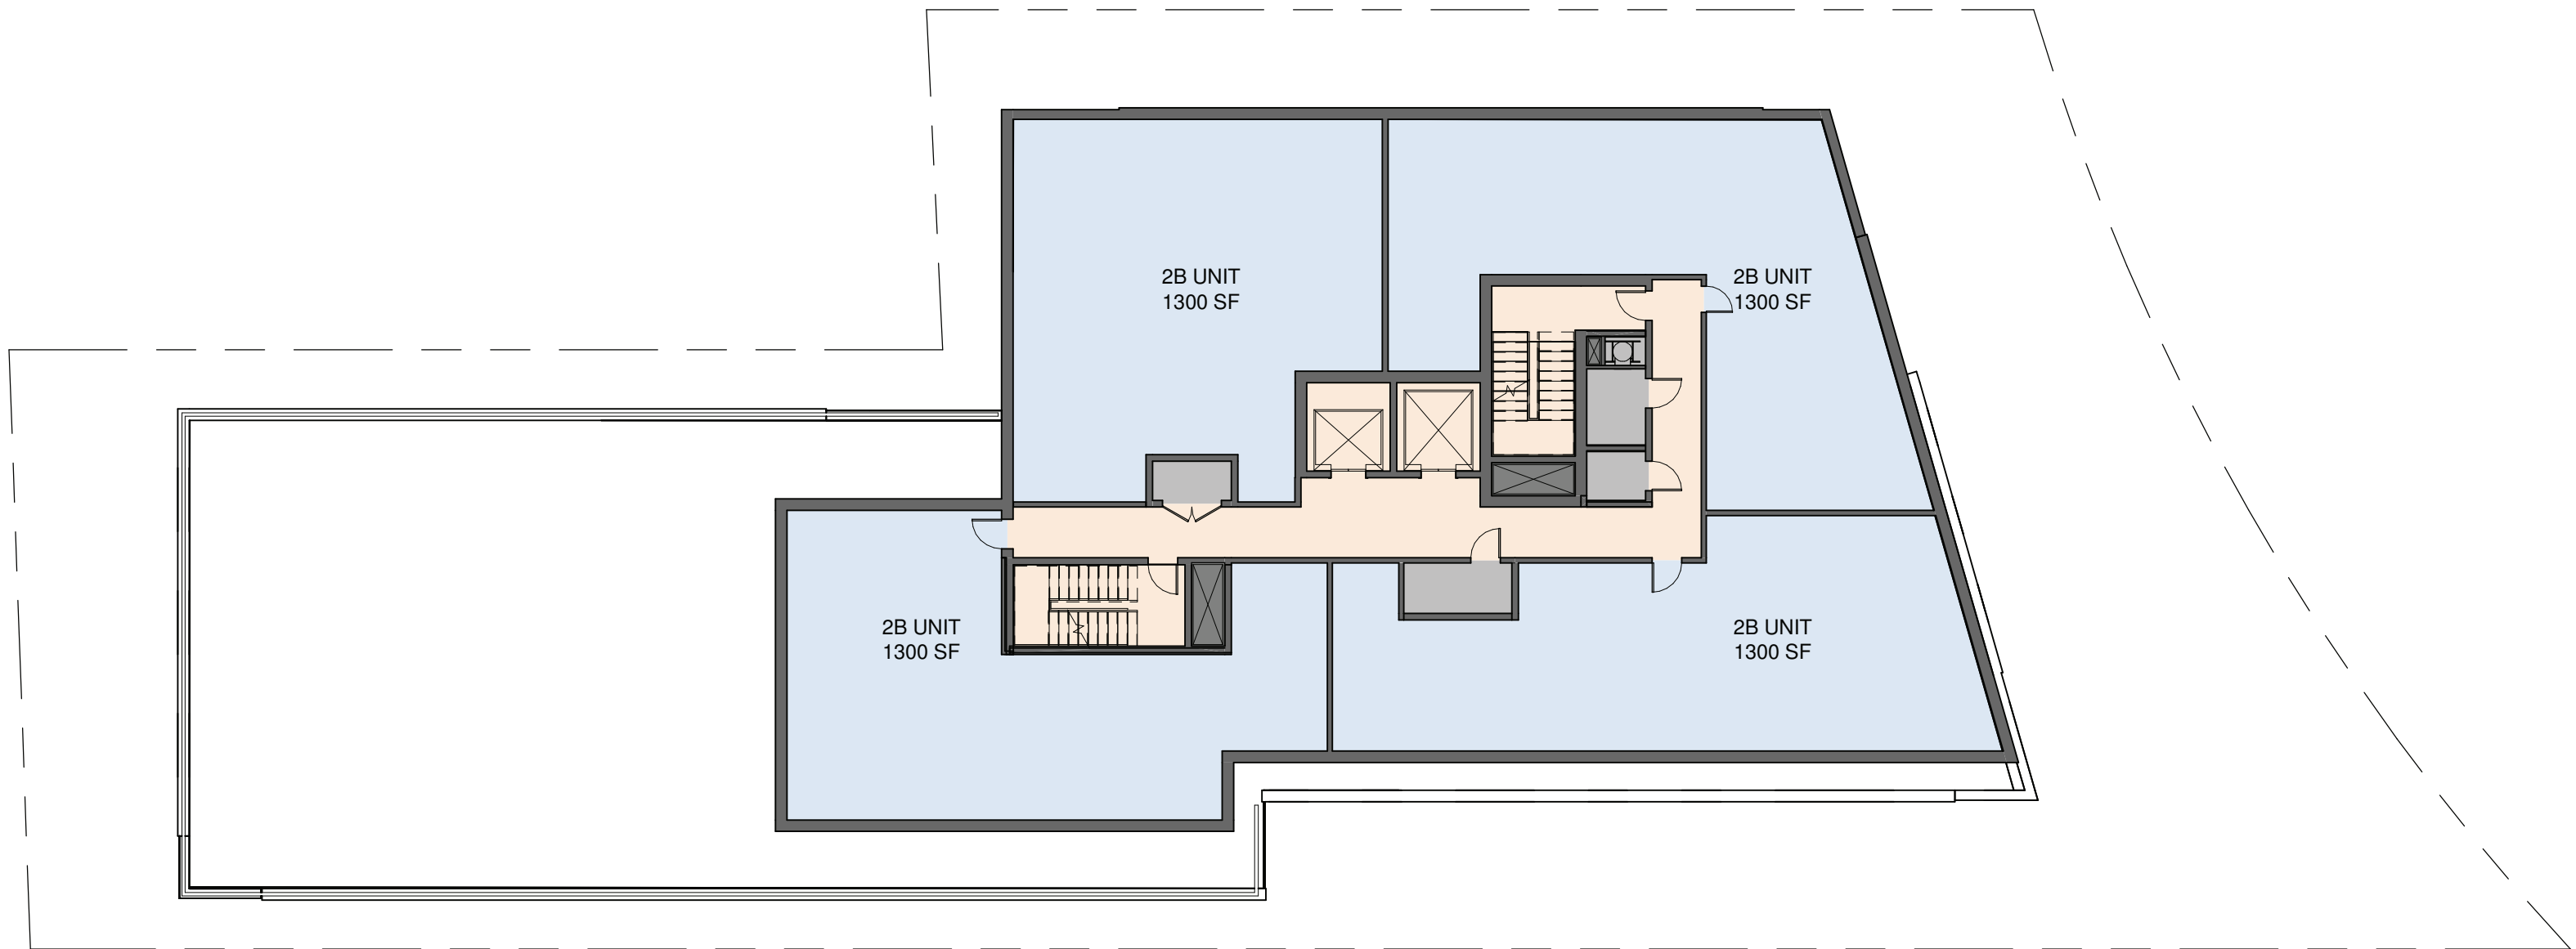

SCALE: 1/16" = 1' - 0"

 

PROGRAM



2 BD



COMMON AREAS



MECHANICAL / SERVICE AREAS