

CHERYL SNYDER RESIDENCE
11 WHITE PL, BROOKLINE MA 02445

SB A R C H I T E C T S
1200 WASHINGTON ST #218, BOSTON MA 02118
TEL: 617 982 6176 CELL: 617 797 3573
EMAIL: sbarchitects@comcast.net

PROJECT:
CHERYL SNYDER RESIDENCE
11 WHITE PL, BROOKLINE MA 02445

PROGRESS SET


DRAWING TITLE:
COVER PAGE

SCALE:
N.A.

DATE:
08/31/2020

SHEET:

A0.0

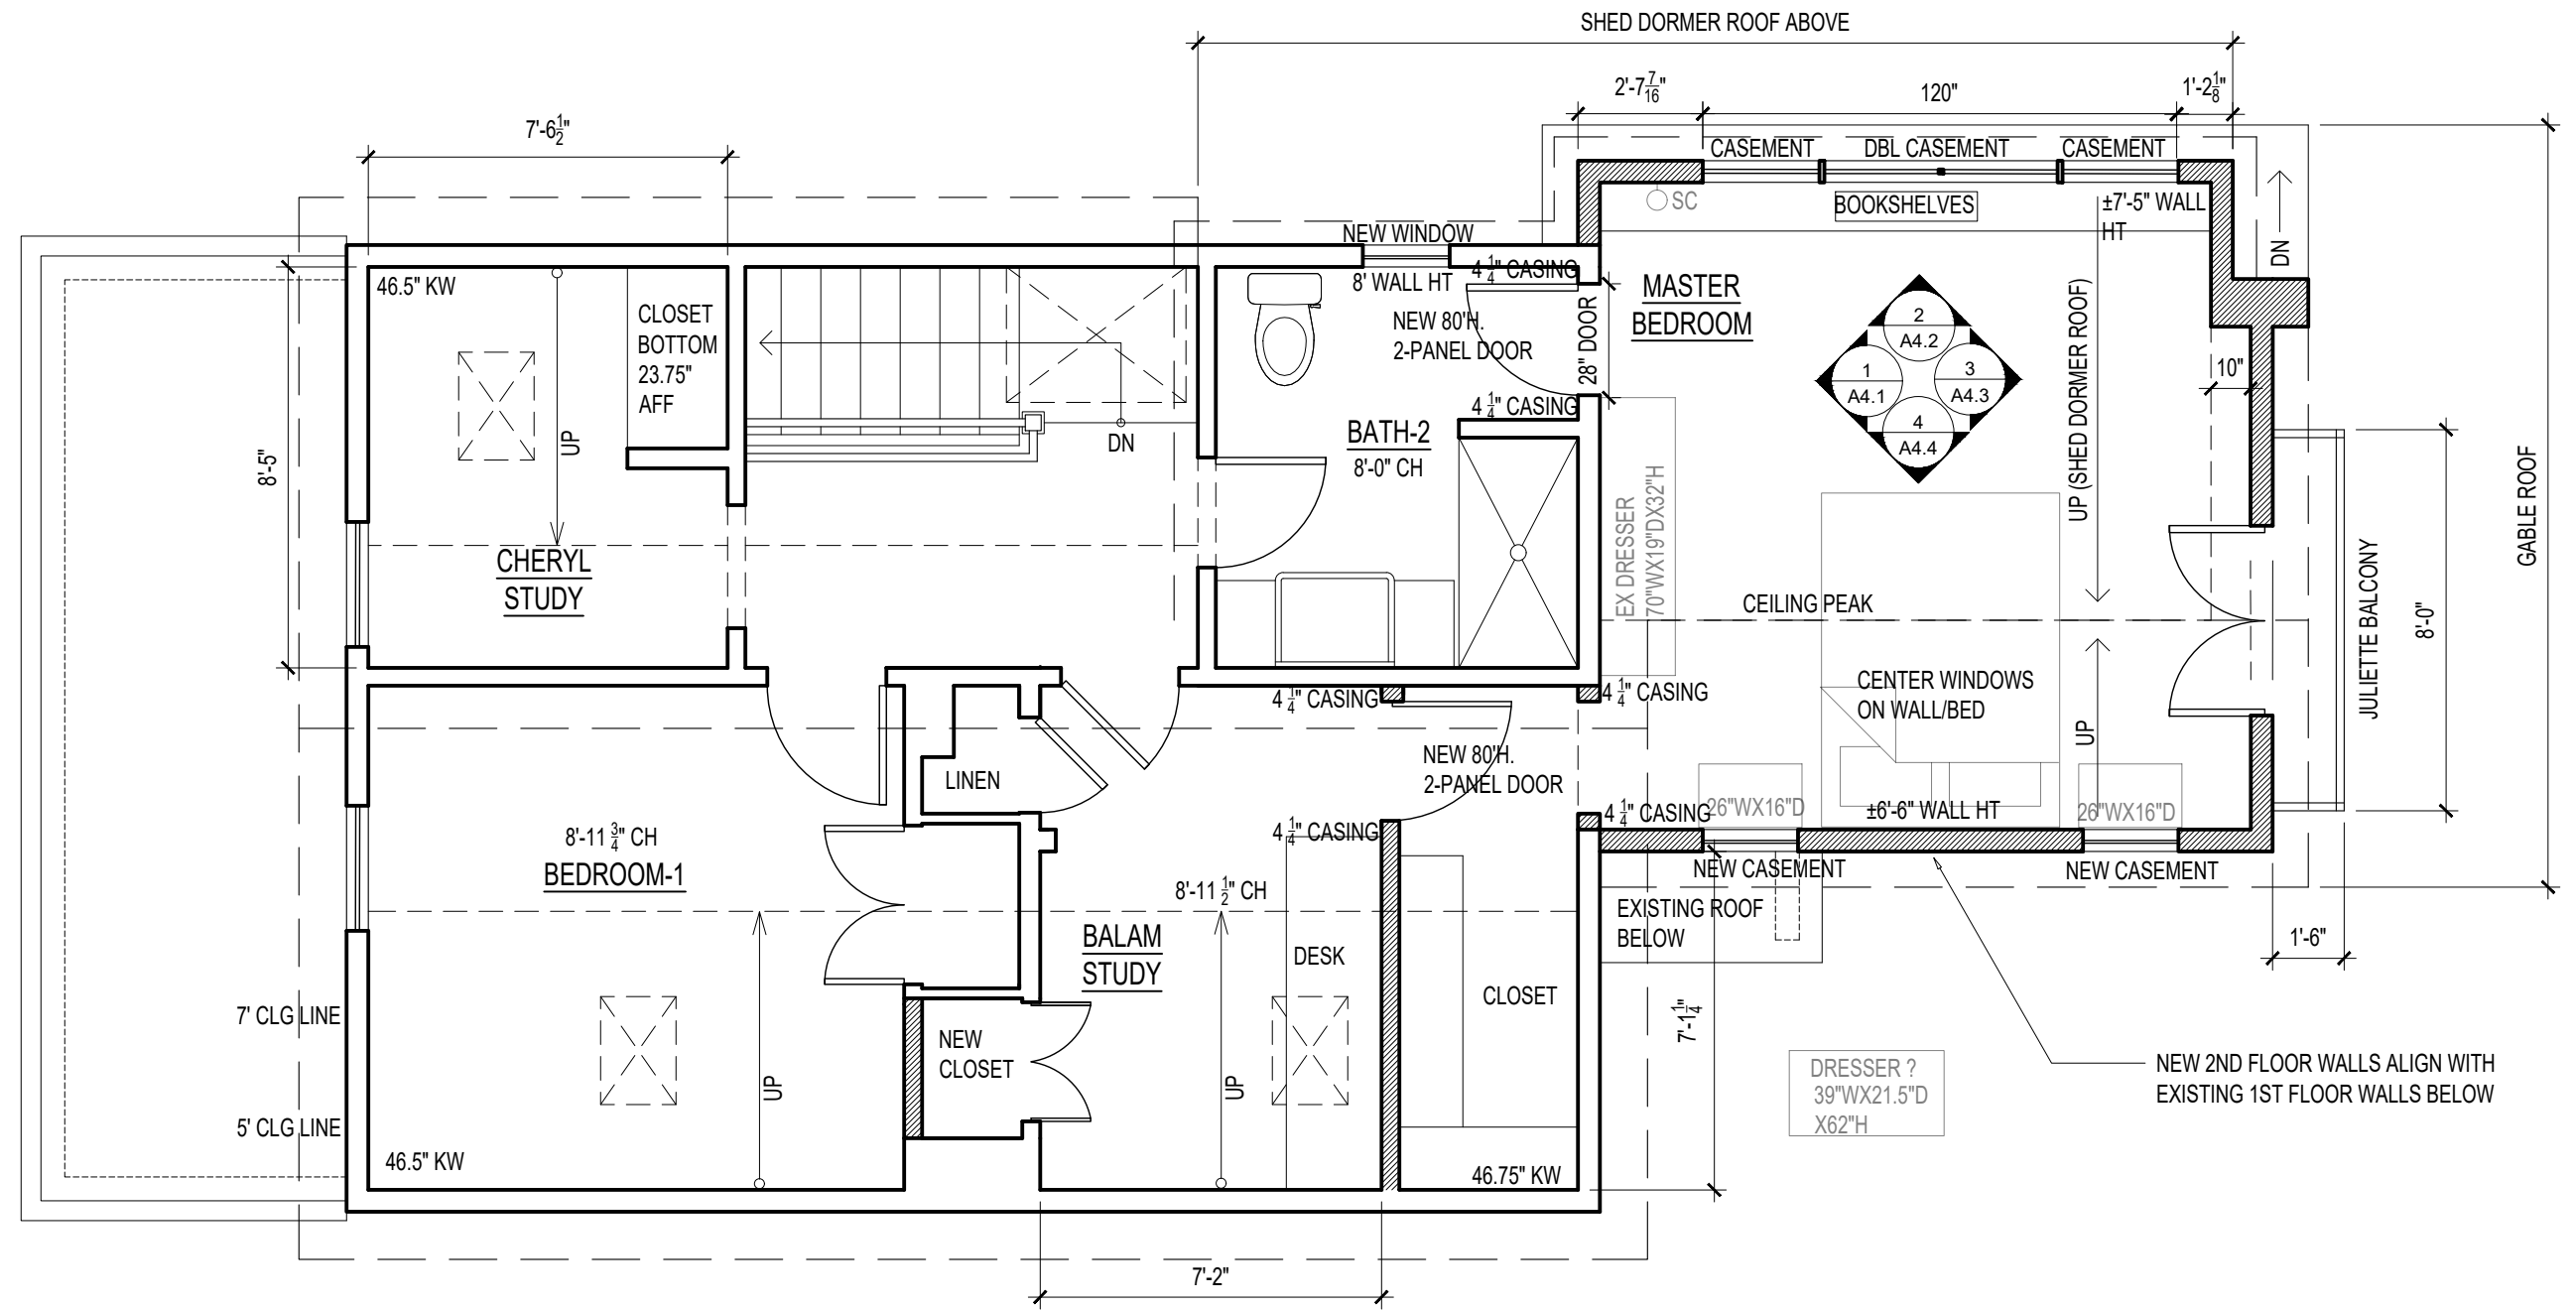



S B A R C H I T E C T S
 1200 WASHINGTON ST #218, BOSTON MA 02118
 TEL: 617 982 6176 CELL: 617 797 3573
 EMAIL: sbarchitects@comcast.net

PROJECT:
CHERYL SNYDER RESIDENCE
11 WHITE PL, BROOKLINE MA 02445

PROGRESS SET

DRAWING TITLE:
PROPOSED
FRONT ELEVATION

SCALE:
3/16" = 1'-0"

DATE:
08/31/2020

SHEET:

A2.1



S B A R C H I T E C T S
 1200 WASHINGTON ST #218, BOSTON MA 02118
 TEL: 617 982 6176 CELL: 617 797 3573
 EMAIL: sbarchitects@comcast.net

PROJECT:
CHERYL SNYDER RESIDENCE
11 WHITE PL, BROOKLINE MA 02445

PROGRESS SET


DRAWING TITLE:
PROPOSED
RIGHT ELEVATION

SCALE:
 3/16" = 1'-0"

DATE:
 08/31/2020

SHEET:

A2.2

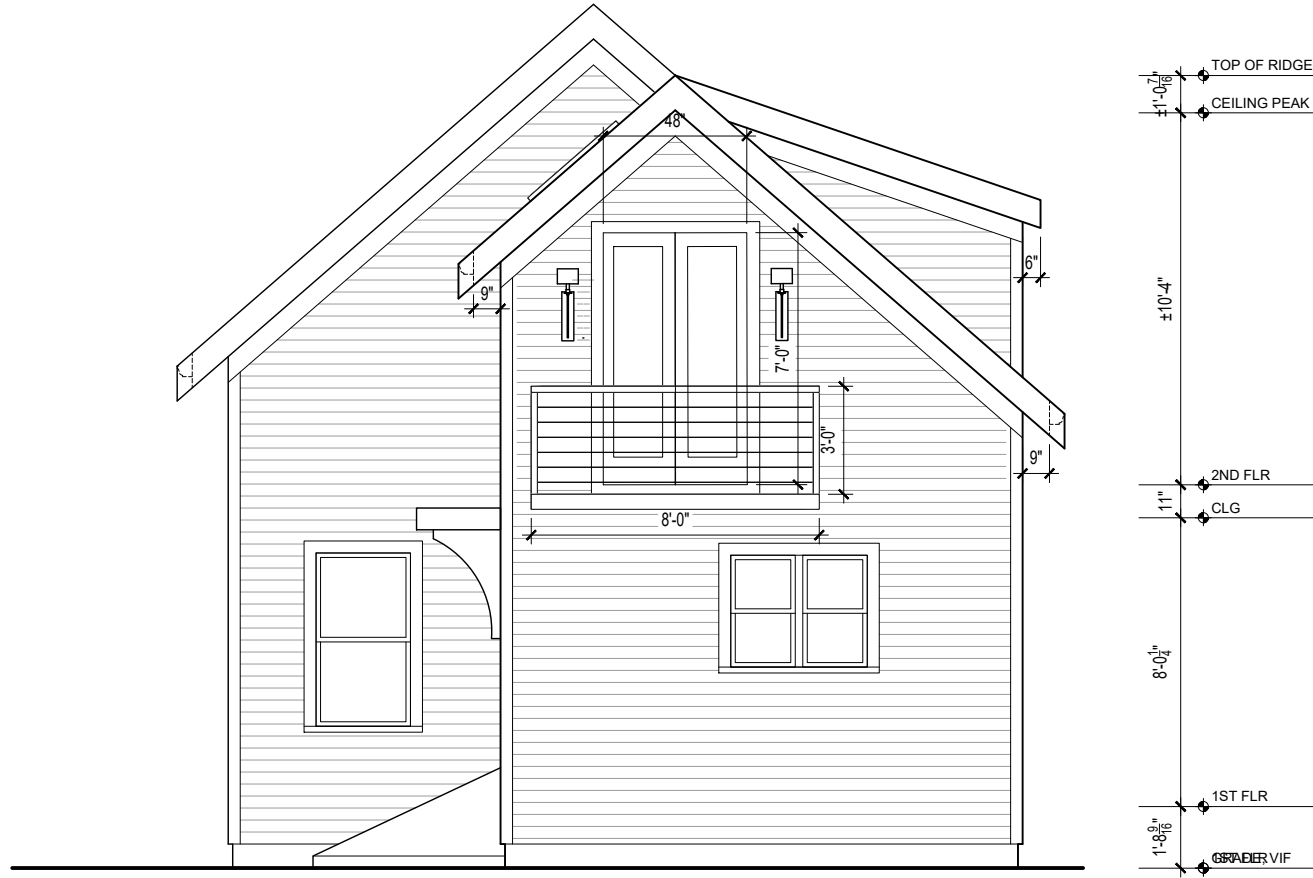

S B A R C H I T E C T S
 1200 WASHINGTON ST #218, BOSTON MA 02118
 TEL: 617 982 6176 CELL: 617 797 3573
 EMAIL: sbarchitects@comcast.net

PROJECT:
CHERYL SNYDER RESIDENCE
11 WHITE PL, BROOKLINE MA 02445

PROGRESS SET

DRAWING TITLE:
PROPOSED
REAR AND LEFT ELEVATION

SCALE:
 3/16" = 1'-0"

DATE:
 08/31/2020

SHEET:

A2.1



S B A R C H I T E C T S
 1200 WASHINGTON ST #218, BOSTON MA 02118
 TEL: 617 982 6176 CELL: 617 797 3573
 EMAIL: sbarchitects@comcast.net

PROJECT:
CHERYL SNYDER RESIDENCE
11 WHITE PL, BROOKLINE MA 02445

PROGRESS SET

DRAWING TITLE:
PROPOSED
LEFT ELEVATION

SCALE:
 3/16" = 1'-0"

DATE:
 08/31/2020

SHEET:

A2.4