



X1.3

SHEET:

DATE:
07/29/2020


SCALE:
1/4" = 1'-0"

DRAWING TITLE:
**EXISTING
3RD FLOOR BATH PLAN**

PROGRESS SET

PROJECT:
**CHERYL SNYDER RESIDENCE
11 WHITE PL, BROOKLINE MA 02445**

SB A R C H I T E C T S
1200 WASHINGTON ST #218, BOSTON MA 02118
TEL: 617 982 6176 CELL: 617 797 3573
EMAIL: sbarchitects@comcast.net

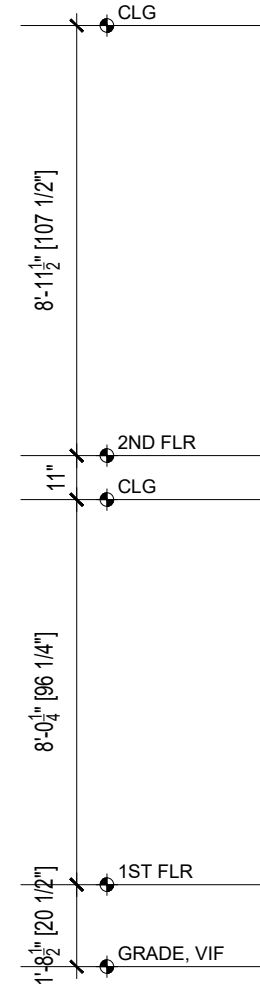

SB A R C H I T E C T S
 1200 WASHINGTON ST #218, BOSTON MA 02118
 TEL: 617 982 6176 CELL: 617 797 3573
 EMAIL: sbarchitects@comcast.net

PROJECT:
 CHERYL SNYDER RESIDENCE
 11 WHITE PL, BROOKLINE MA 02445

PROGRESS SET


DRAWING TITLE:
 EXISTING
 FRONT ELEVATION (SIDE A)

SCALE:
 3/16" = 1'-0"

DATE:
 07/29/2020

SHEET:

X2.1

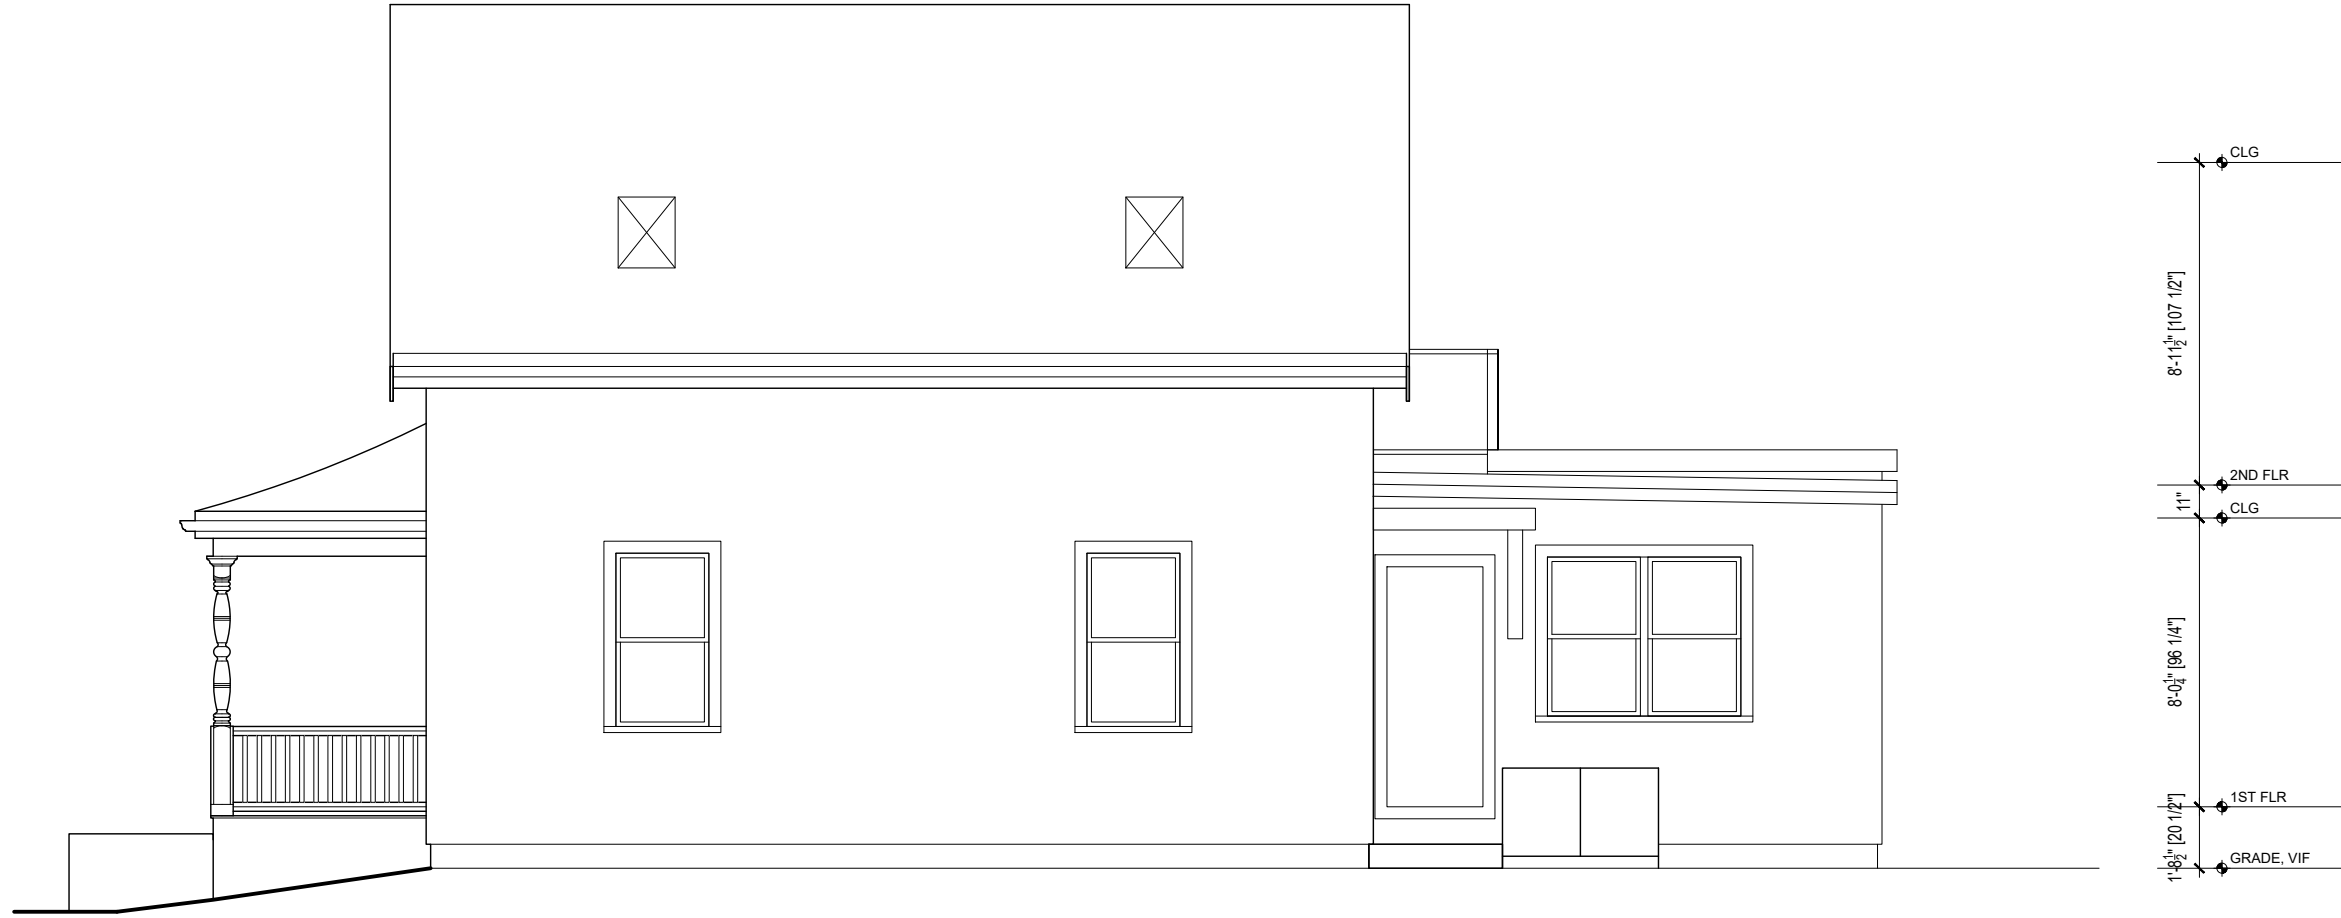

S B A R C H I T E C T S
 1200 WASHINGTON ST #218, BOSTON MA 02118
 TEL: 617 982 6176 CELL: 617 797 3573
 EMAIL: sbarchitects@comcast.net

PROJECT:
CHERYL SNYDER RESIDENCE
 11 WHITE PL, BROOKLINE MA 02445

PROGRESS SET

DRAWING TITLE:
EXISTING
RIGHT ELEVATION (SIDE B)

SCALE:
 3/16" = 1'-0"

DATE:
 07/29/2020

SHEET:

X2.2



S B A R C H I T E C T S
 1200 WASHINGTON ST #218, BOSTON MA 02118
 TEL: 617 982 6176 CELL: 617 797 3573
 EMAIL: sbarchitects@comcast.net

PROJECT:
CHERYL SNYDER RESIDENCE
11 WHITE PL, BROOKLINE MA 02445

PROGRESS SET


DRAWING TITLE:
EXISTING
REAR ELEVATION (SIDE C)

SCALE:
 3/16" = 1'-0"

DATE:
 07/29/2020

SHEET:

X2.3

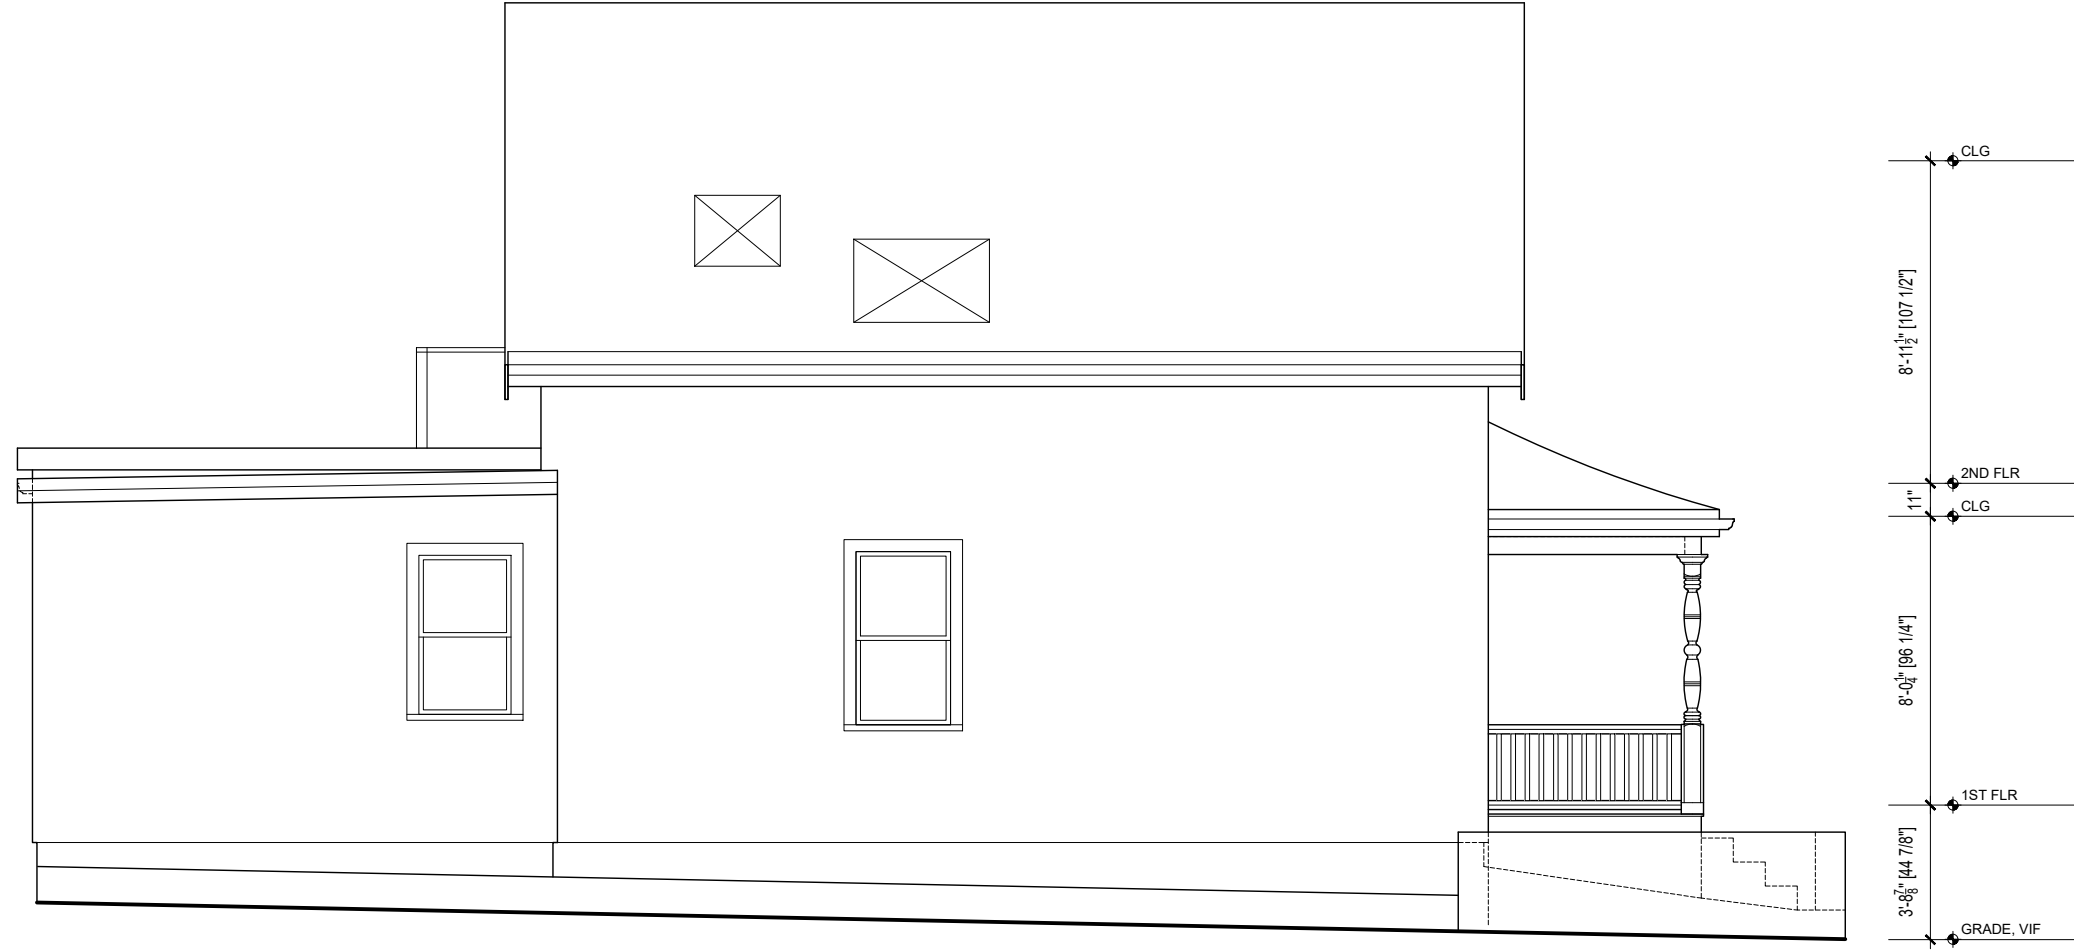

S B A R C H I T E C T S
 1200 WASHINGTON ST #218, BOSTON MA 02118
 TEL: 617 982 6176 CELL: 617 797 3573
 EMAIL: sbarchitects@comcast.net

PROJECT:
 CHERYL SNYDER RESIDENCE
 11 WHITE PL, BROOKLINE MA 02445

PROGRESS SET

DRAWING TITLE:
 EXISTING
 LEFT ELEVATION (SIDE D)

SCALE:
 3/16" = 1'-0"

DATE:
 07/29/2020

SHEET:

X2.4