
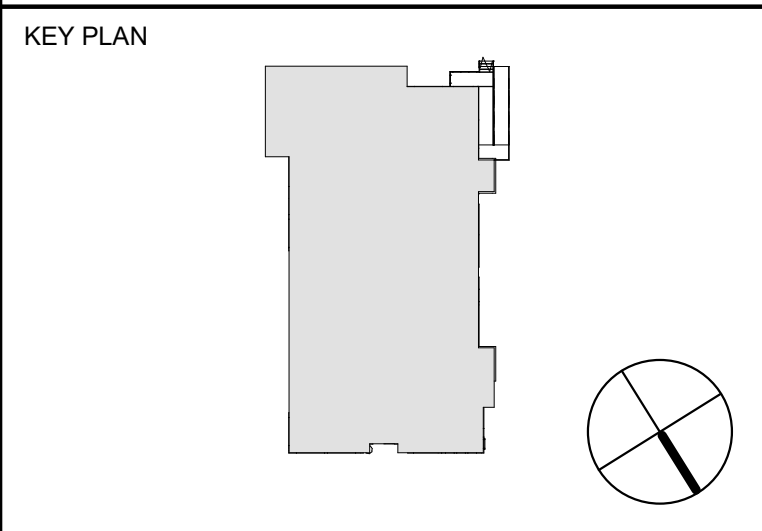


LEGEND

- PASSIVE HOUSE BOUNDARY
- - - 1HR FIRE SEPERATION
- - - 2HR FIRE SEPERATION
- FAC FIRE EXTINGUISHER CABINET
- RD ROOF DRAIN WITH OVERFLOW
- DS DOWNSPOUT

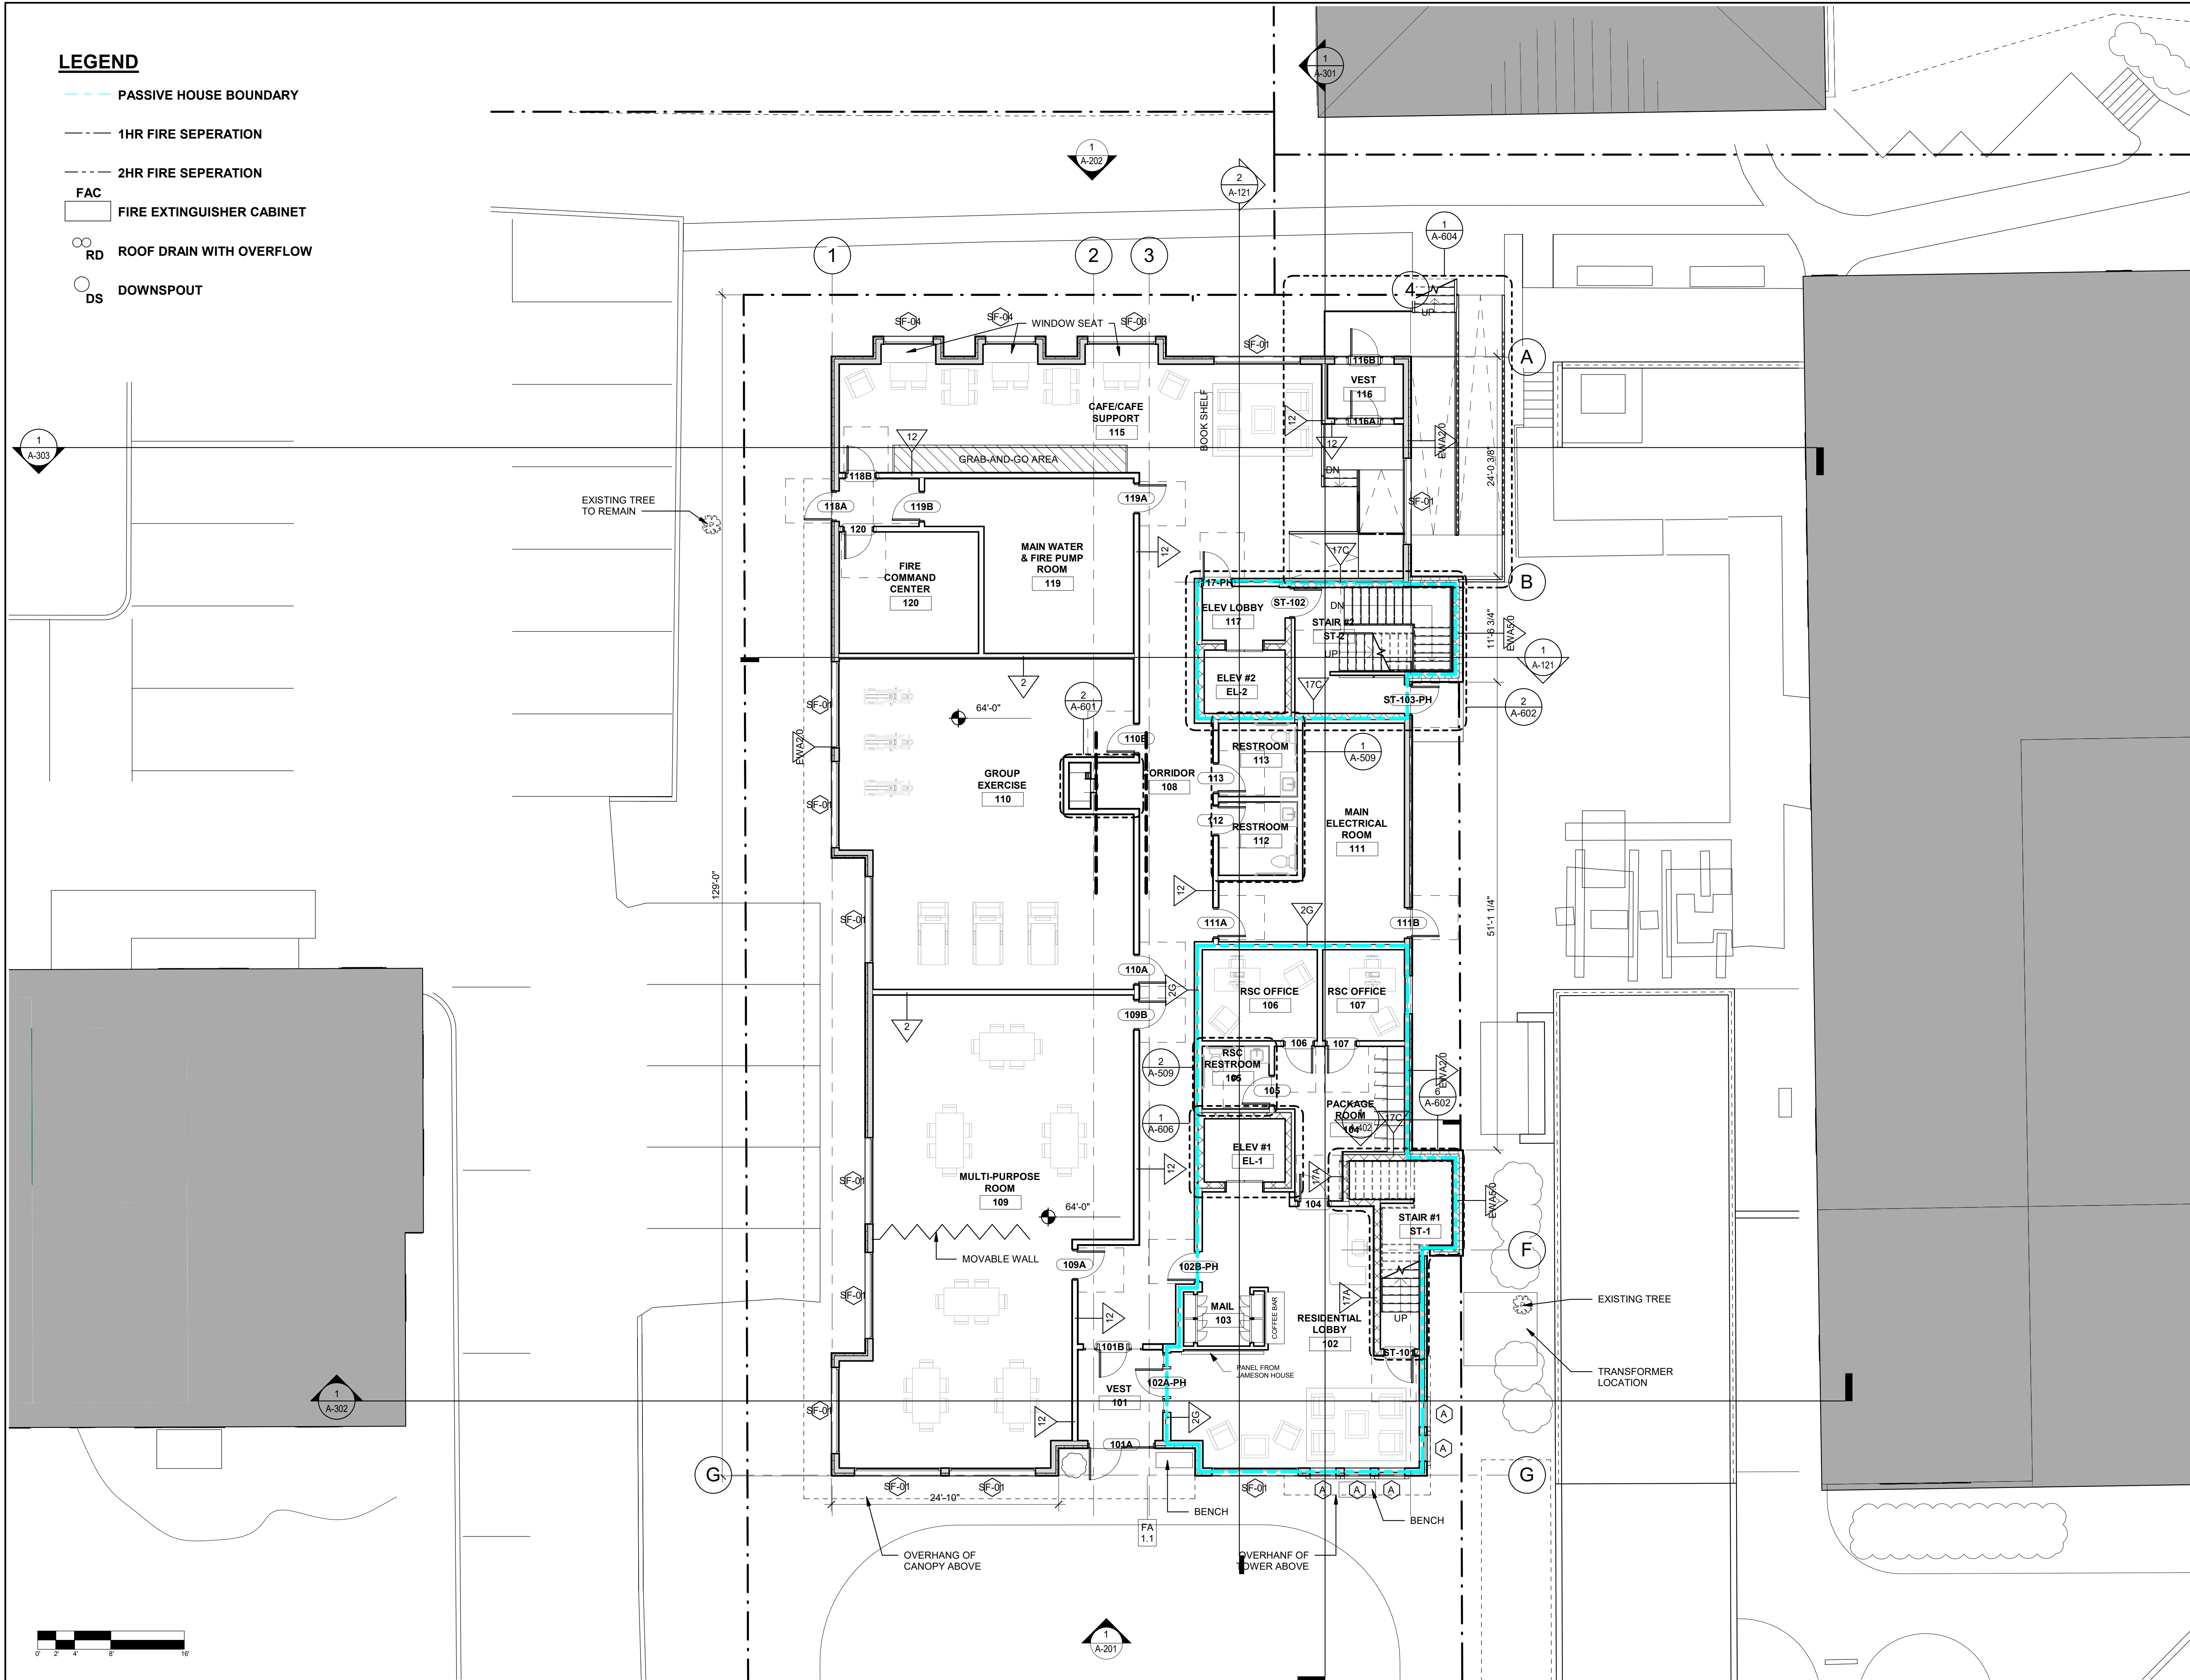

09/10/2021	SD PRICING SET
04/14/2021	PEL SUBMISSION
MARK	DATE DESCRIPTION

PROJECT NUMBER: 220026
DRAWN BY: PR
CHECKED BY: JM

SHEET TITLE
GROUND FLOOR PLAN

A-103

9/17/2021 11:17:35 AM