



**LEGEND**


- PASSIVE HOUSE BOUNDARY
- 1HR FIRE SEPERATION
- 2HR FIRE SEPERATION
- FAC FIRE EXTINGUISHER CABINET
- RD ROOF DRAIN WITH OVERFLOW
- DS DOWNSPOUT

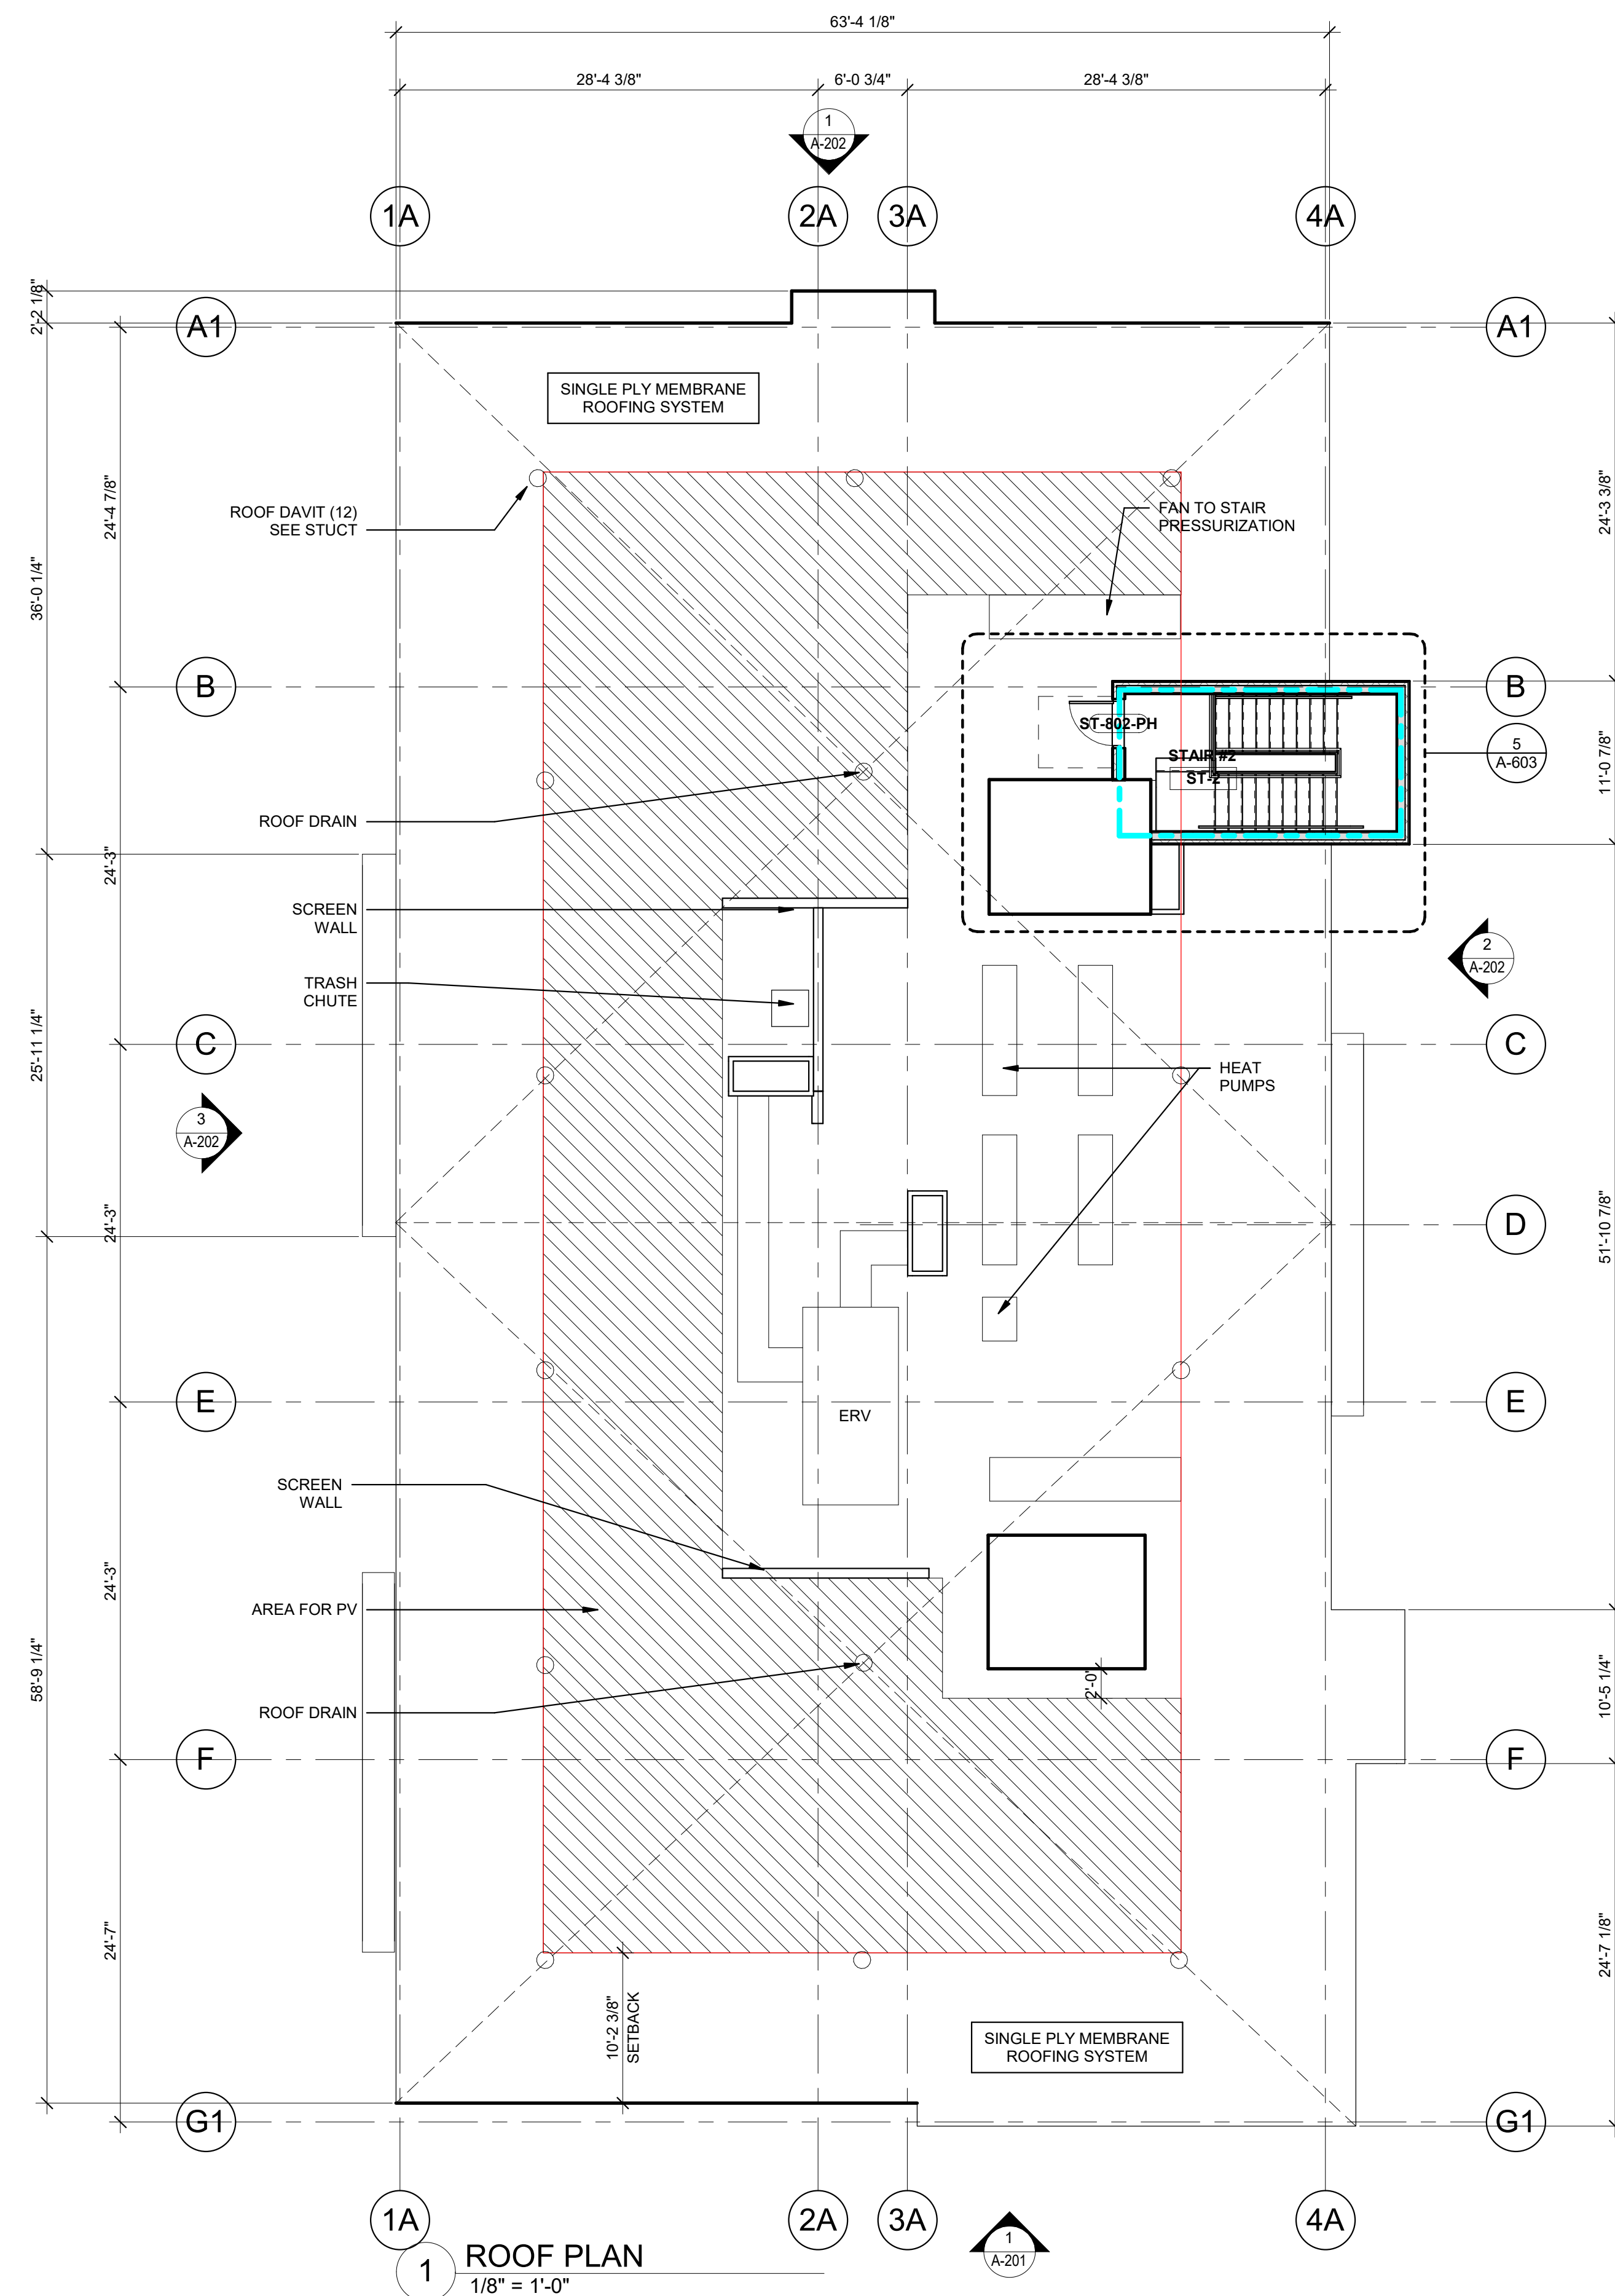

**1 ROOF PLAN**  
1/8" = 1'-0"

 

11/10/2021 7:56:44 AM

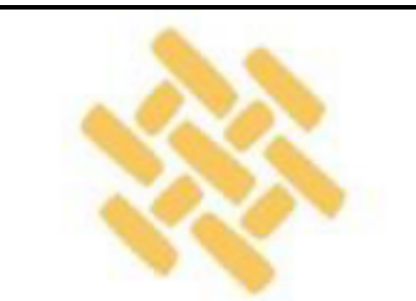

Center  
Communities  
of Brookline  
Hebrew SeniorLife

ARCHITECT



101 SUMMER ST BOSTON MA 02110

CONSULTANT

STAMP

KEY PLAN

MARK	DATE	DESCRIPTION
	10/25/2021	DD SET
	09/10/2021	SD PRICING SET

PROJECT NUMBER: 220026  
DRAWN BY: PR  
CHECKED BY: MA

SHEET TITLE

ROOF PLAN

**A-109**