

ALTERNATIVE PLAYGROUND
LOCATION

Client/Project
PUDDINGSTONE AT CHESTNUT HILL

10/17/18

210810271

Figure No.

EXHIBIT 4.1

Title


ALTERNATIVE SITE PLAN

1" = 80'-0"
Scale

Stantec Planning and
Landscape Architecture P.C.
226 Causeway St.
Boston MA 02114 U.S.A.
Tel. 617.523.8103
Fax. 617.523.4333
www.stantec.com



BROOKLINE
BOSTON

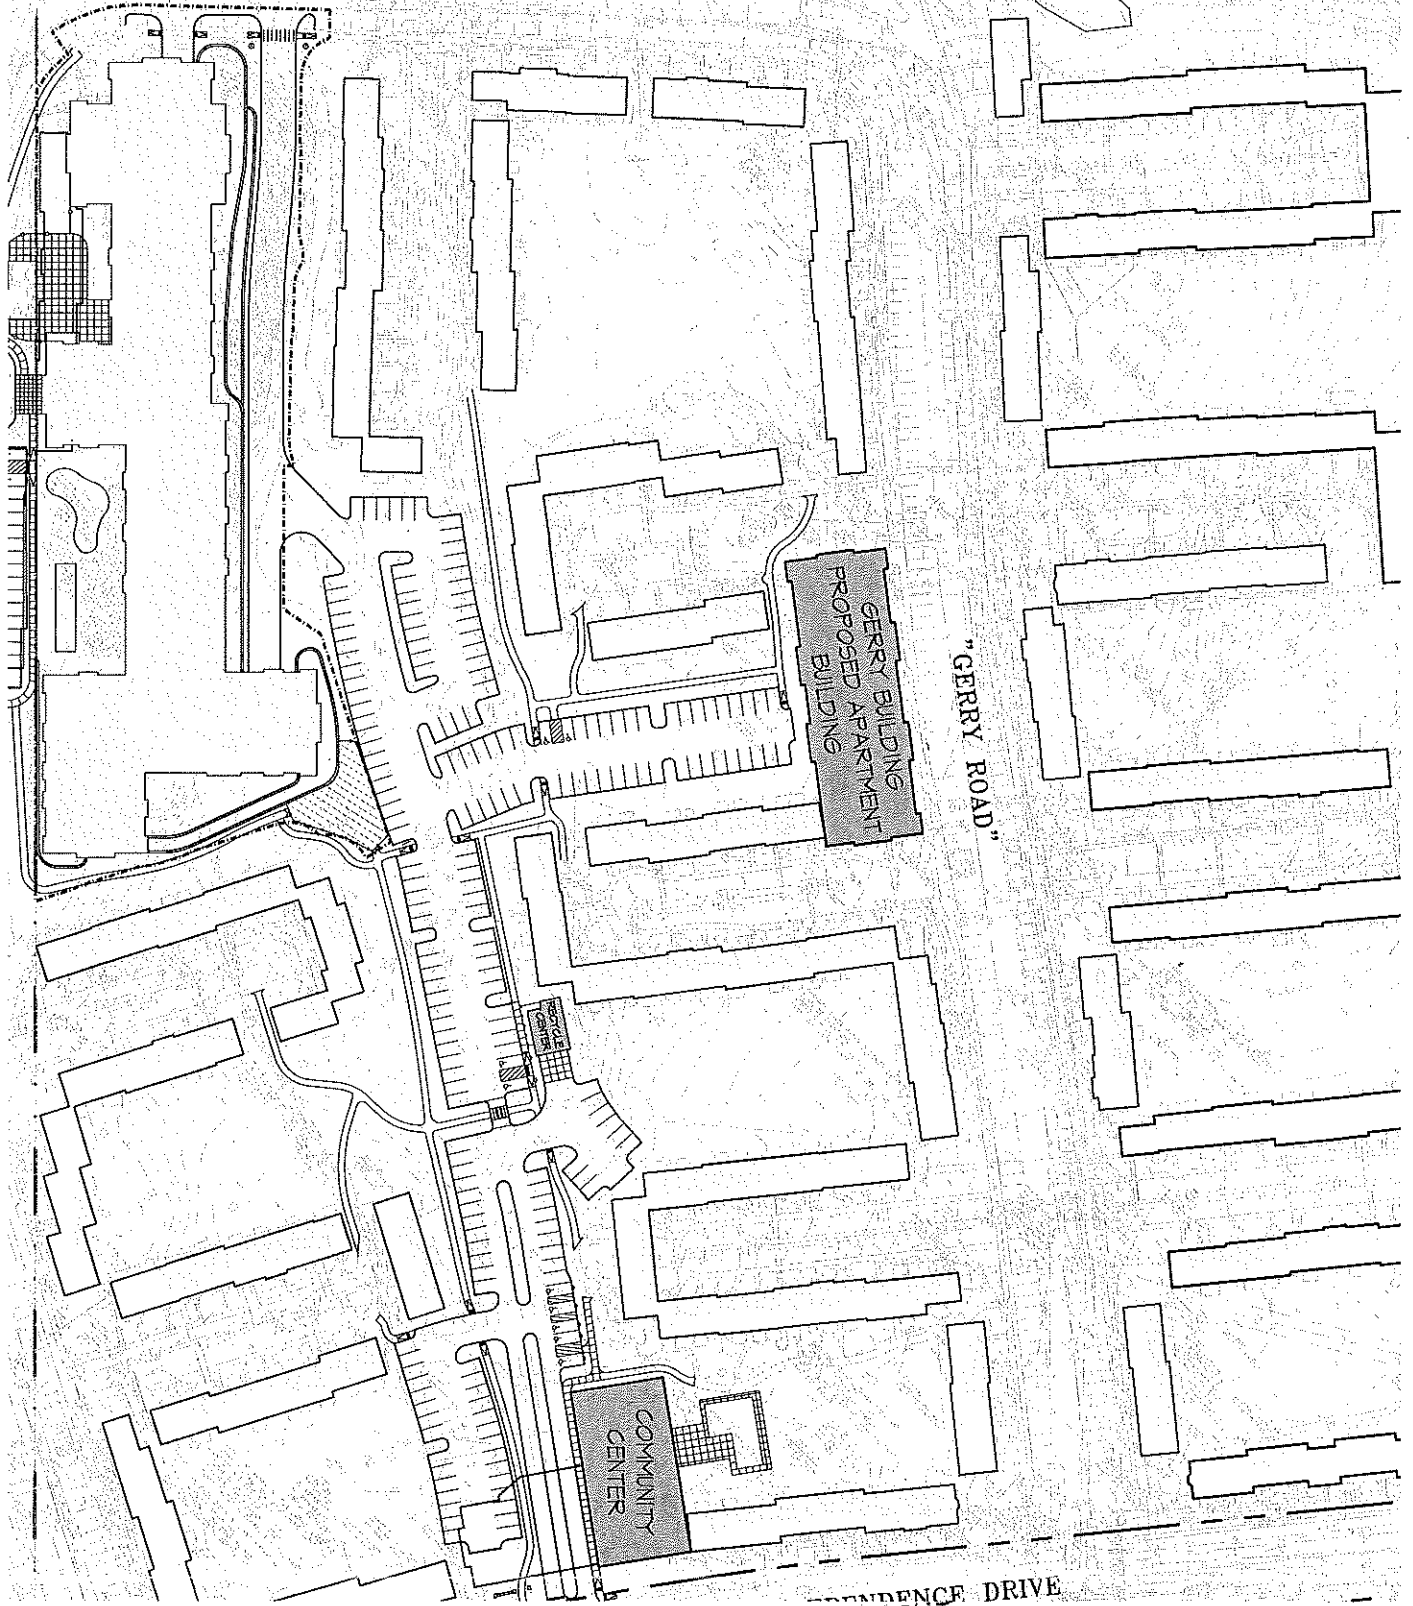


GERRY BUILDING
PROPOSED APARTMENT
BUILDING

"GERRY ROAD"

COMMUNITY
CENTER

CONFERENCE DRIVE

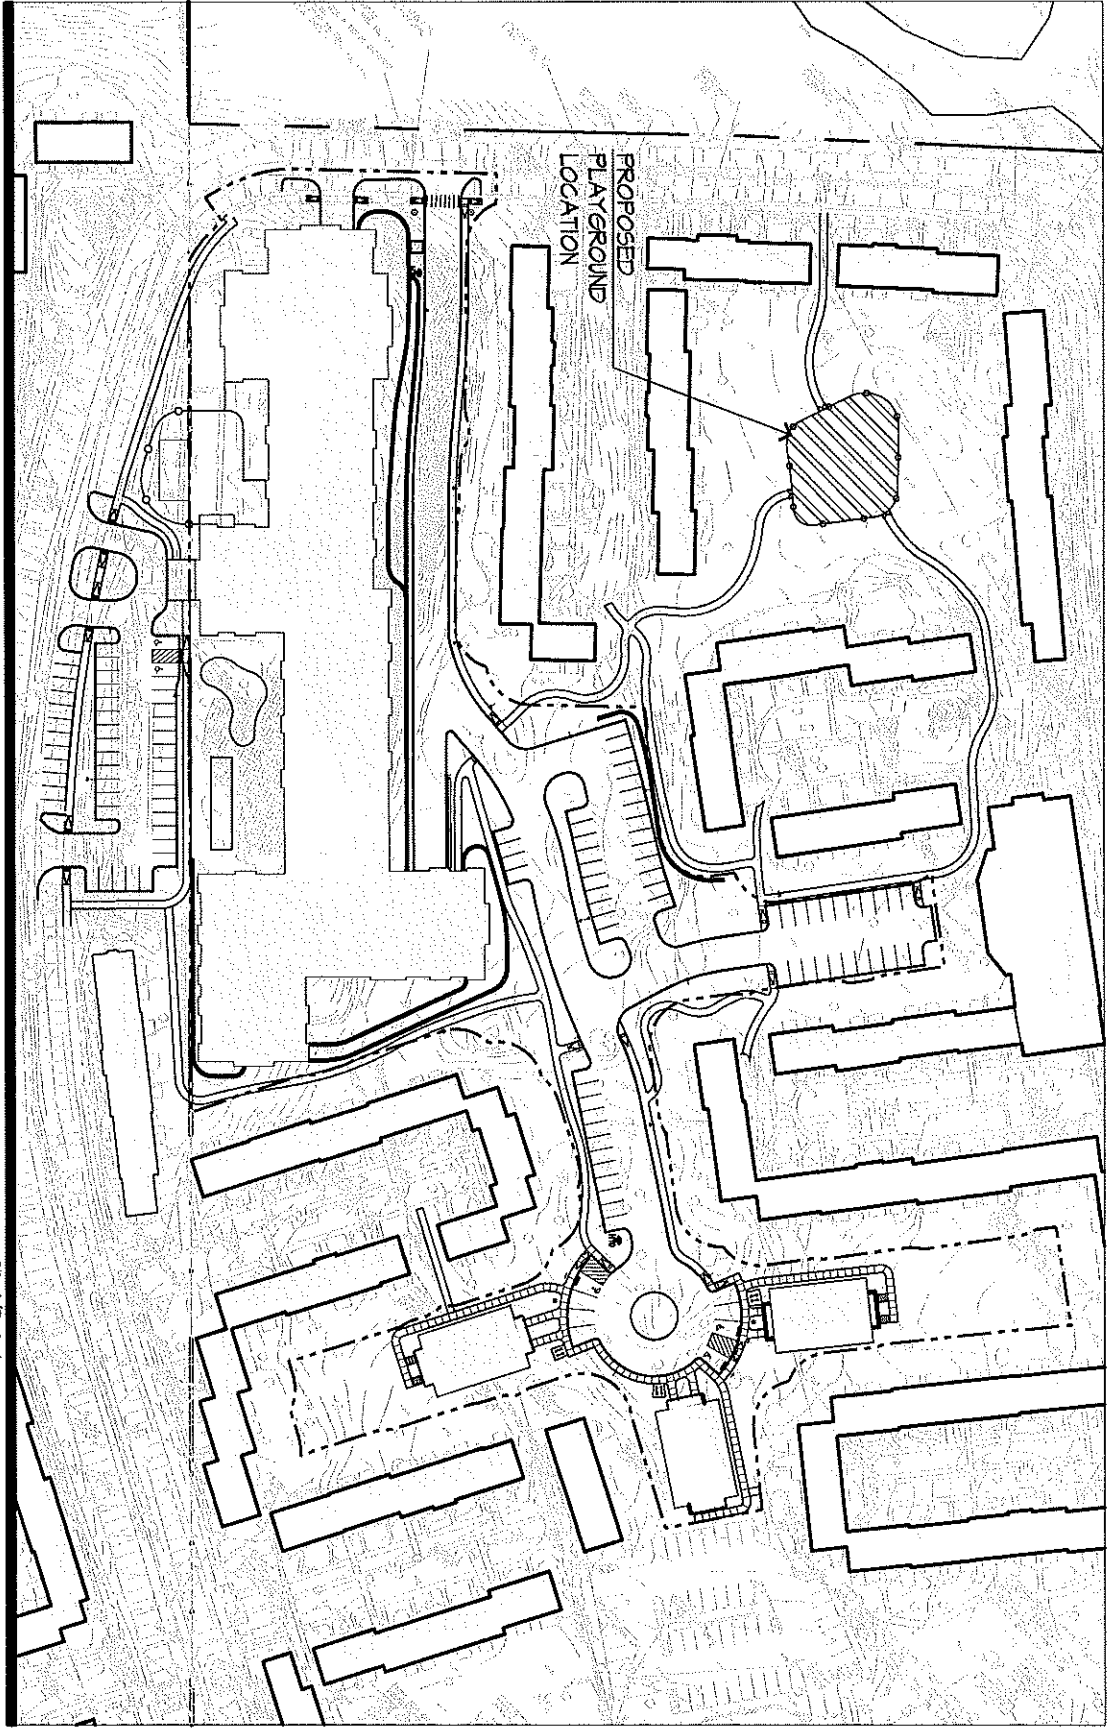

10/17/18

Client/Project
PUDDINGSTONE AT CHESTNUT HILL

210810271 1" = 120'-0"


Figure No.
EXHIBIT 5.1

Title
Playground Location Plan

5,388 SF



Stantec Planning and
 Landscape Architecture P.C.
 226 Causeway St.
 Boston MA 02114 U.S.A.
 Tel. 617.523.8103
 Fax. 617.523.4333
 www.stantec.com

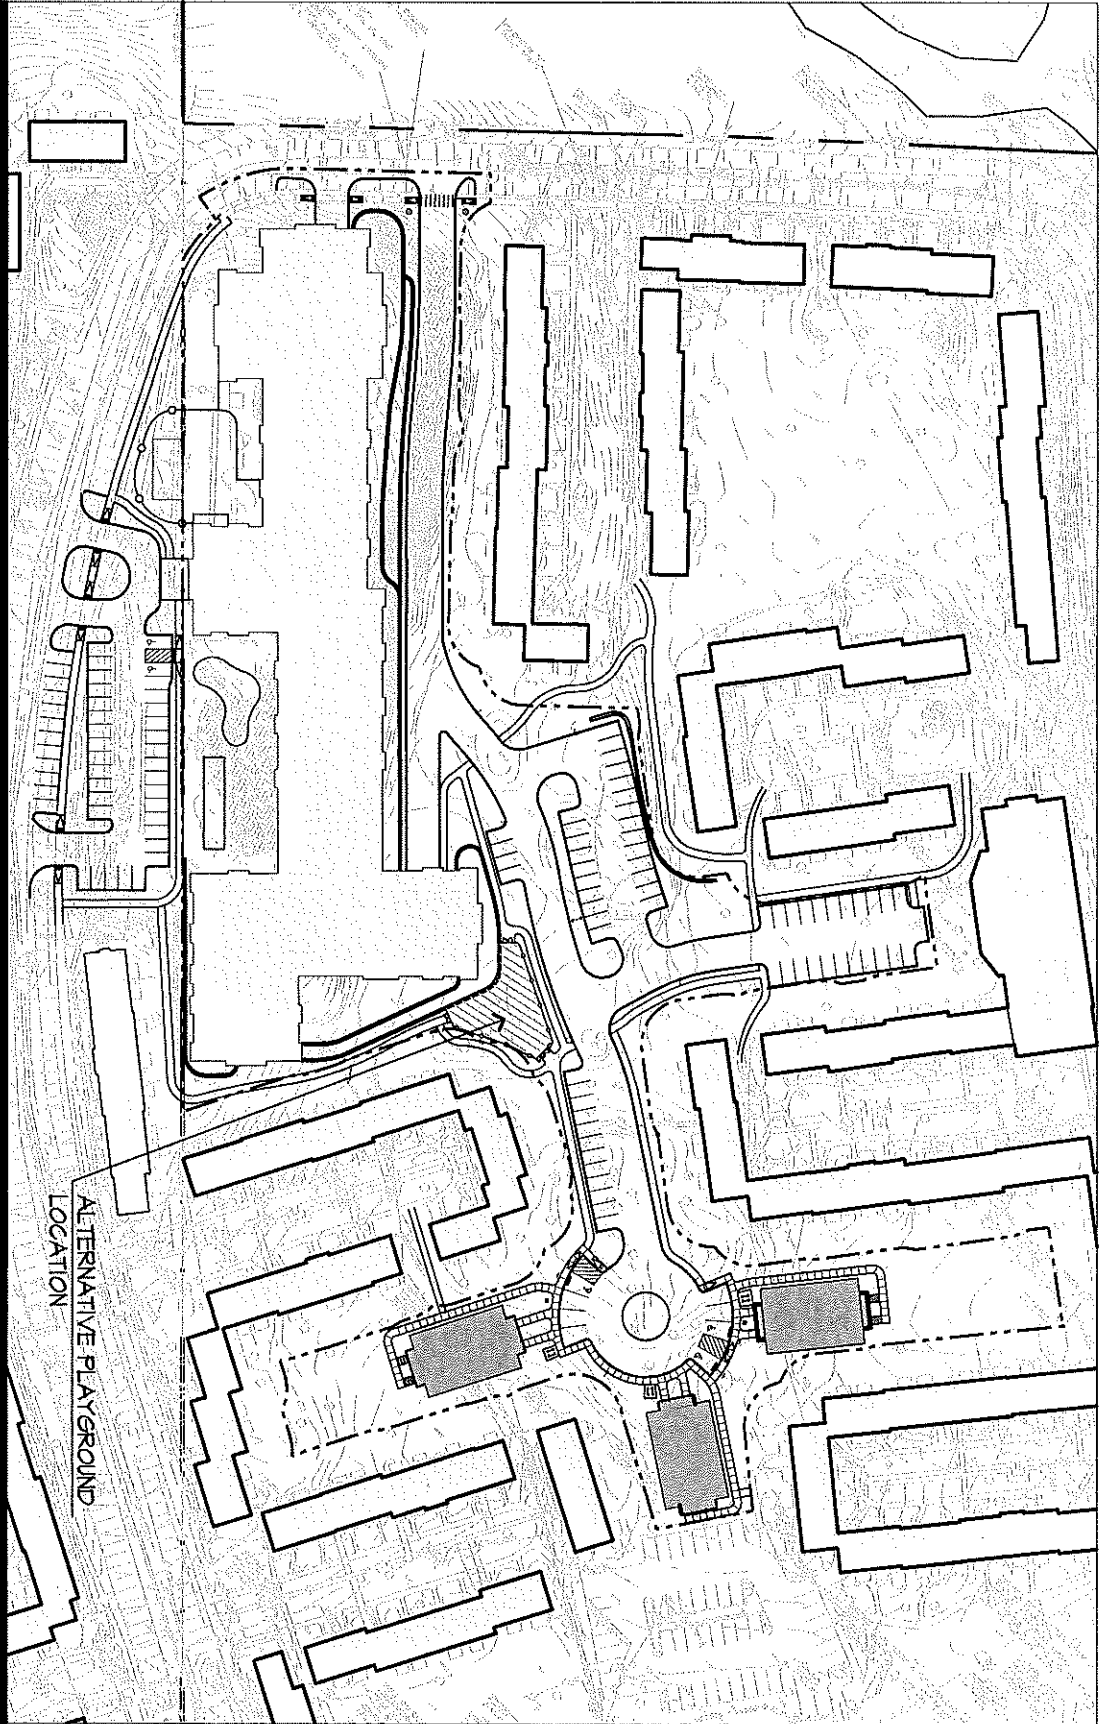

10/17/18

Client/Project
PUDDINGSTONE AT CHESTNUT HILL

210810271 SCALE

Figure No. Scale

EXHIBIT 5.2

Title

Alternative Playground Location
2,616 SF



Stantec Planning and
Landscape Architecture P.C.
226 Causeway St.
Boston MA 02114 U.S.A.
Tel. 617.523.8103
Fax. 617.523.4333
www.stantec.com