


Copyright Reserved

The Contractor shall verify and be responsible for all dimensions. DO NOT scale the drawing - any errors or omissions shall be reported to Stantec without delay.
 The Copyrights to all designs and drawings are the property of Stantec. Reproduction or use for any purpose other than that authorized by Stantec is forbidden.

LOT #	SIZE	BUILDINGS	UNITS PROPOSED	PARKING SPACES
W	126,697 SQ. FT.	1, 2, 3 & 4	20	61 SURFACE
E1	48,350 SQ. FT.	5, 6 & 7	16	41 SURFACE
E2	138,148 SQ. FT.	8 & 12	113	99 STRUCTURED, 43 SURFACE
E3	66,738 SQ. FT.	9, 10 & 11	12	48 SURFACE

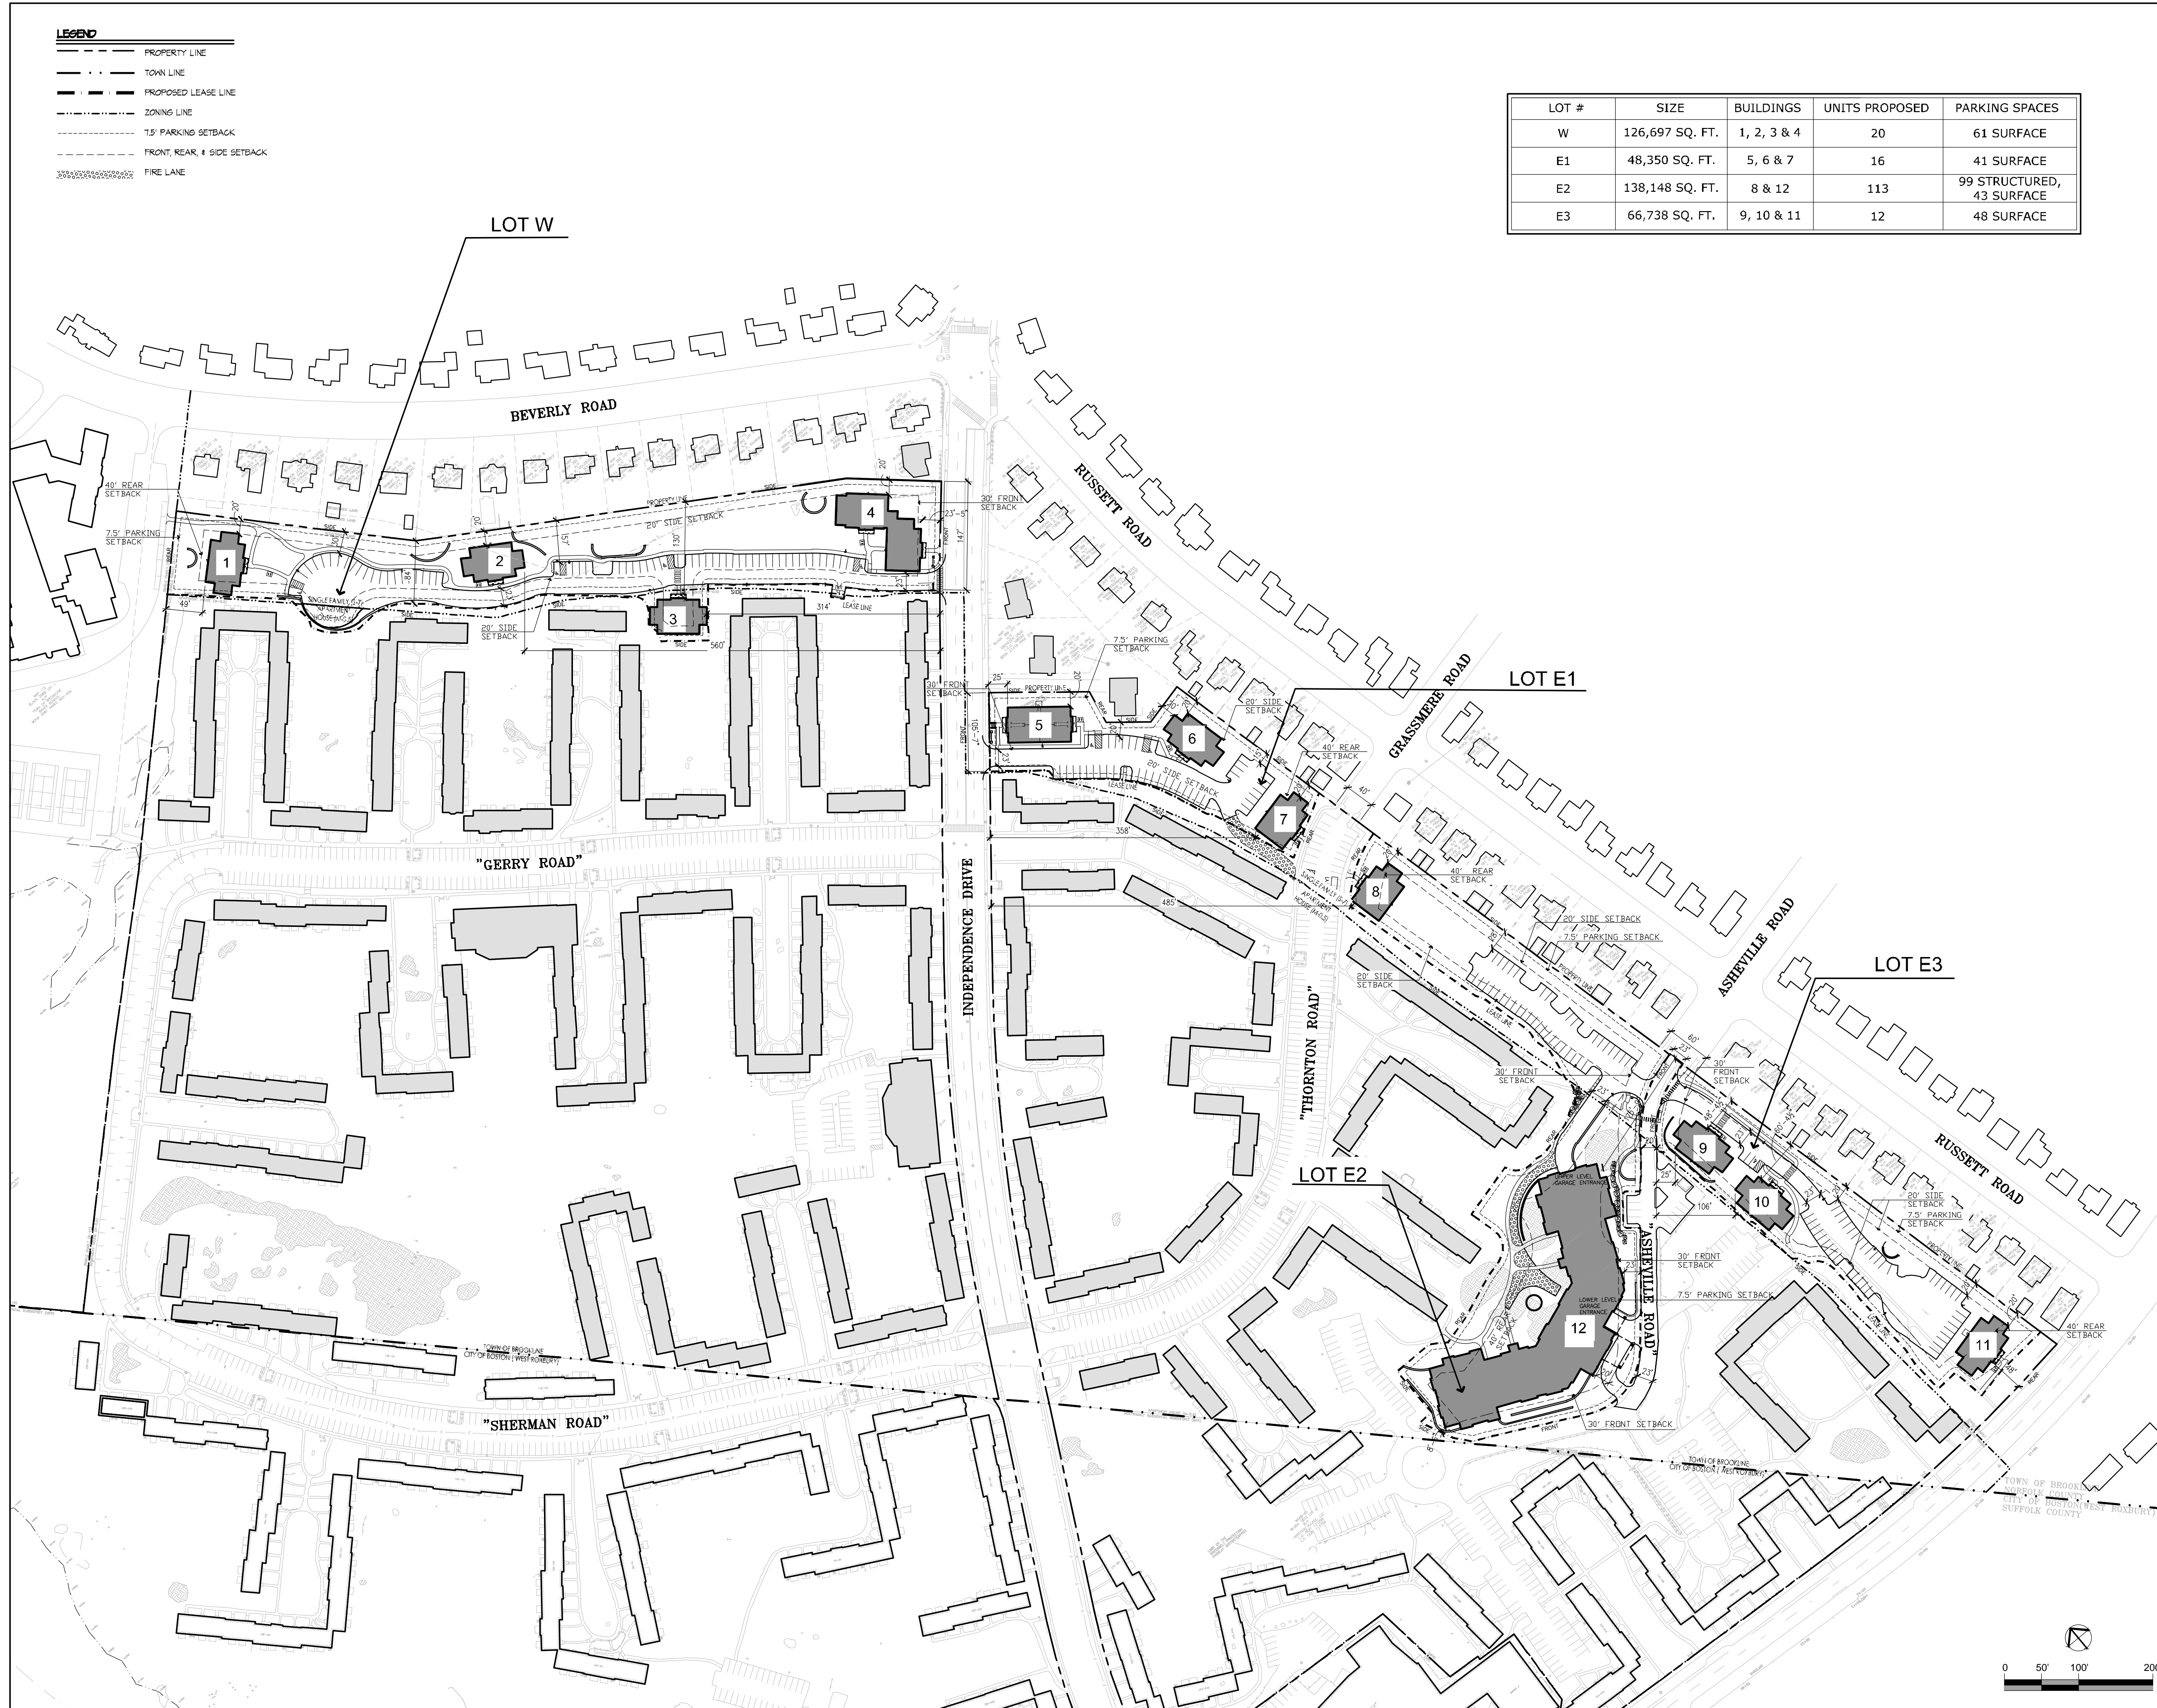

VARIOUS EDITS	JM/EG	TPK	01.09.15
VARIOUS EDITS	JM/EG	TPK	01.05.15
VARIOUS EDITS	JM/EG	TPK	12.22.14
VARIOUS EDITS	JM/AL	TPK	12.08.14
VARIOUS EDITS	JM/AL	TPK	11.26.14
VARIOUS EDITS	CEL	TPK	08.22.14
VARIOUS EDITS	JM/CL	TPK	07.11.14
VARIOUS EDITS	NRB	TPK	07.03.14
VARIOUS EDITS	NRB	TPK	06.22.14
VARIOUS EDITS	NRB	TPK	04.08.13
VARIOUS EDITS	JPM	TPK	11.26.13
COMPREHENSIVE PERMIT APPLICATION	By	Appd.	MM.DD.YY

File Name: _____ JM, CM _____
 Dwn, Chkd, Dsgn, MM.DD.YY

Permit-Seal

Client/Project
 CHESTNUT HILL REALTY
 THE RESIDENCES OF
 SOUTH BROOKLINE
 BROOKLINE, MA

Title
 OVERALL SITE PLAN

Project No. 210810271 Scale 1" = 100'-0"

Drawing No.

EX100