

Scale: 1" = 40'

BROOKLINE ENGINEERING/TRANSPORTATION DIVISION
333 WASHINGTON ST 4TH FLOOR, BROOKLINE, MA
TELEPHONE : (617) 730-2139 FAX: (617) 284-8490


Proposed Winchester Street Improvements
South Bound Bicycle Lane, North Bound Shared Lane, and Raised Crosswalk at Atherton
Transportation Board Approved 7-19-18



Scale: 1" = 40'

BROOKLINE ENGINEERING/TRANSPORTATION DIVISION
 333 WASHINGTON ST 4TH FLOOR, BROOKLINE, MA
 TELEPHONE : (617) 730-2138 FAX: (617) 264-6450


Proposed Winchester Street Improvements
 South Bound Bicycle Lane, North Bound Shared Lane, and Raised Crosswalk at Atherton
 Transportation Board Approved 7-19-18

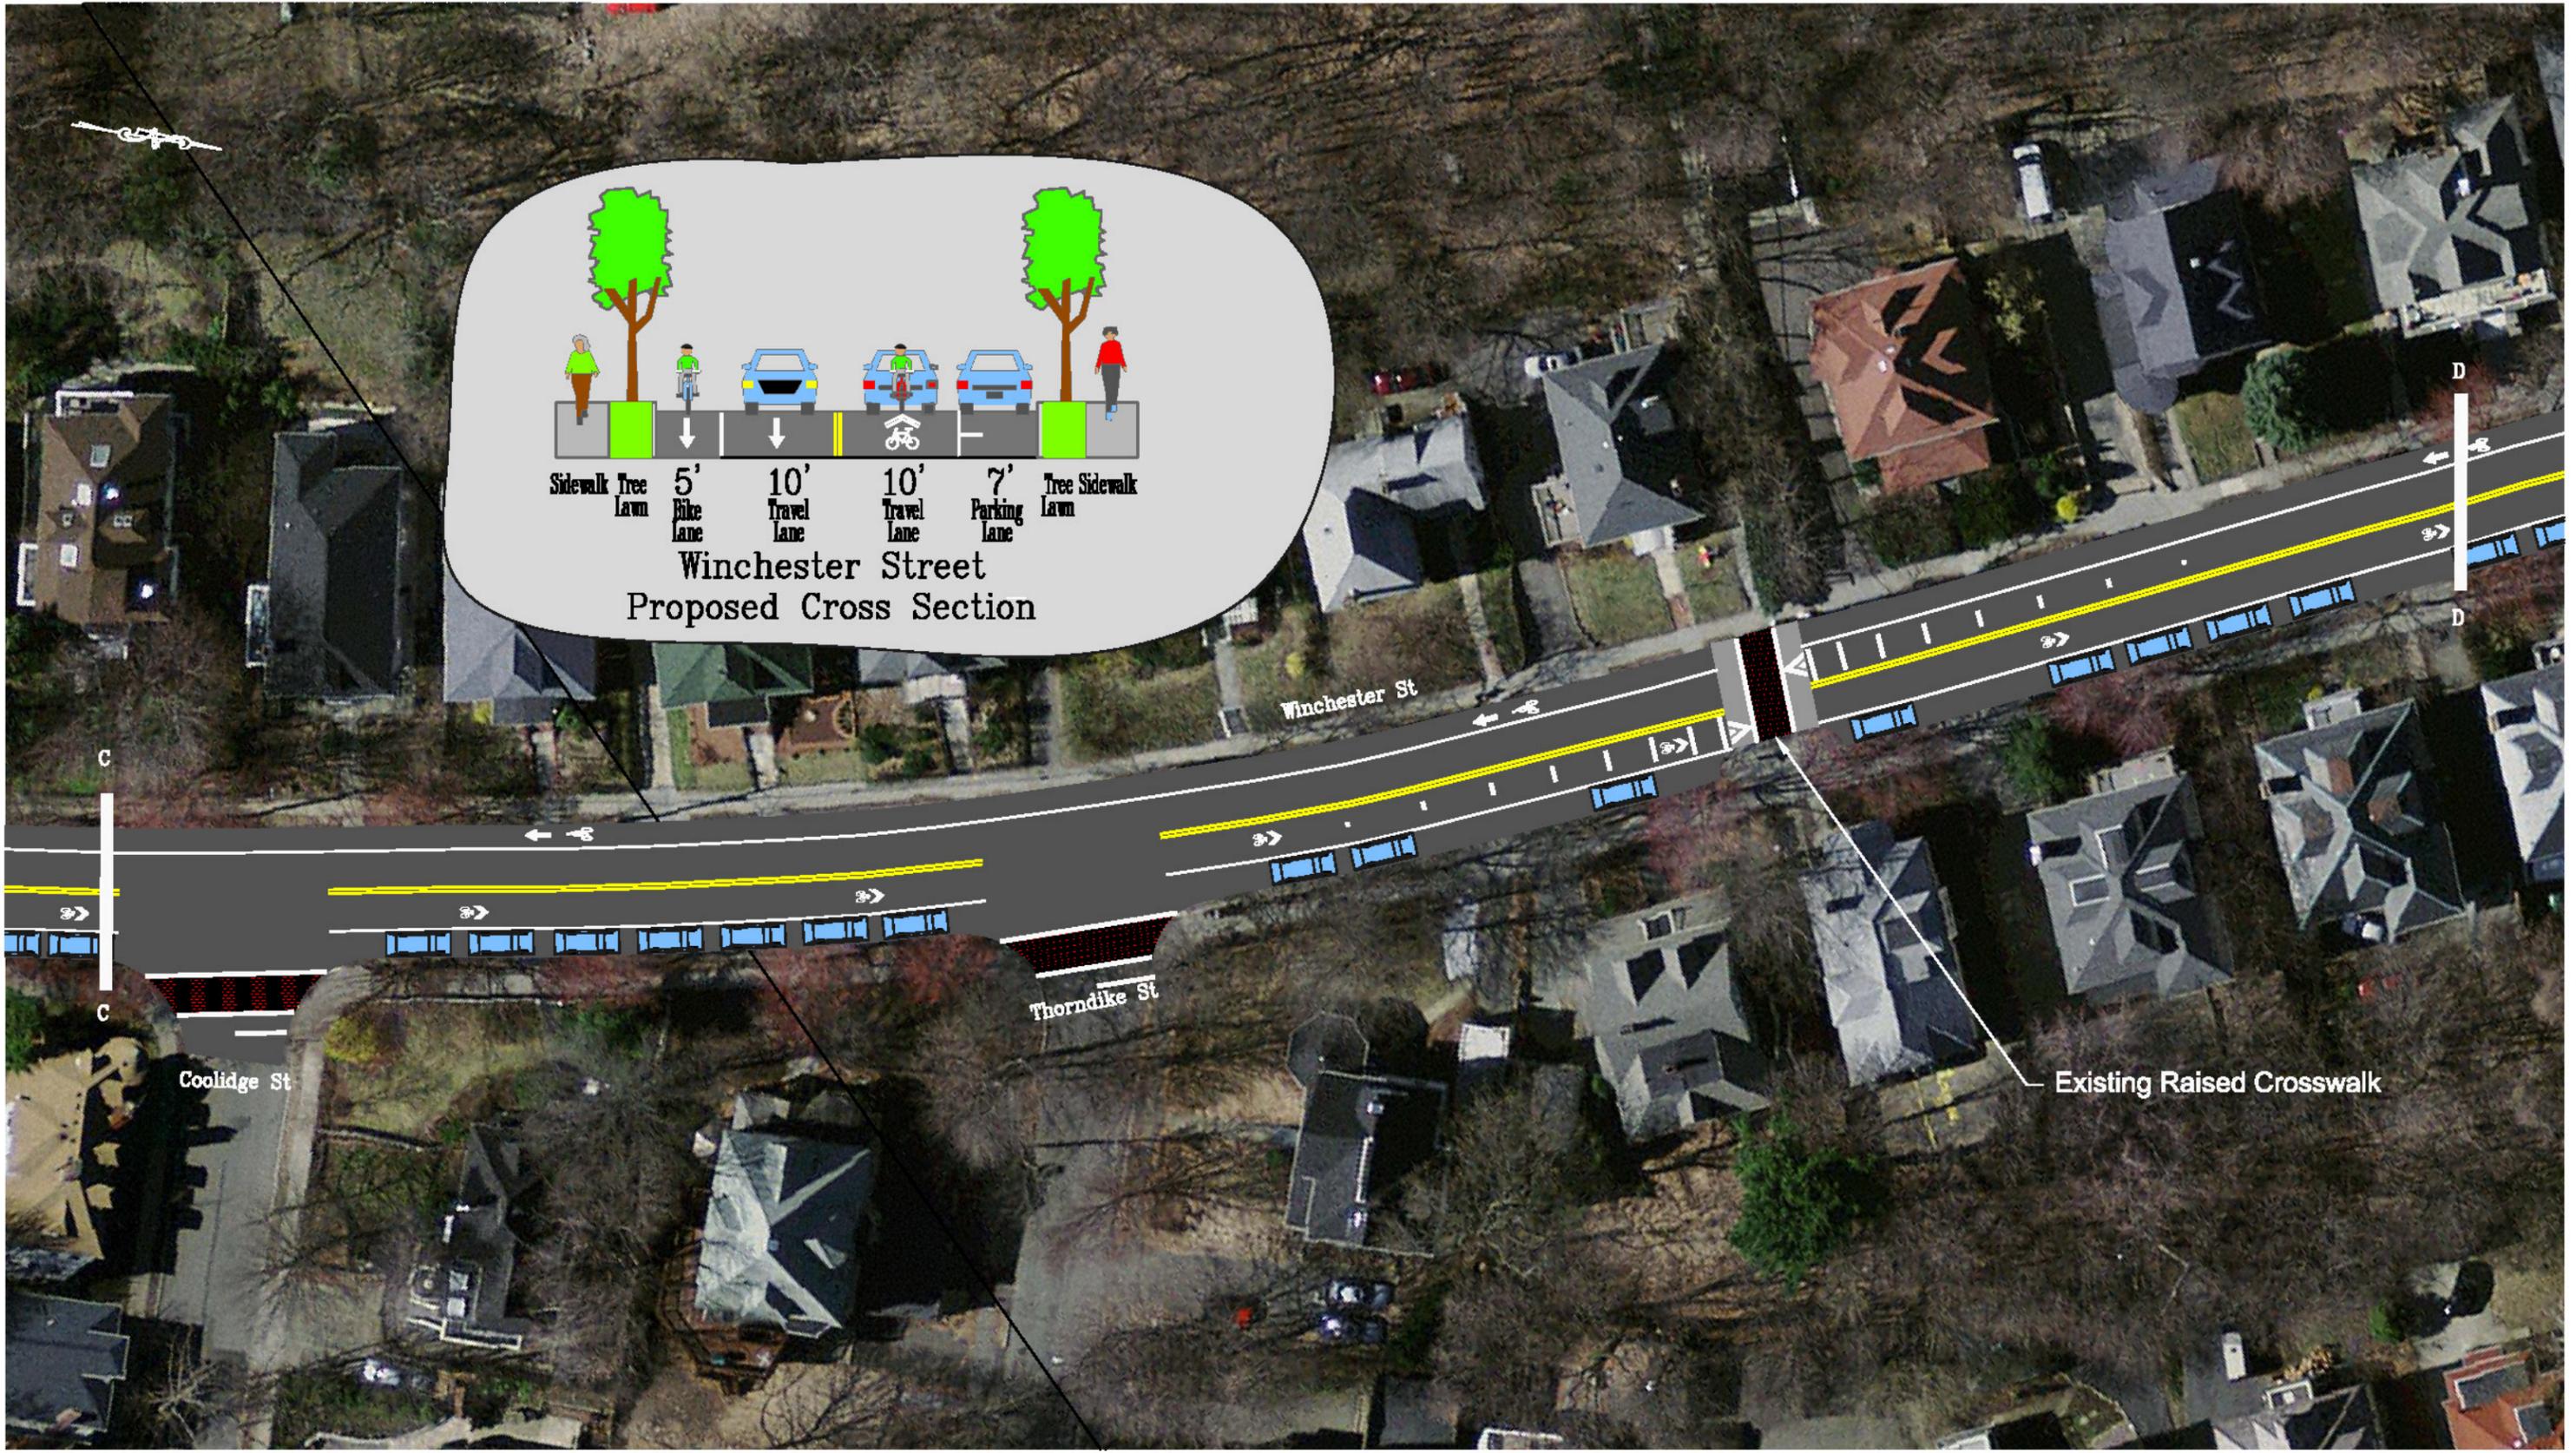


Scale: 1" = 40'

BROOKLINE ENGINEERING/TRANSPORTATION DIVISION
 333 WASHINGTON ST 4TH FLOOR, BROOKLINE, MA
 TELEPHONE : (617) 730-2130 FAX: (617) 264-6490

Proposed Winchester Street Improvements
 South Bound Bicycle Lane, North Bound Shared Lane, and Raised Crosswalk at Atherton
 Transportation Board Approved 7-19-18
 Page 4 of 6

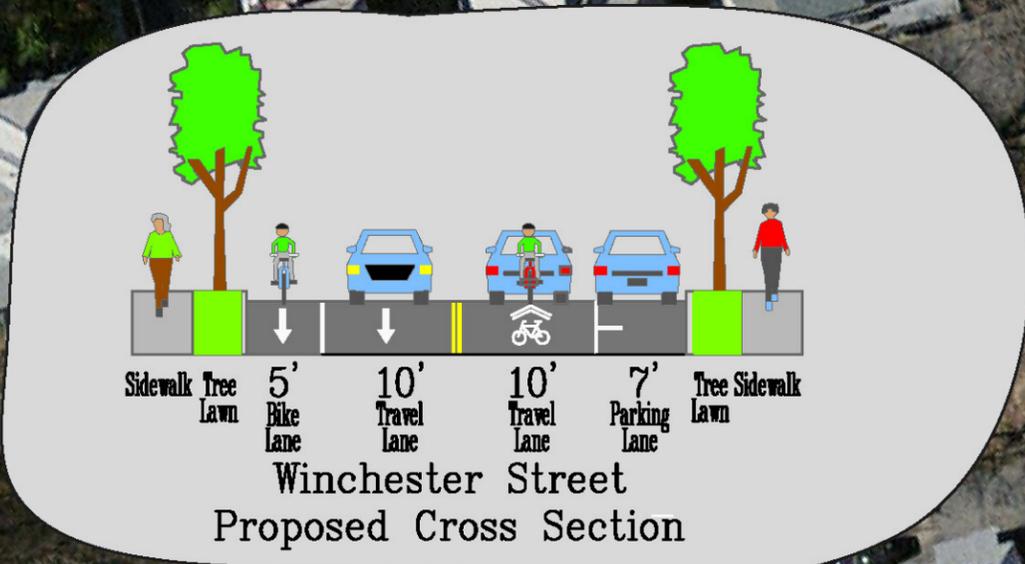

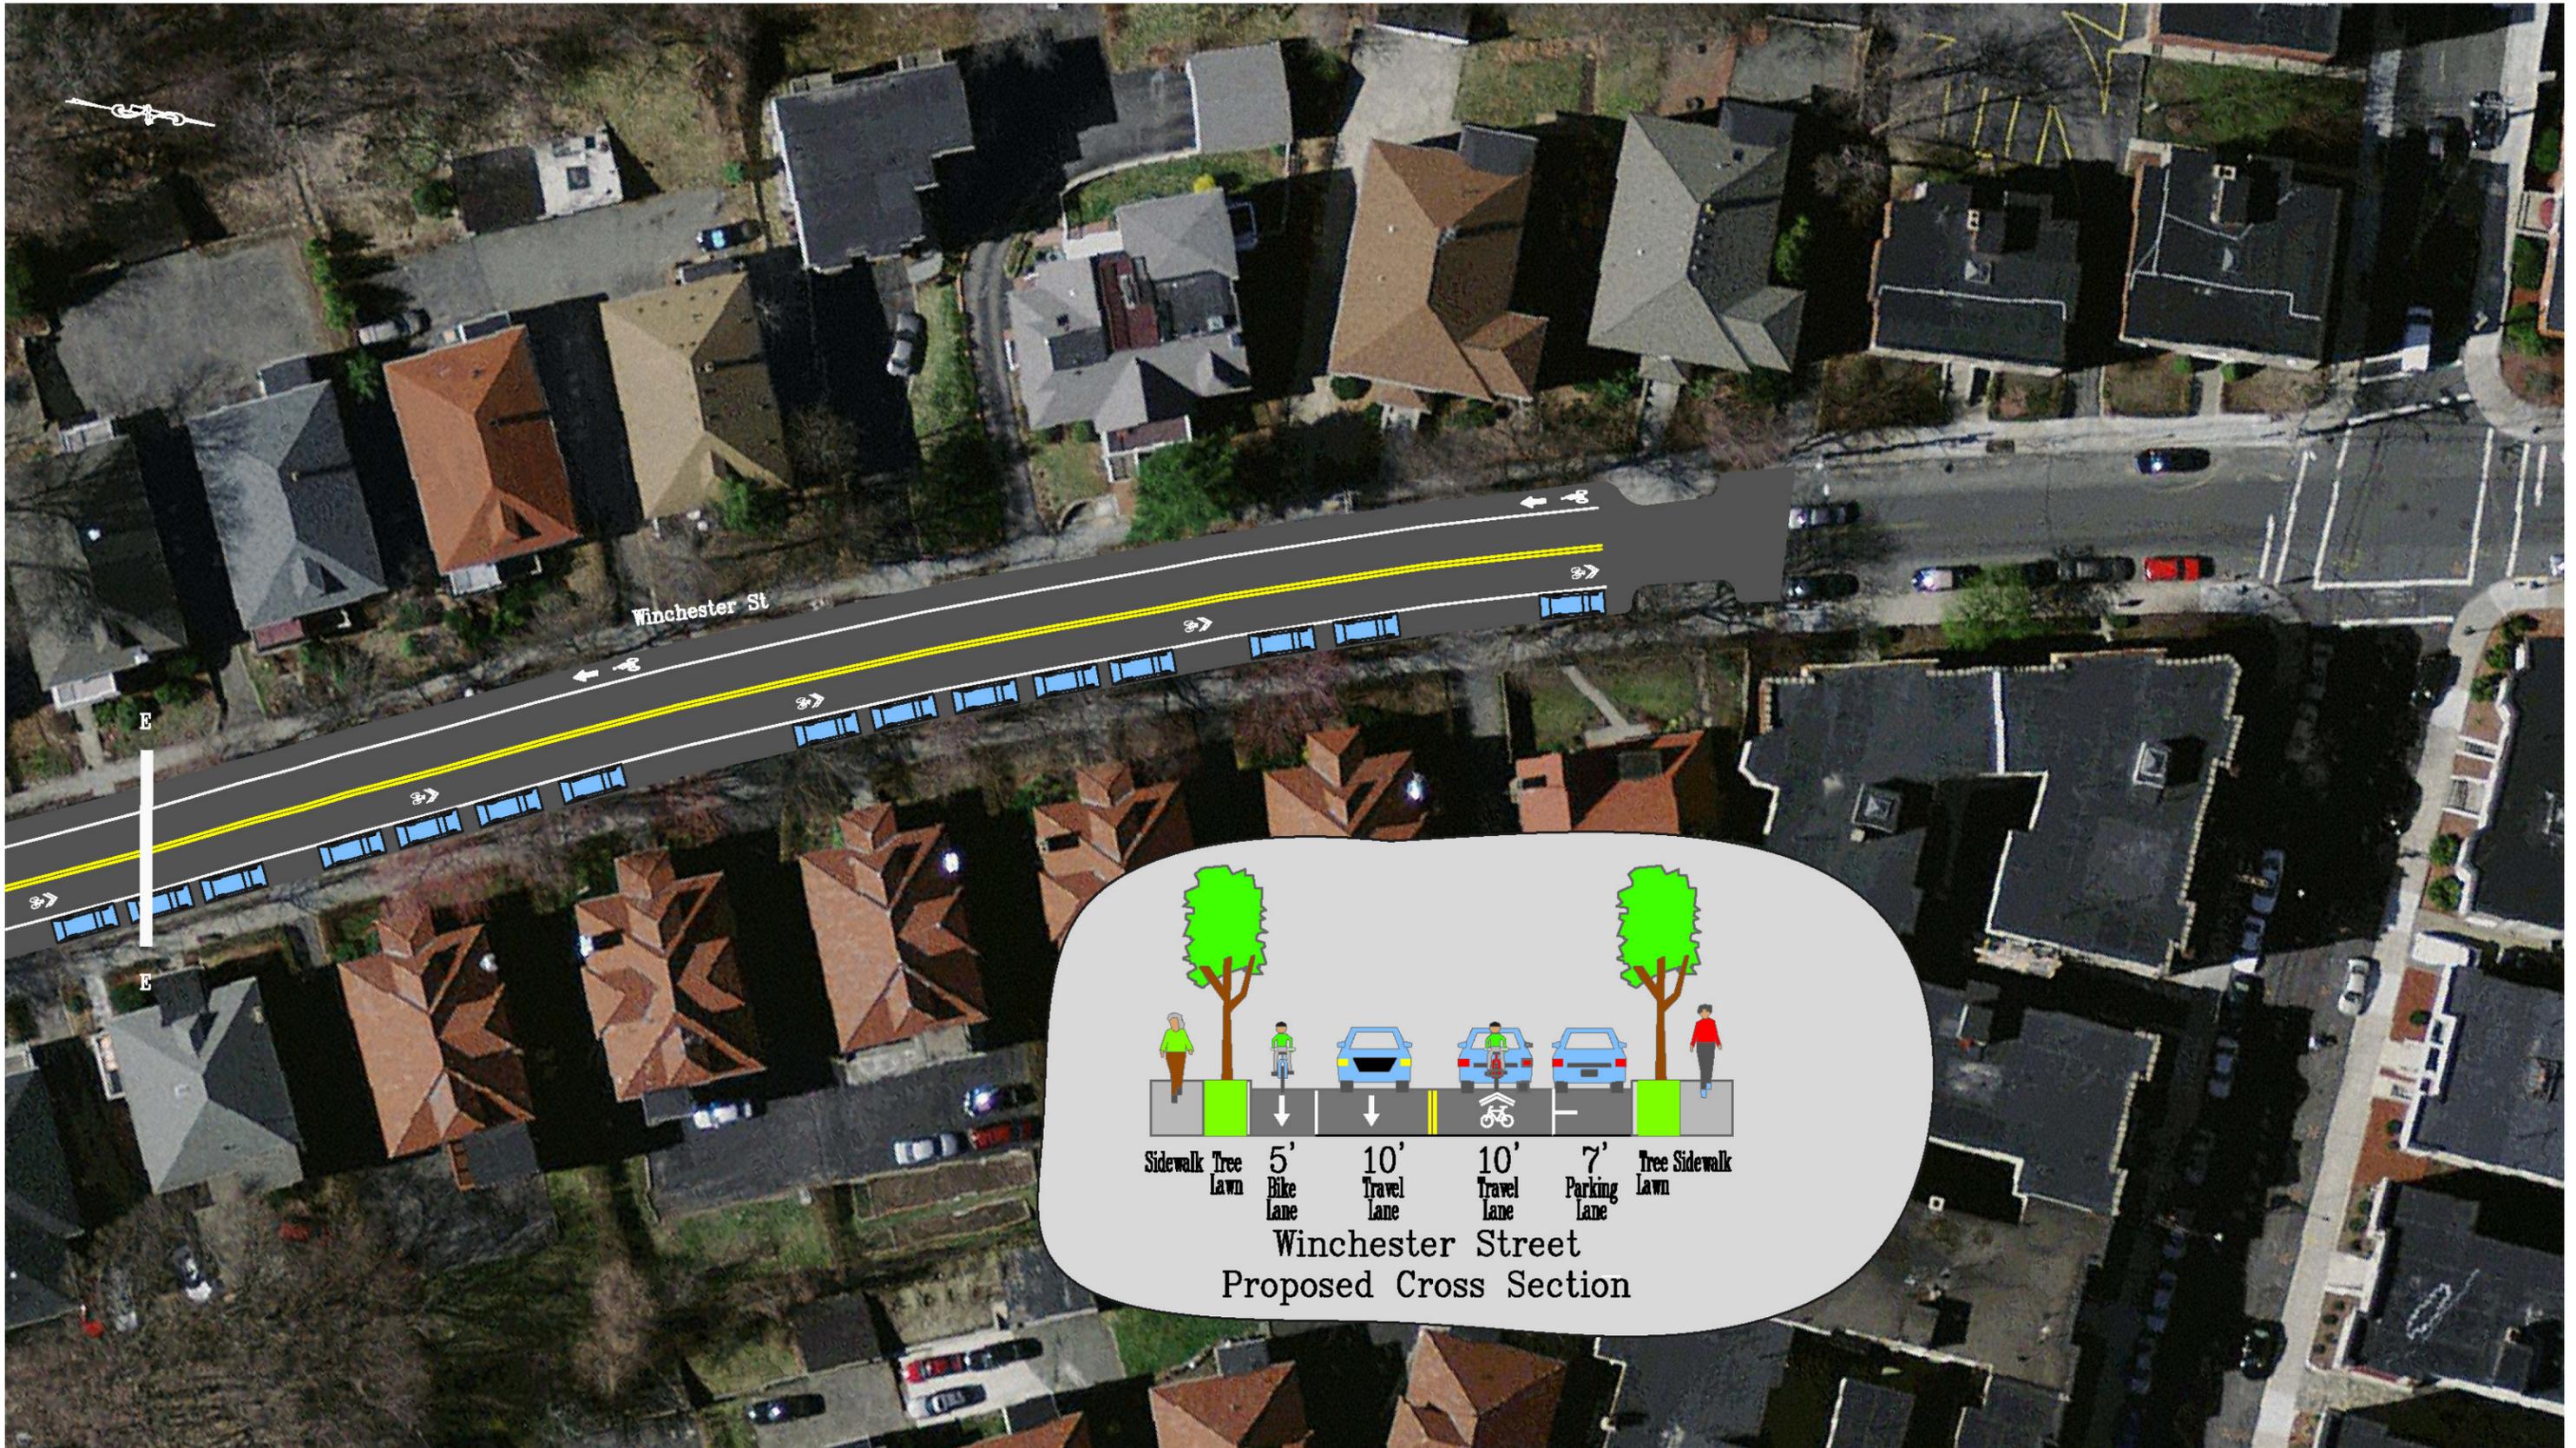

Scale: 1" = 40'

BROOKLINE ENGINEERING/TRANSPORTATION DIVISION
333 WASHINGTON ST 4TH FLOOR, BROOKLINE, MA
TELEPHONE : (617) 730-2159 FAX: (617) 284-8490

Proposed Winchester Street Improvements
South Bound Bicycle Lane, North Bound Shared Lane, and Raised Crosswalk at Atherton
Transportation Board Approved 7-19-18