




Raised Crosswalk
Location #1

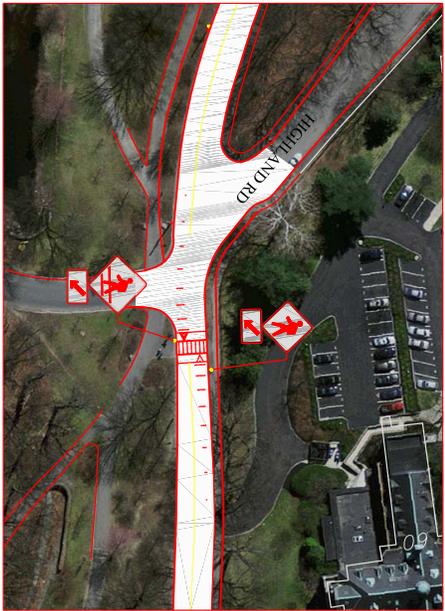


Raised Crosswalk
Location #2

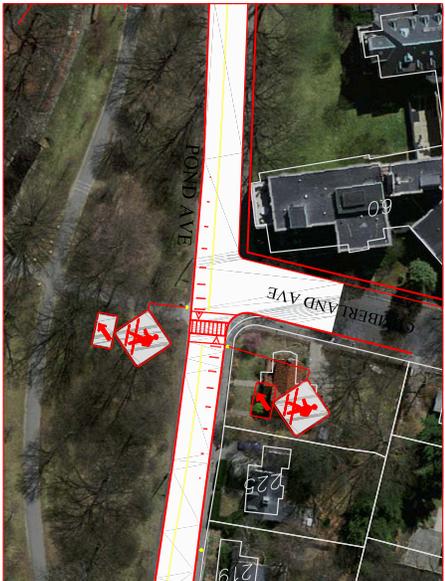

Raised Crosswalk
Location #3

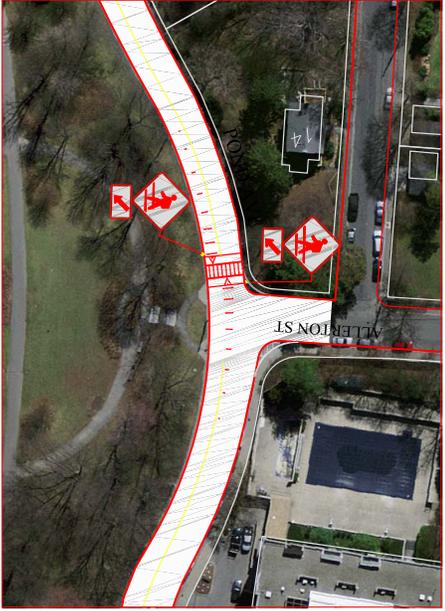



Raised Crosswalk
Location #4

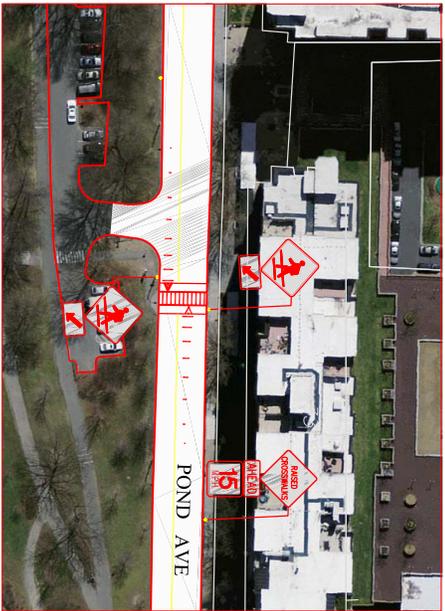

Raised Crosswalk
Location #5

Location: Pond Avenue
Date: 02/17/11
Drawn/Designed by: KLF
Approved by: PND
PROPOSED TRAFFIC CALMING MEASURES



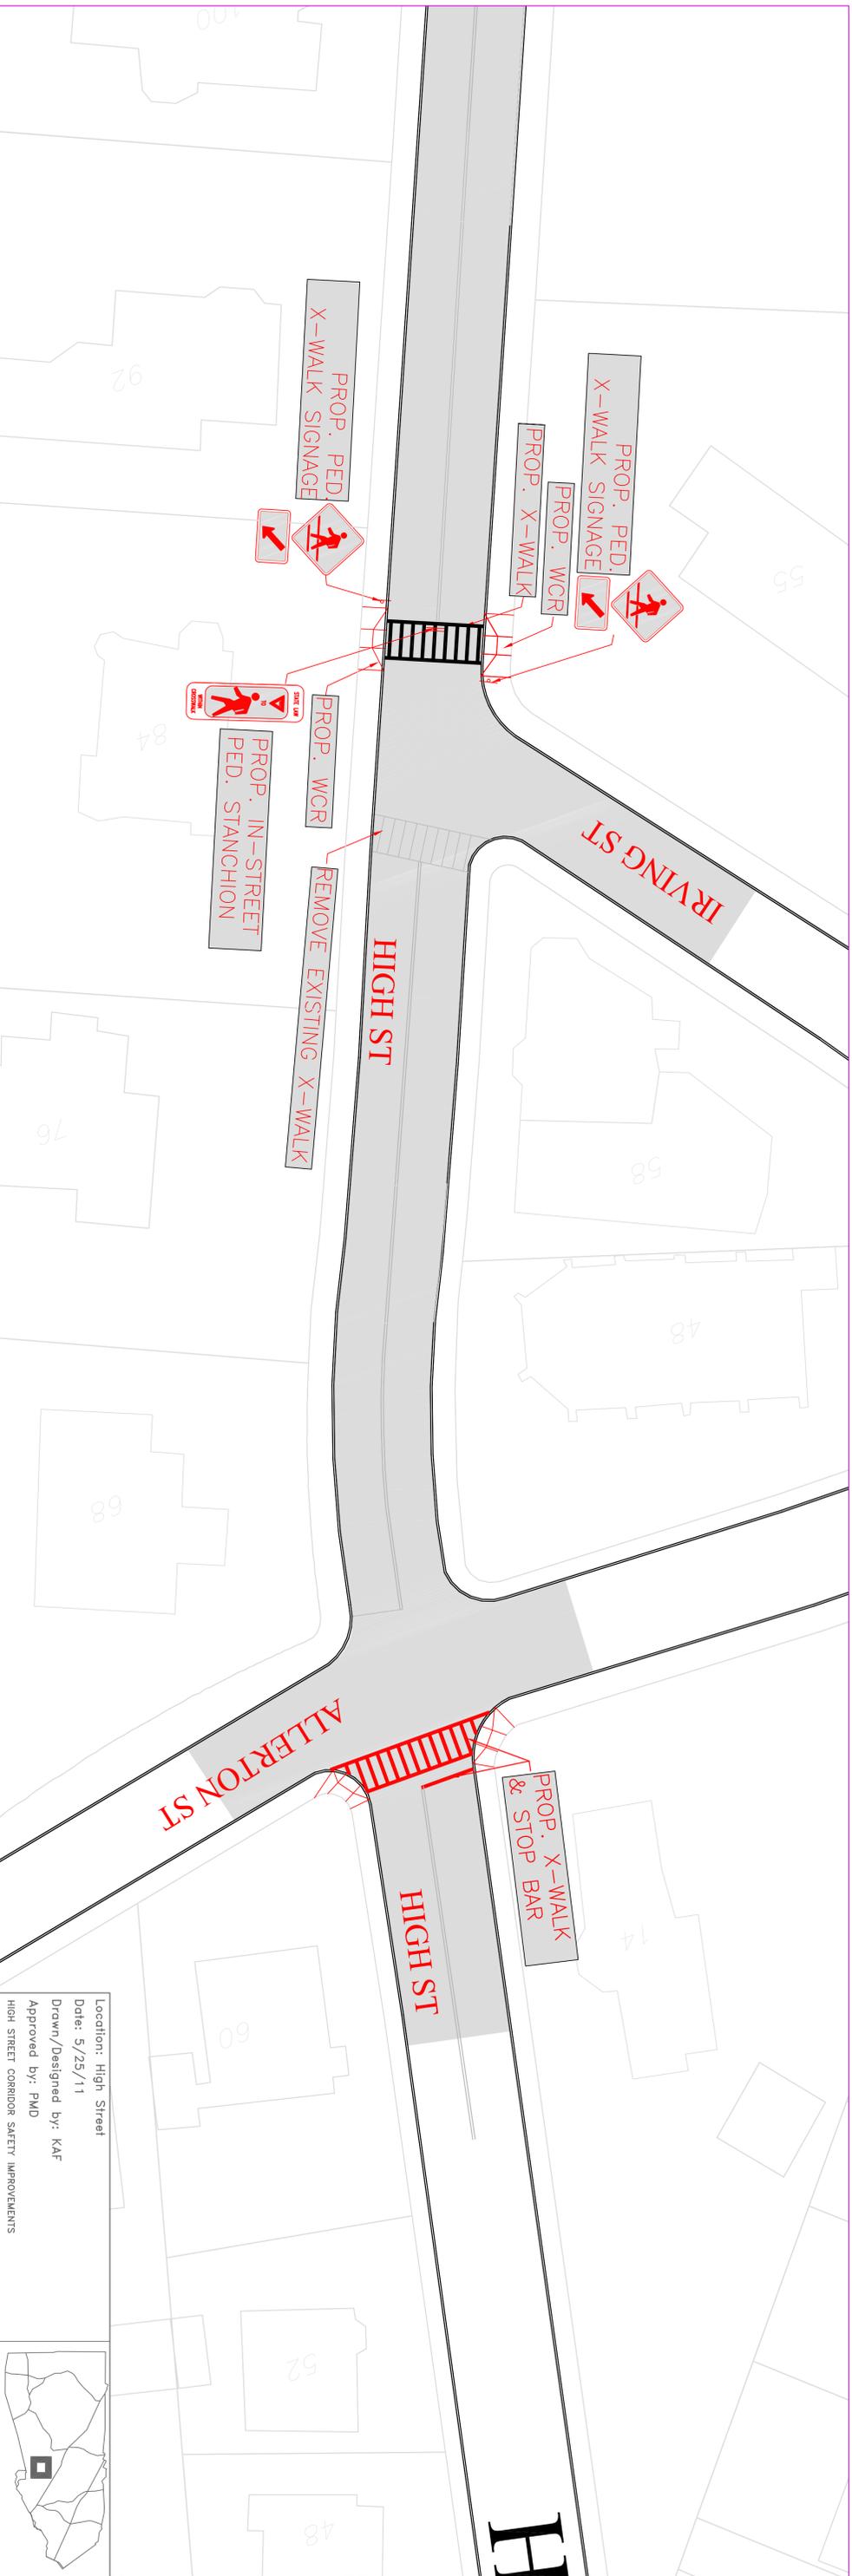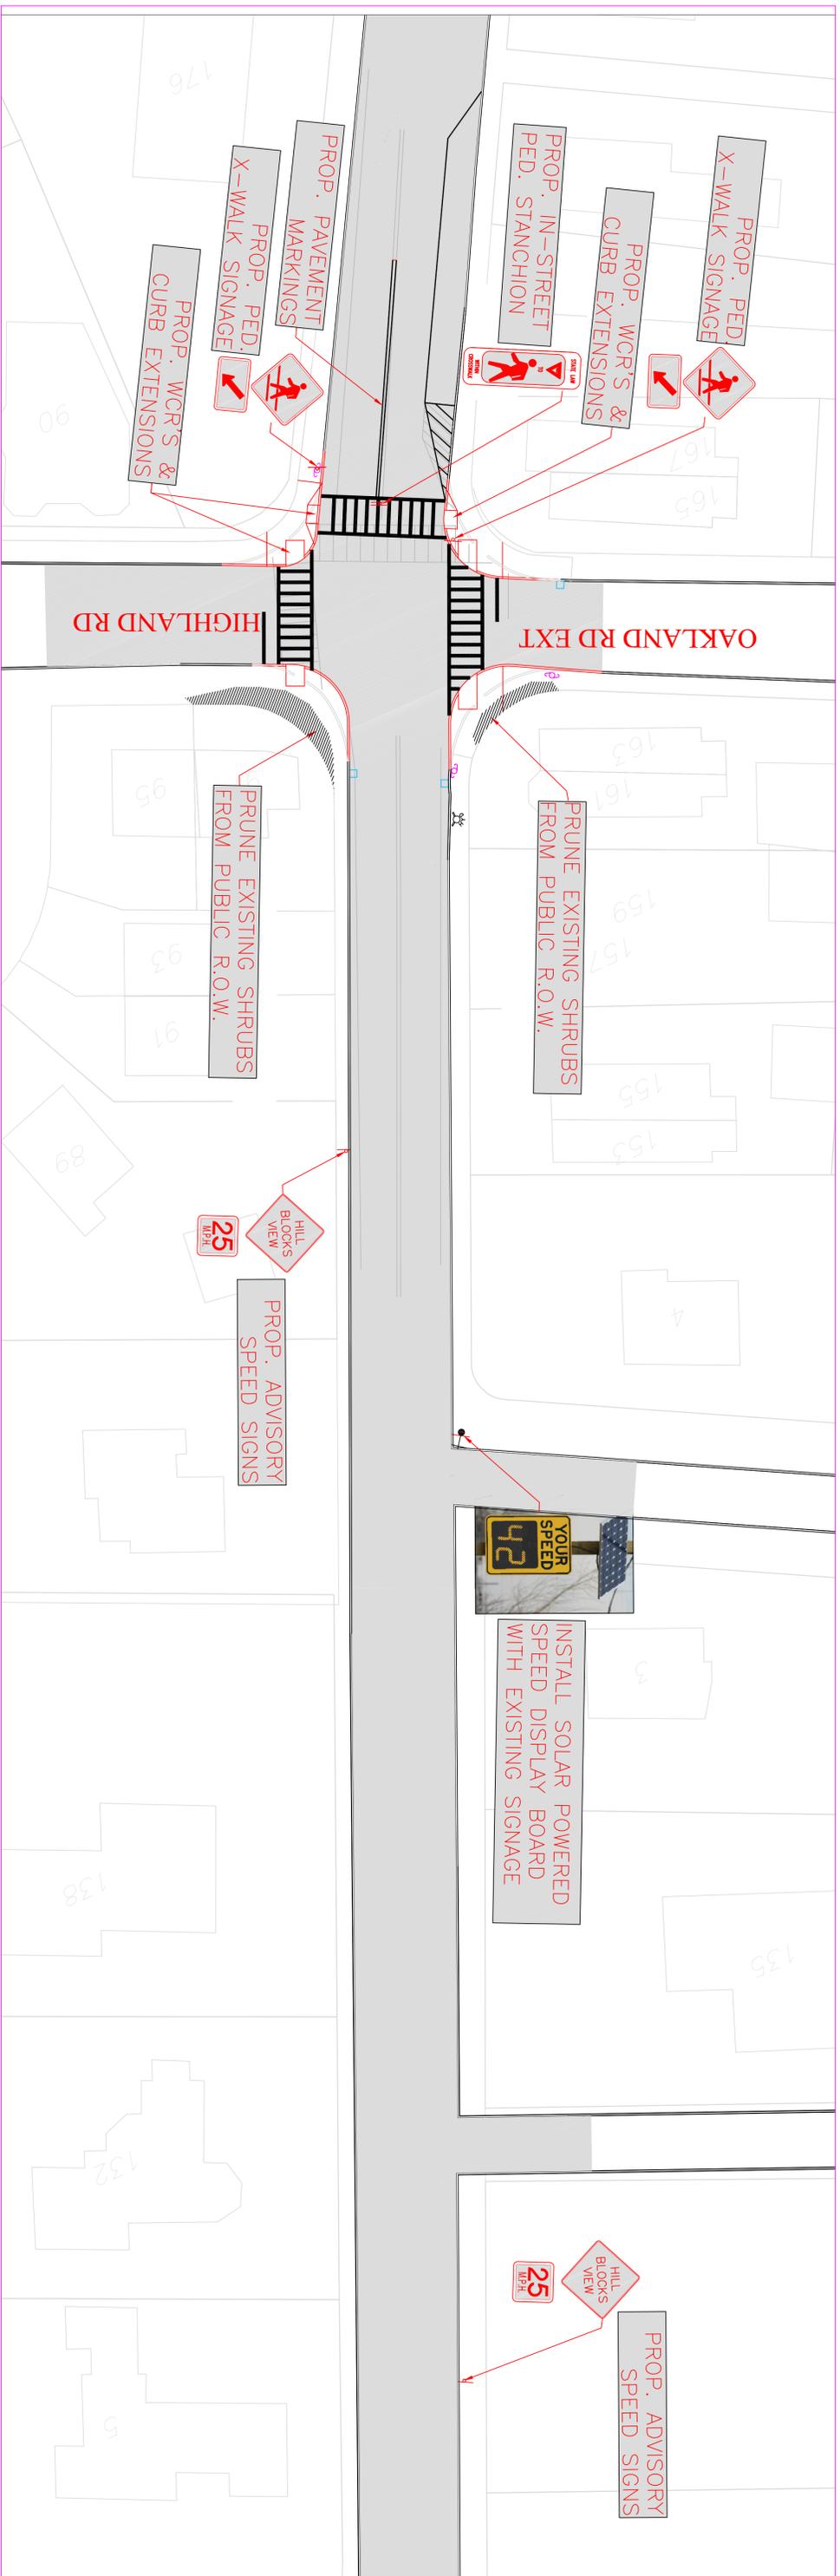

Location: High Street
 Date: 5/25/11
 Drawn/Designed by: KAF
 Approved by: PMD
 HIGH STREET CORRIDOR SAFETY IMPROVEMENTS

