



BEACON ST

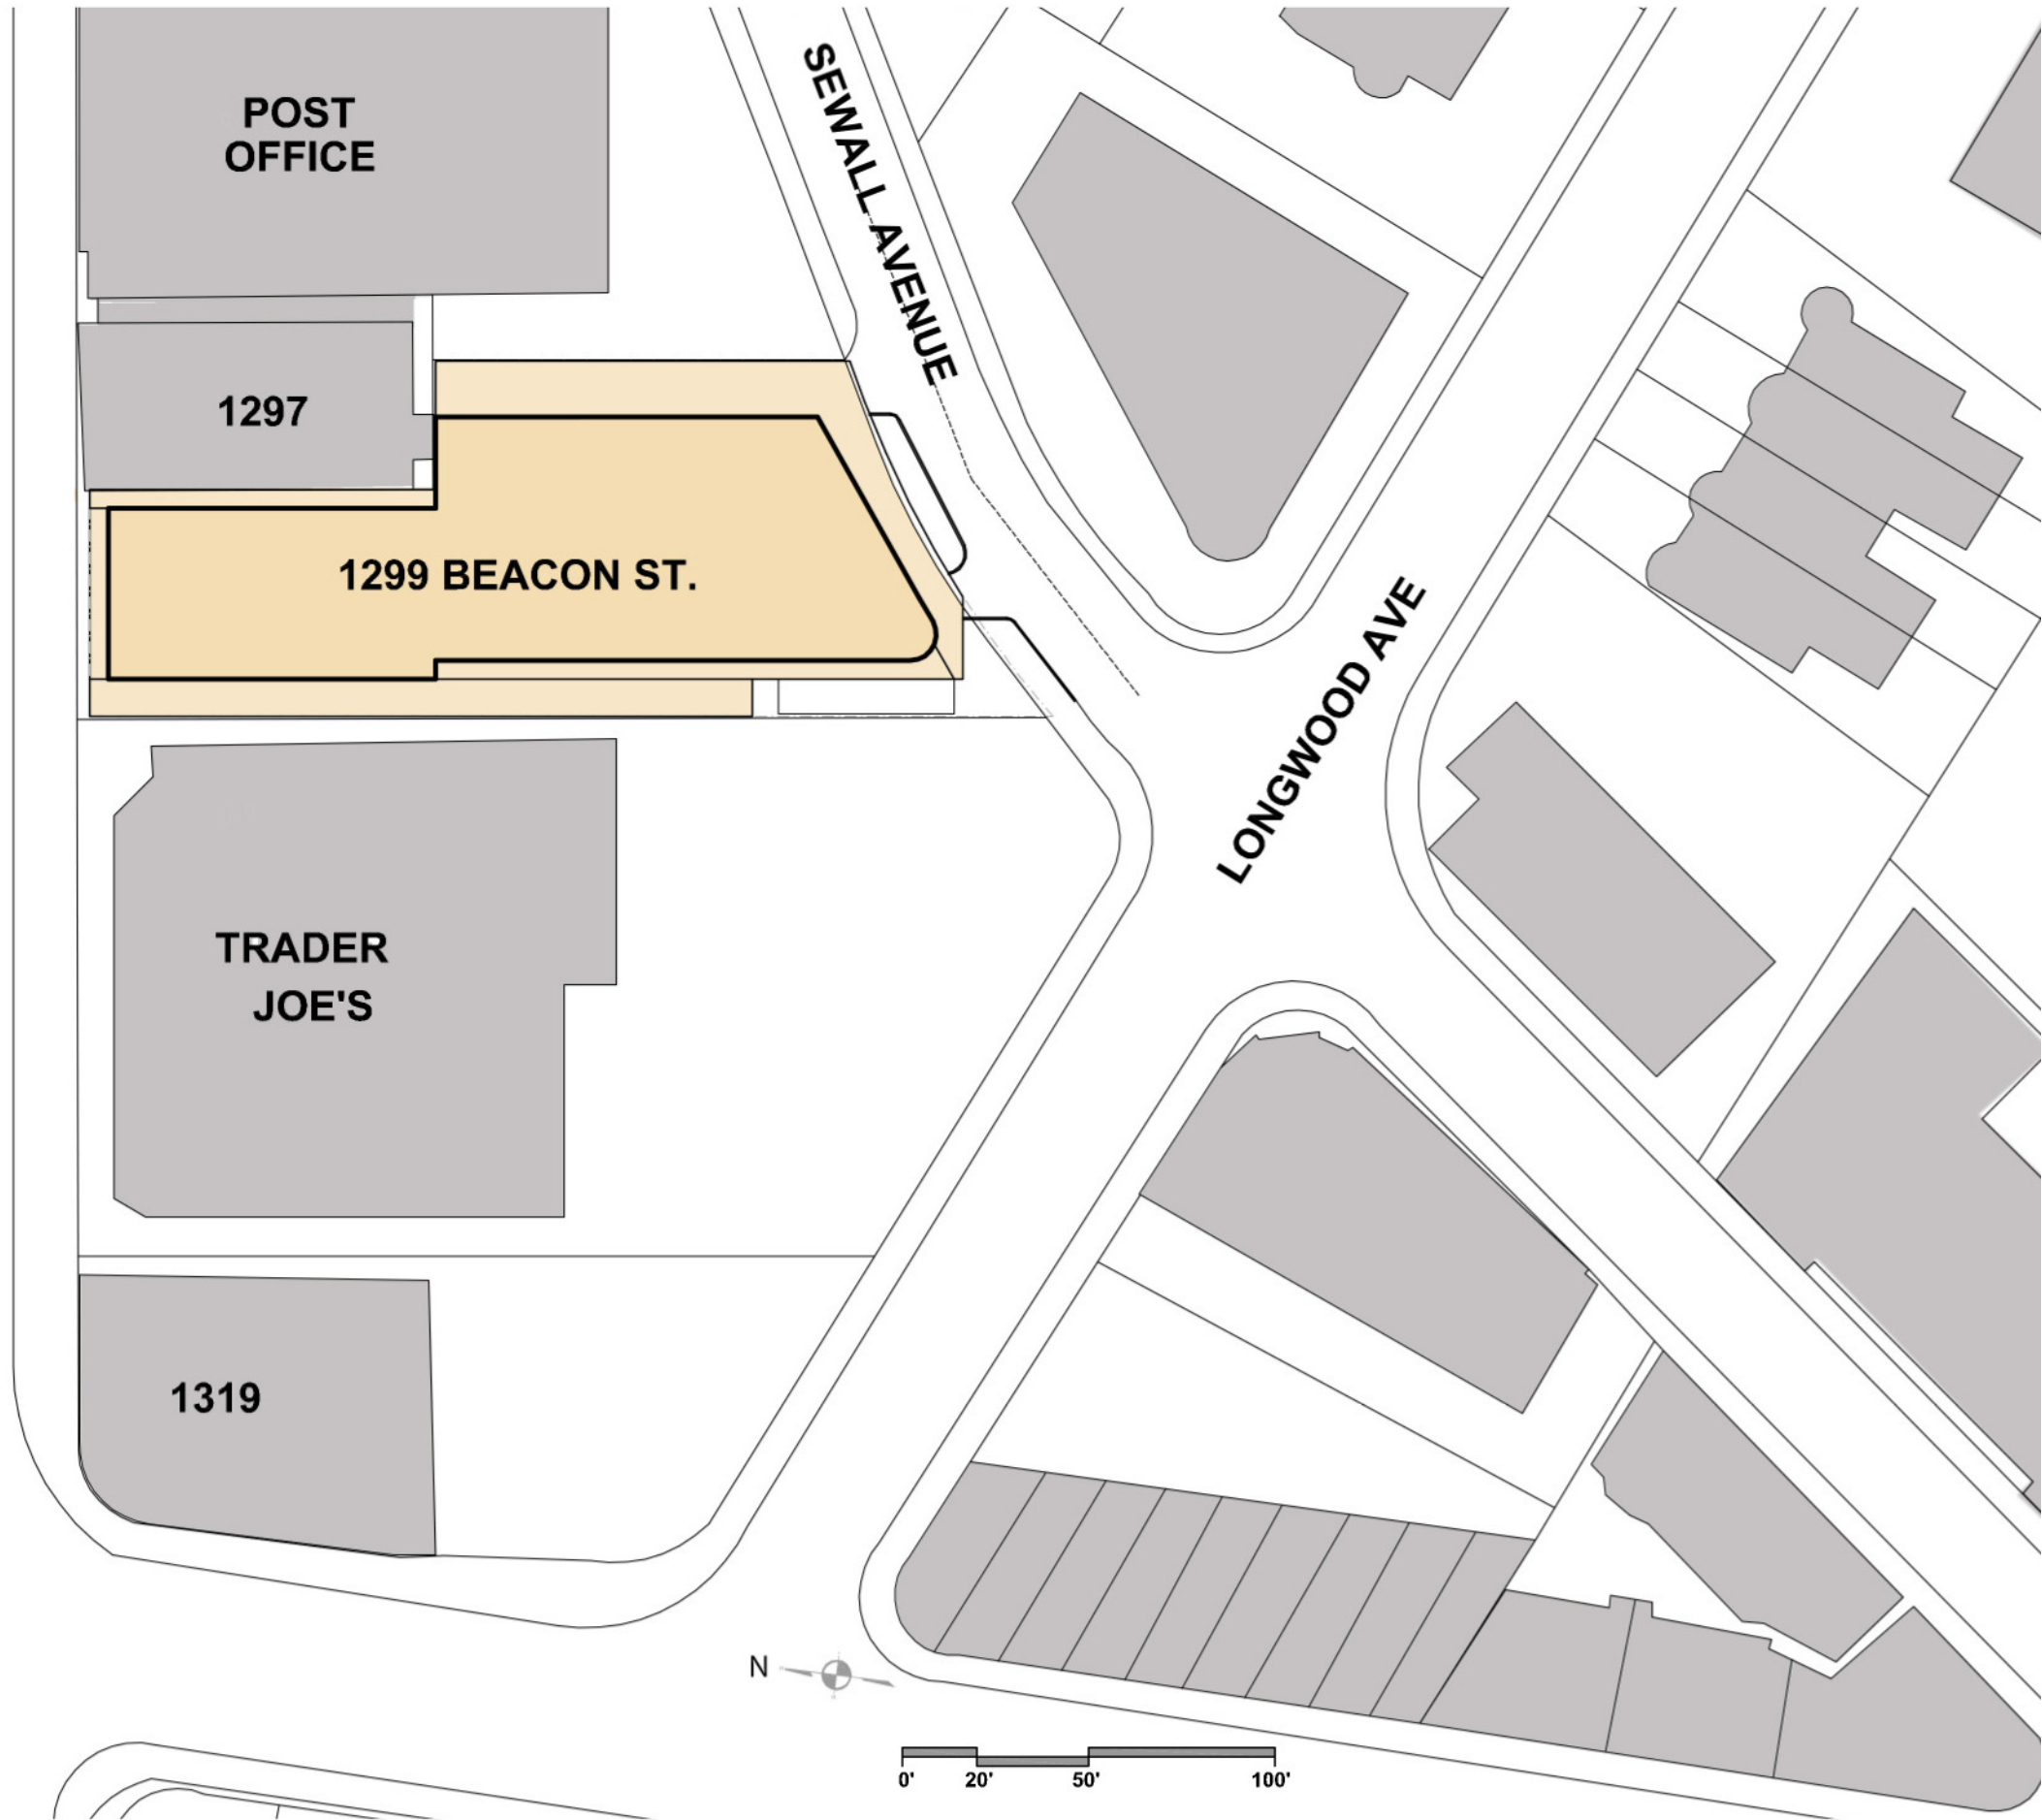

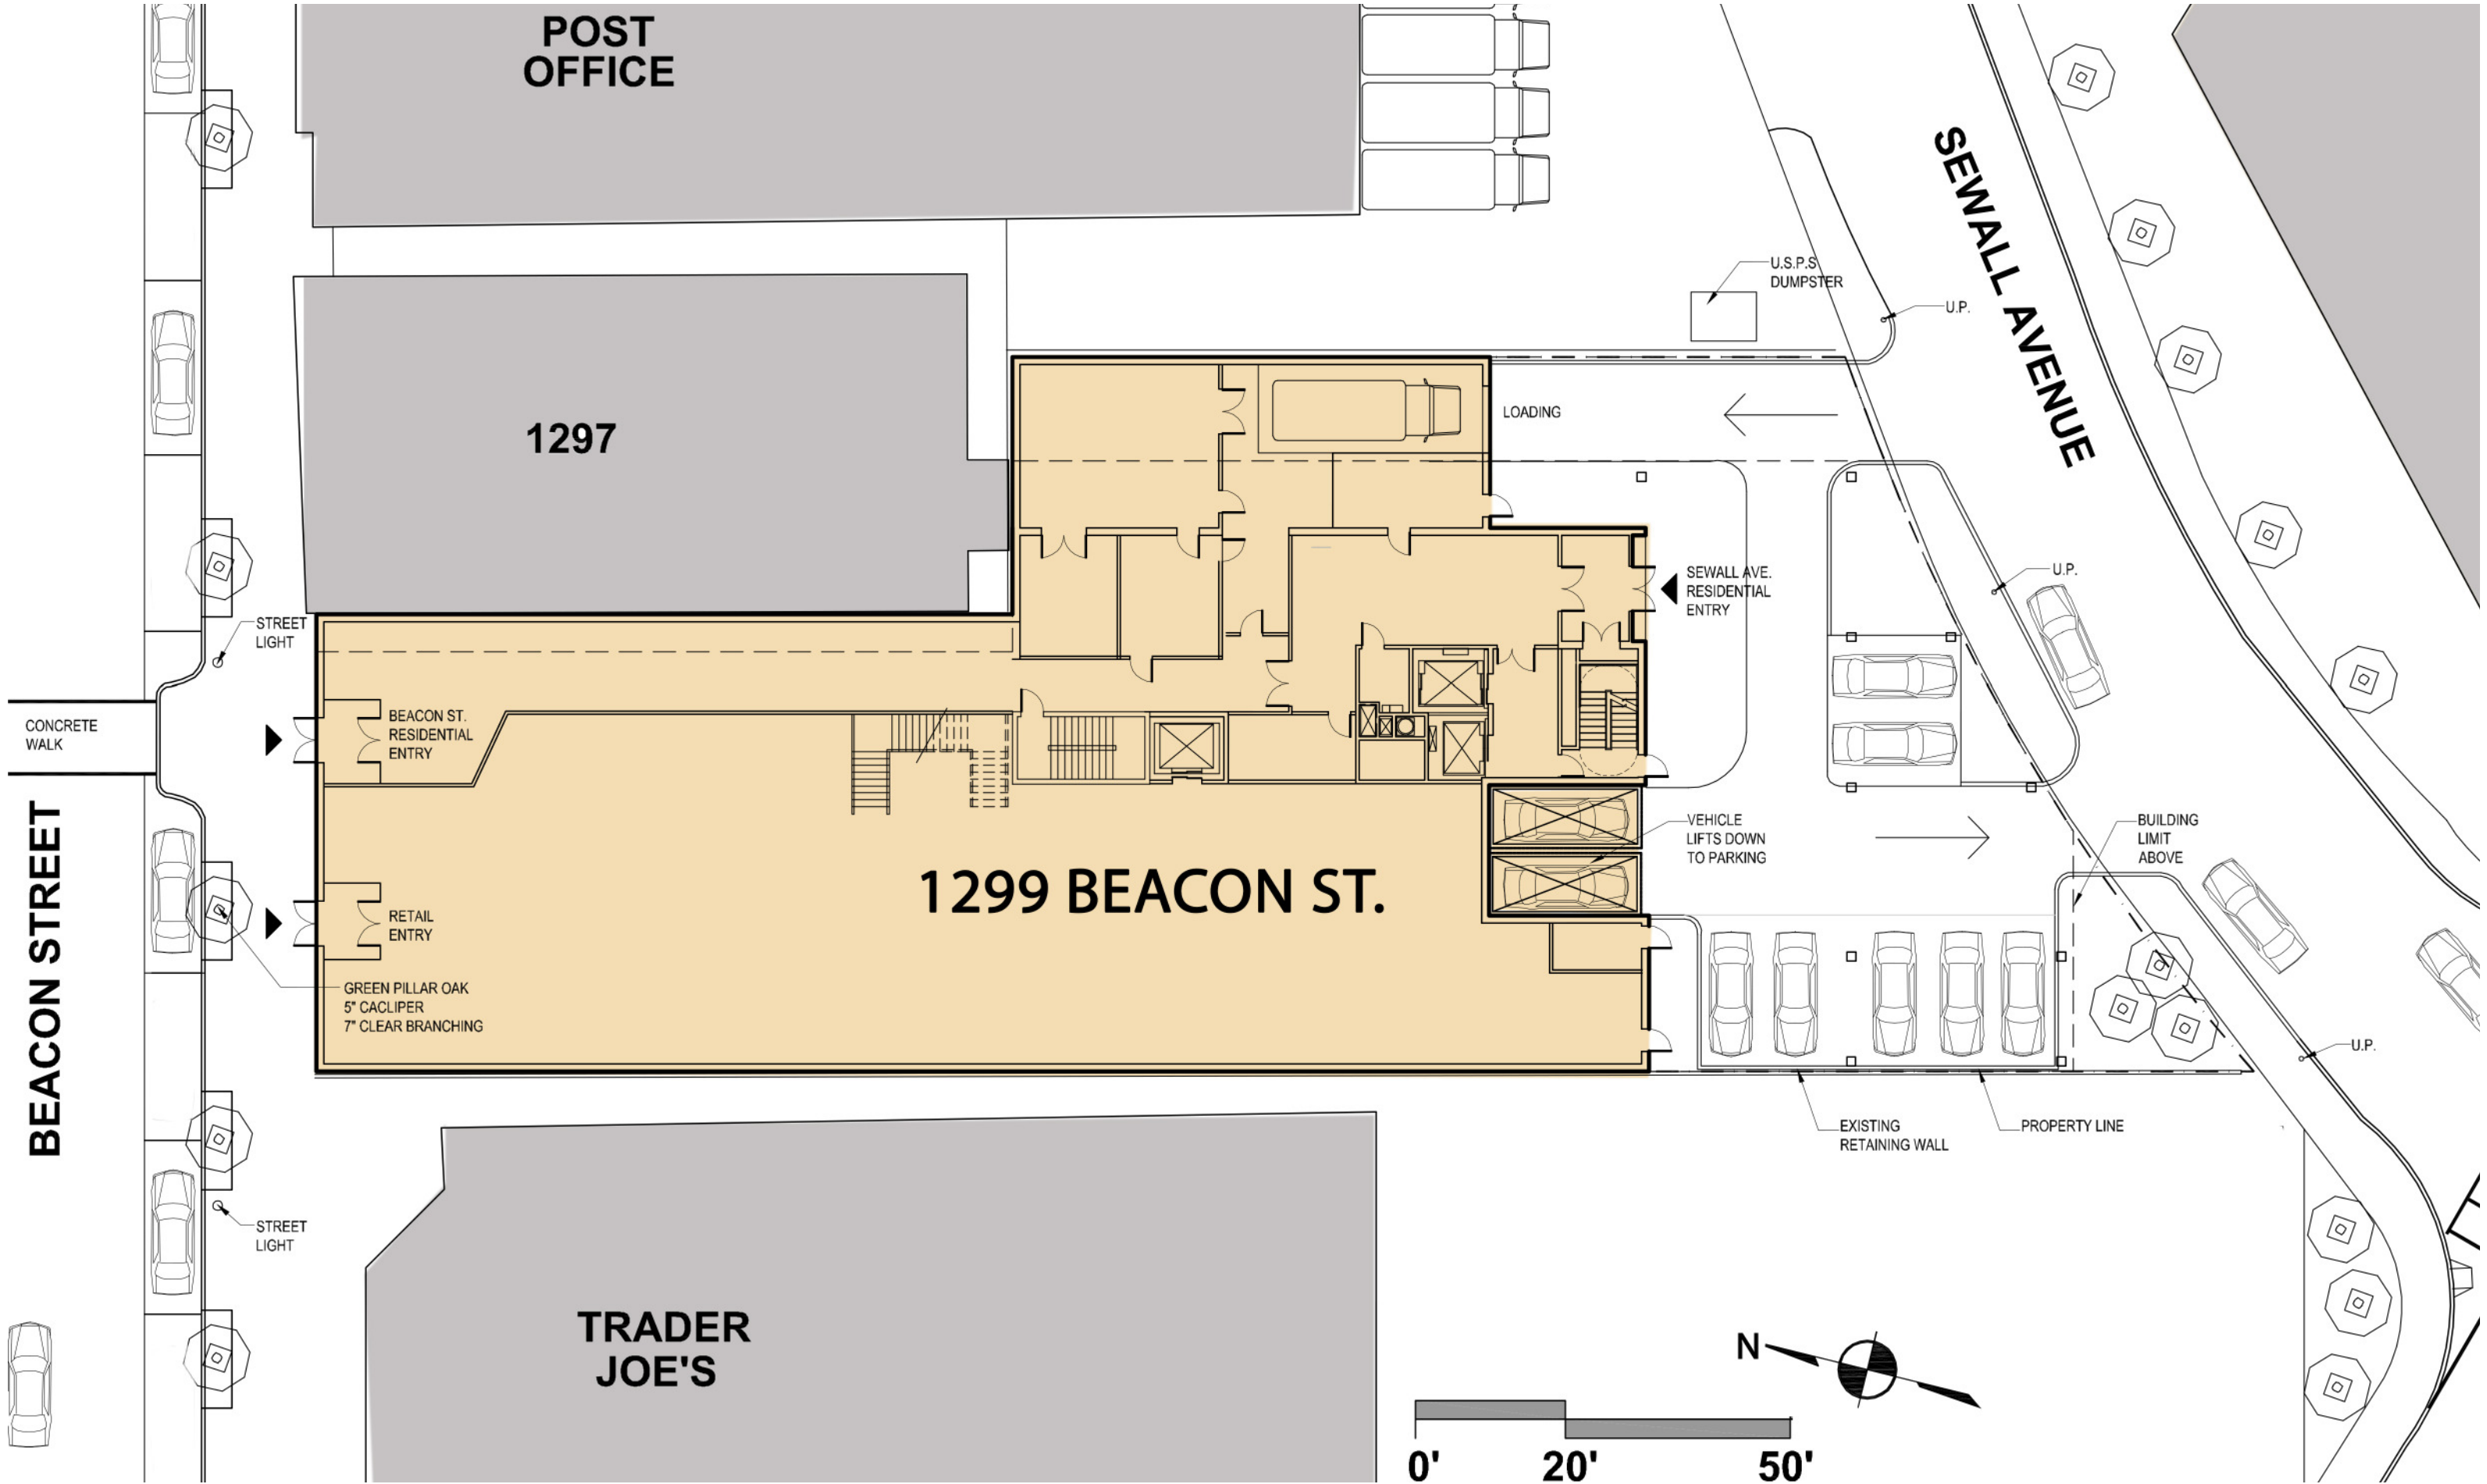

1299 Beacon
 1299 Beacon st, Brookline MA
 5.12.2016

SITE PLAN

