


TOWN OF BROOKLINE
 WASHINGTON STREET
 PAYEMENT MARKING PLAN

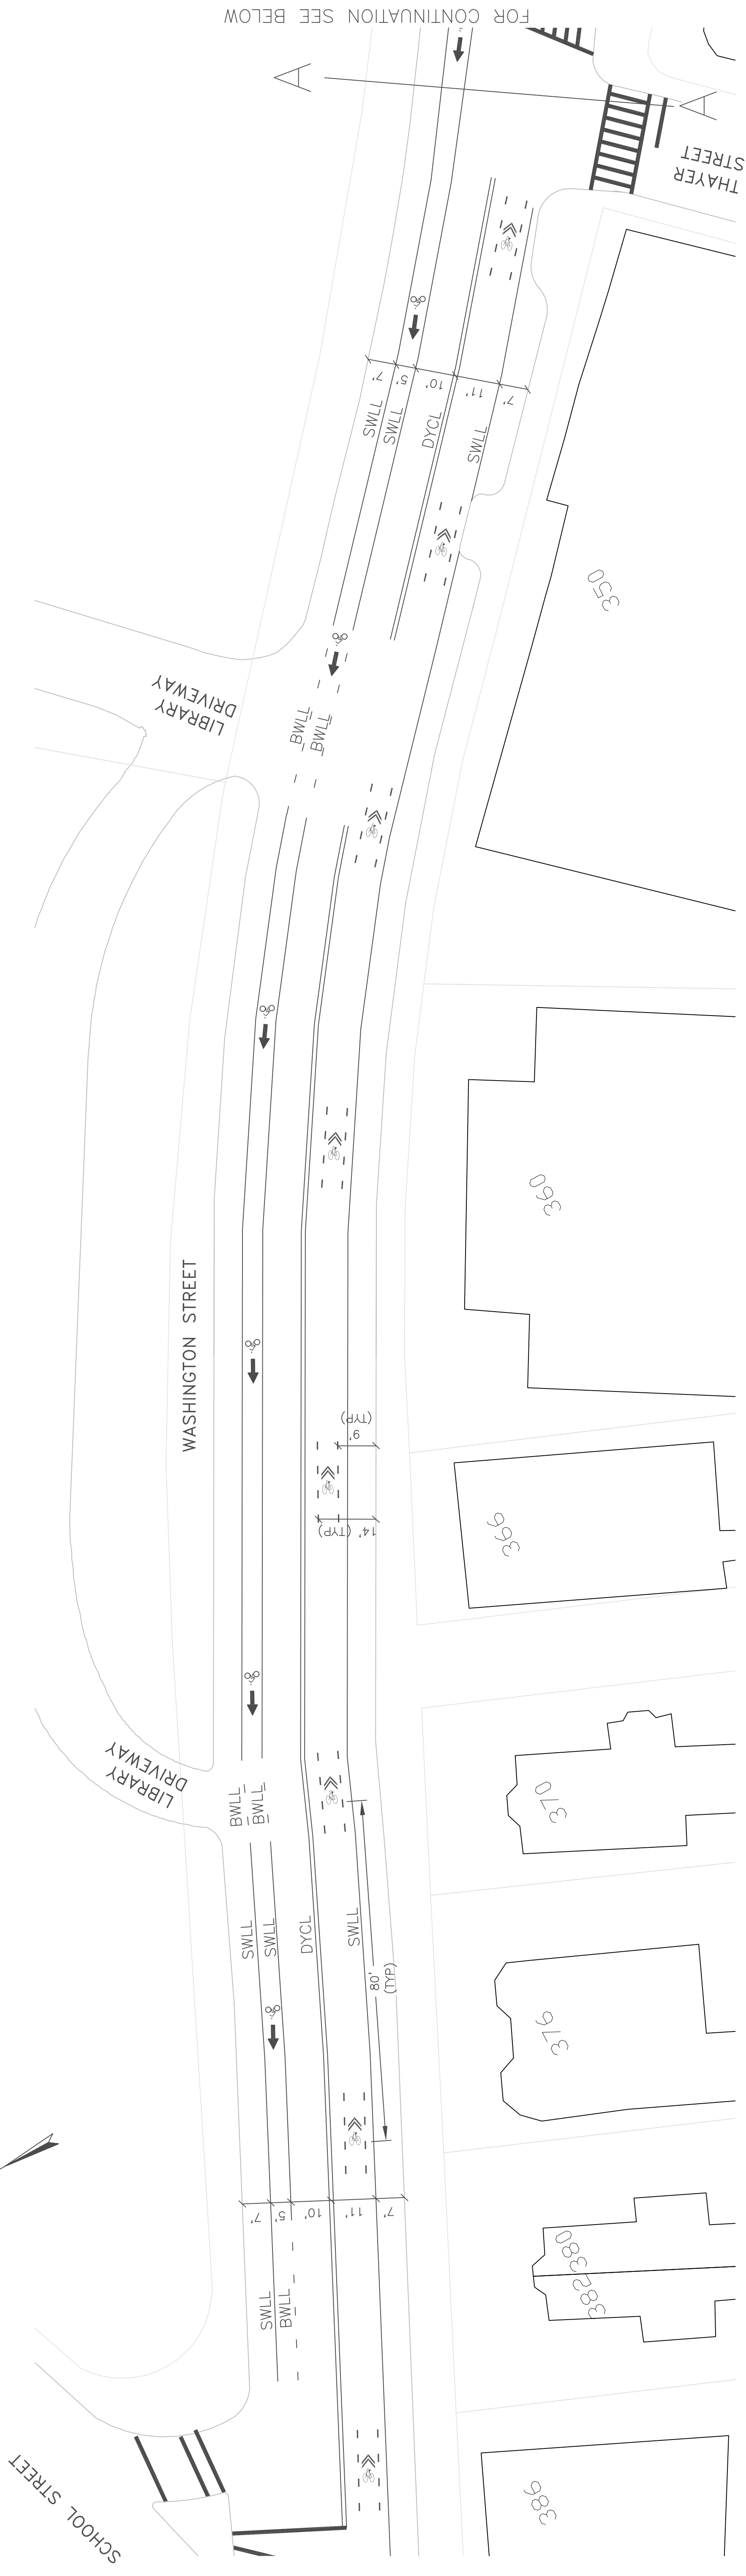

- NOTES:
 BWLL BROKEN WHITE LANE LINE
 DYCL DOUBLE YELLOW CENTER LINE
 SWLL SOLID WHITE LANE LINE

