
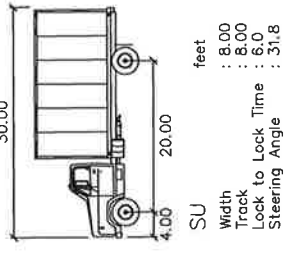


BOYLSTON STREET (ROUTE 9)

SIGN LEGEND	
R7-6R	NO PARKING LOADING ZONE
R7-6L	NO PARKING LOADING ZONE

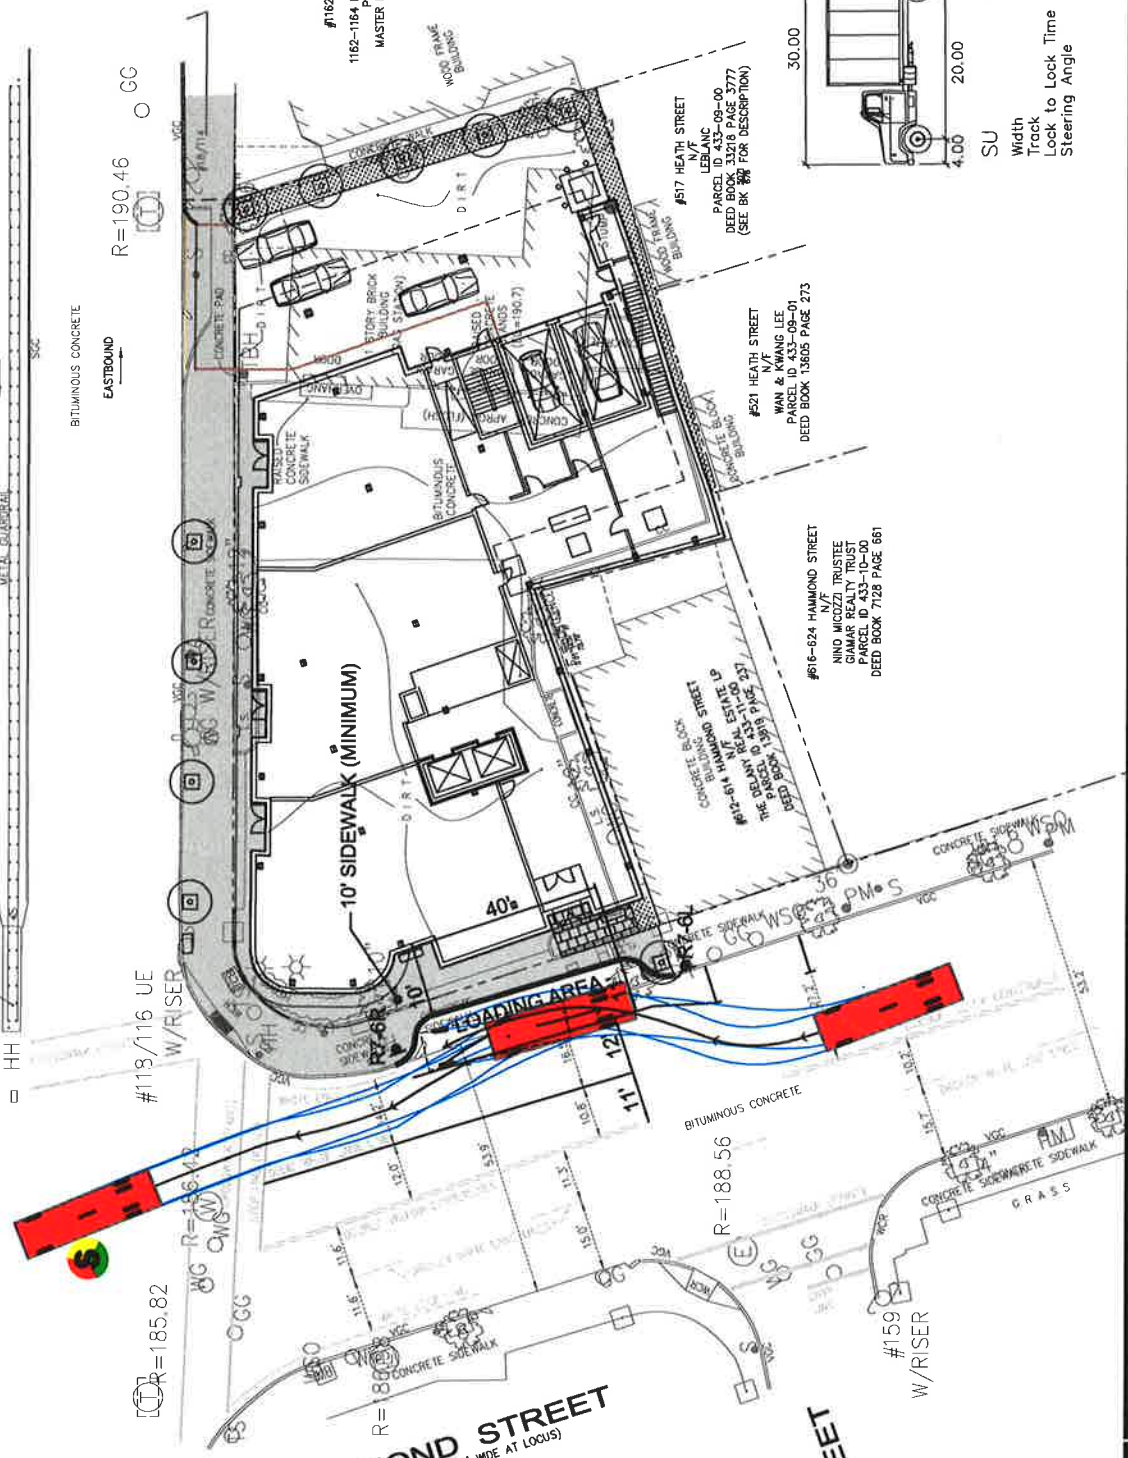

WAI Vanasse & Associates, Inc.
Transportation Engineers & Planners

Loading Zone Access / Egress