


1180 Boylston St.
 1180 Boylston St, Brookline, MA
 01.25.2017


Ground Floor Plan
 Floor to Floor + Floor to Ceiling Callouts

#1162-1164
 BOYLSTON STREET
 N/F
 1162-1164
 BOYLSTON STREET
 CONDOMINIUM
 PARCEL ID
 433-16-05
 MASTER DEED BOOK
 13358 PAGE 399

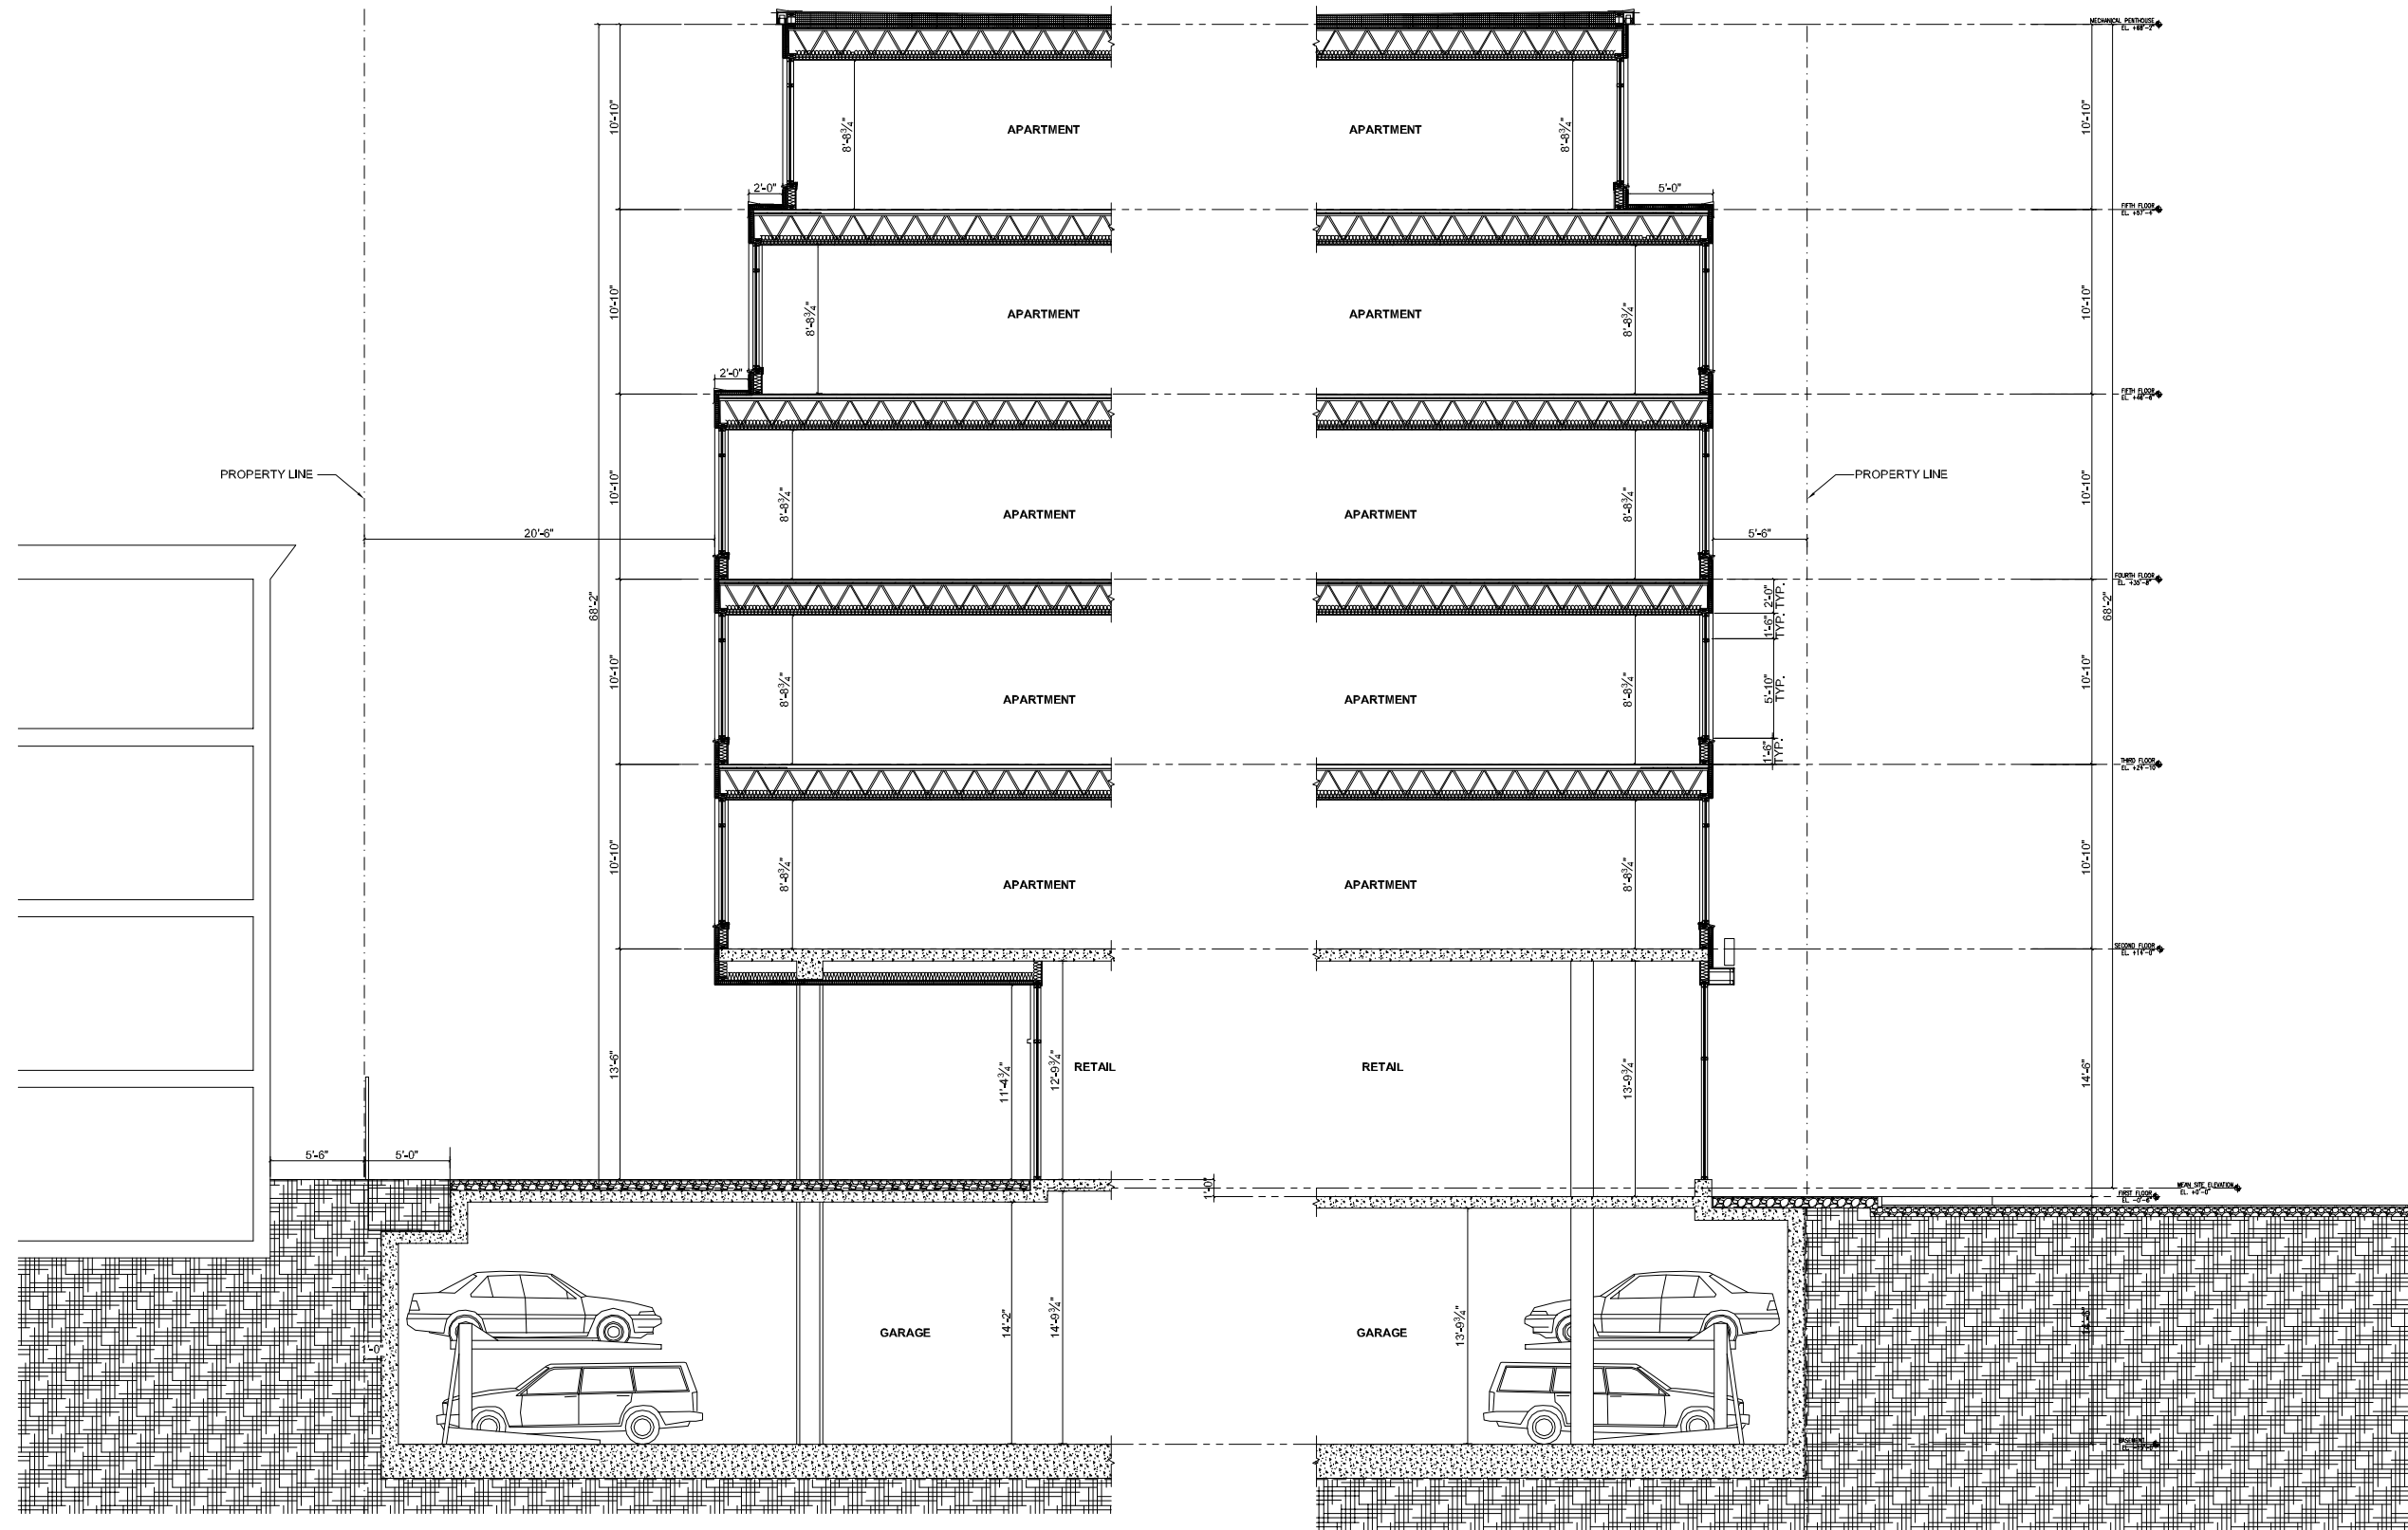

1180 Boylston St.

1180 Boylston St, Brookline, MA
01.25.2017

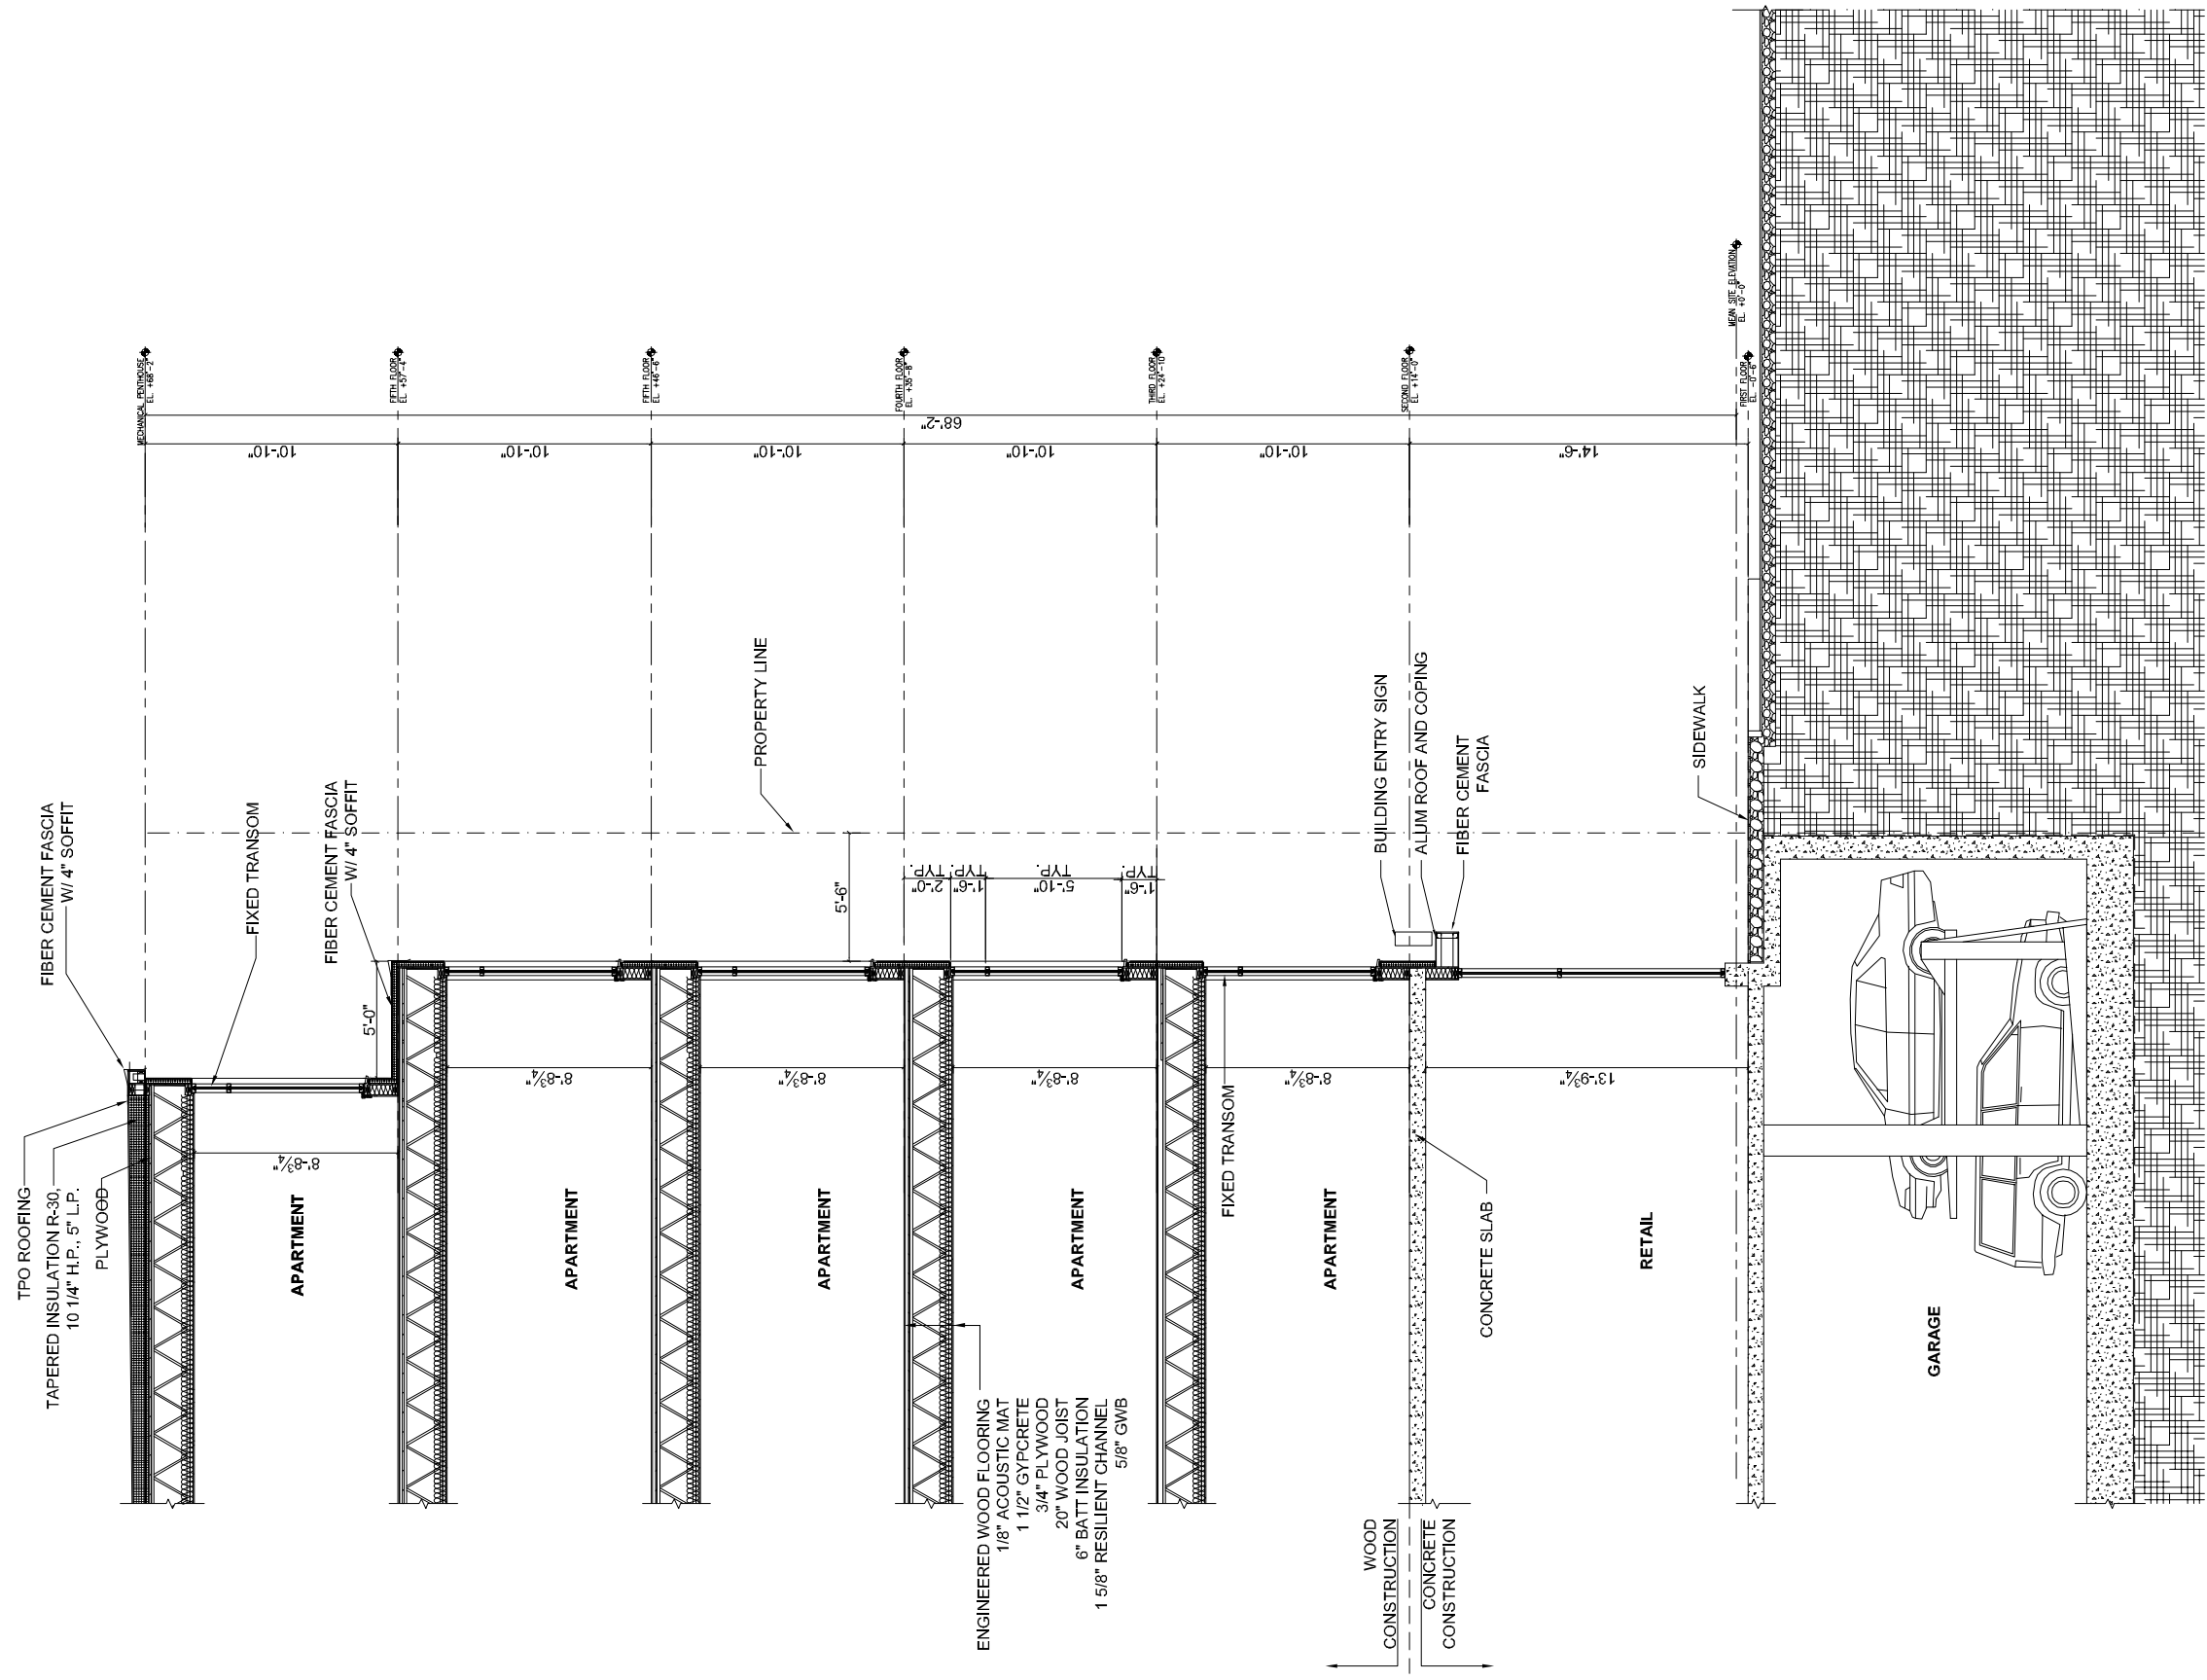

Hammond St. Section

1'-0" Reduction to Retail FTF