

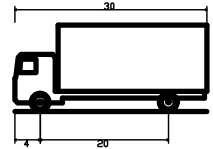
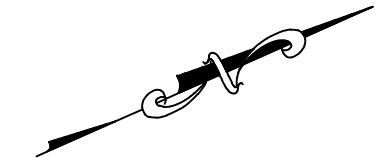


z:\dmain\projects\0809-036 cypress street 111\autocad drawings\0809-036-desn.dwg Plotted: 10/19/2017

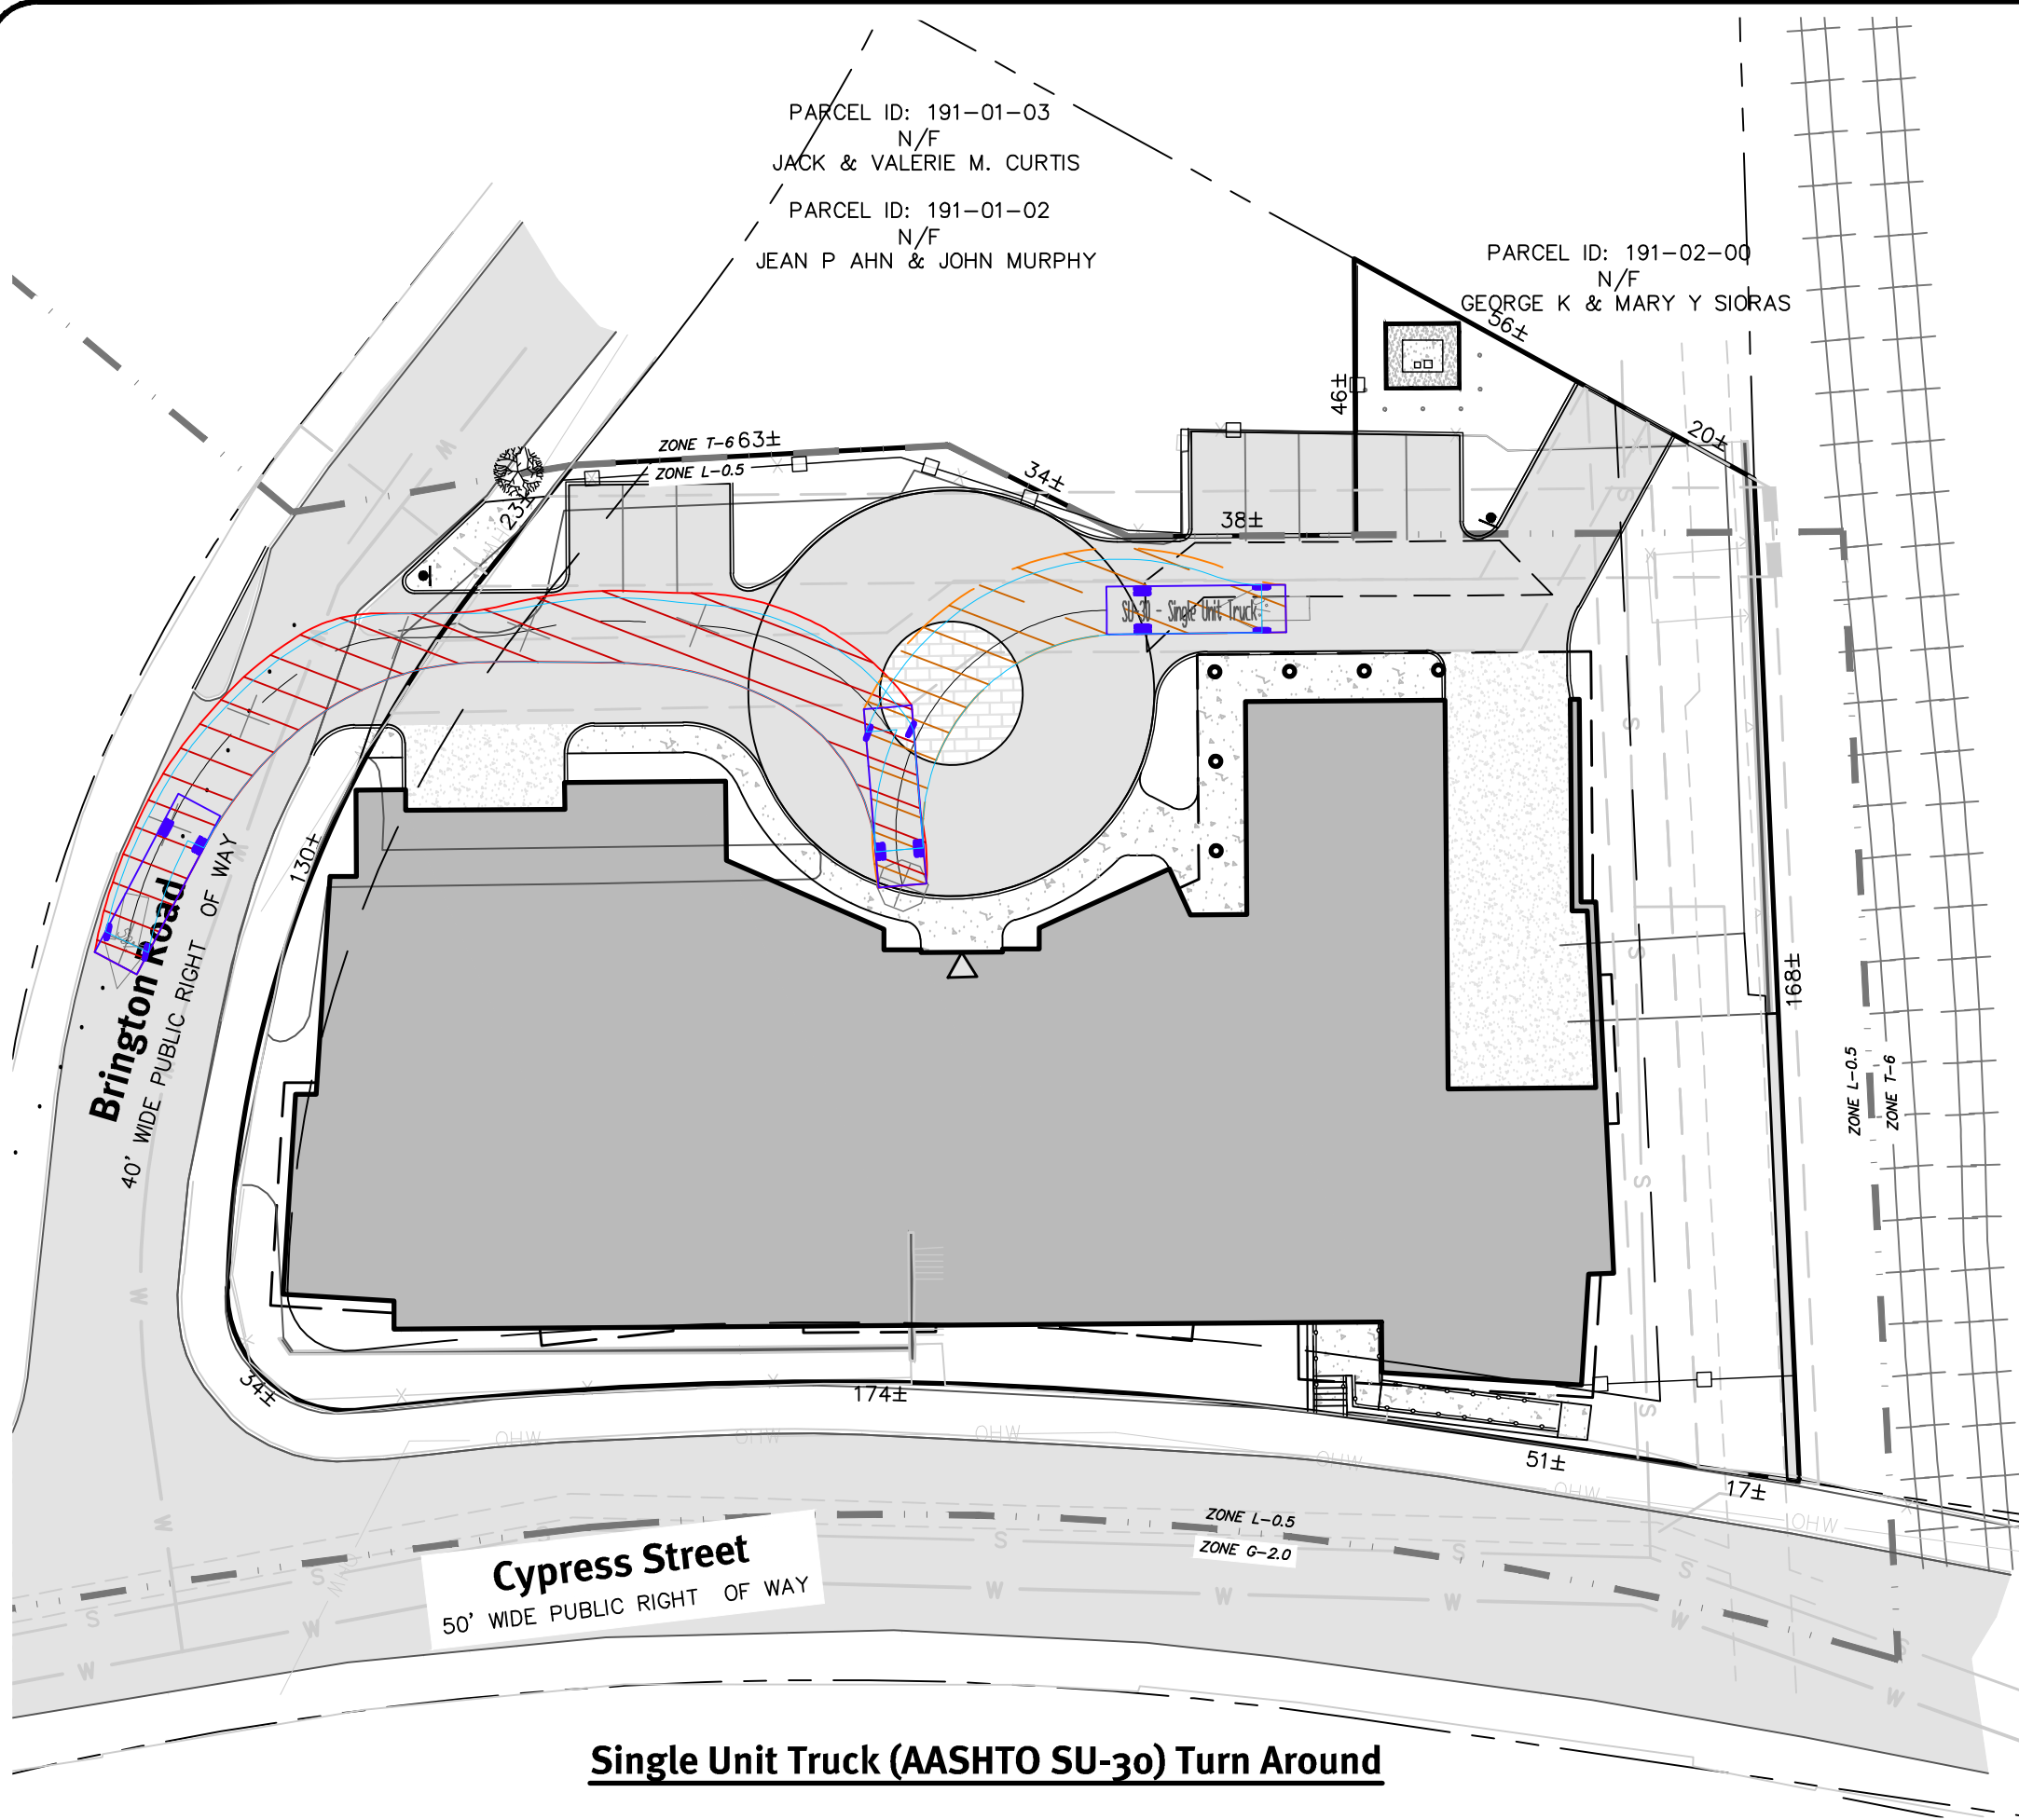

SU-30 - Single Unit Truck	
Overall Length	30.000ft
Overall Width	8.000ft
Overall Body Height	13.500ft
Min Body Ground Clearance	1.367ft
Track Width	8.000ft
Lock-to-lock time	5.00s
Max Steering Angle (Virtual)	31.80°

AASHTO SU-30 Dimensions

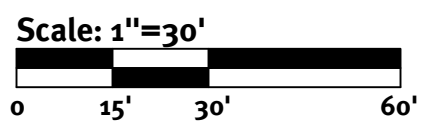

Private Dump Truck Access to Site

Cypress Apartments at Brookline Hills

107-111 Cypress Street Brookline, Massachusetts
Parcel ID: 191-01-01

Applicant
107-111 Cypress Street Realty Trust

Henry Lewis, Trustee
90 Canal Street, Boston, MA 02114

Date:
10-19-2017



DiPrete Engineering
Two Stafford Court Cranston, RI 02920
tel 401-943-1000 fax 401-464-6006 www.diprete-eng.com

Boston • Providence • Newport