


Babcock Place Height

MEAN OF LOWEST LOT LINE: $\frac{50.5+52.7+50.0+53.1}{4} = 51.83+(11.27 \times 0.25) = 54.65'$

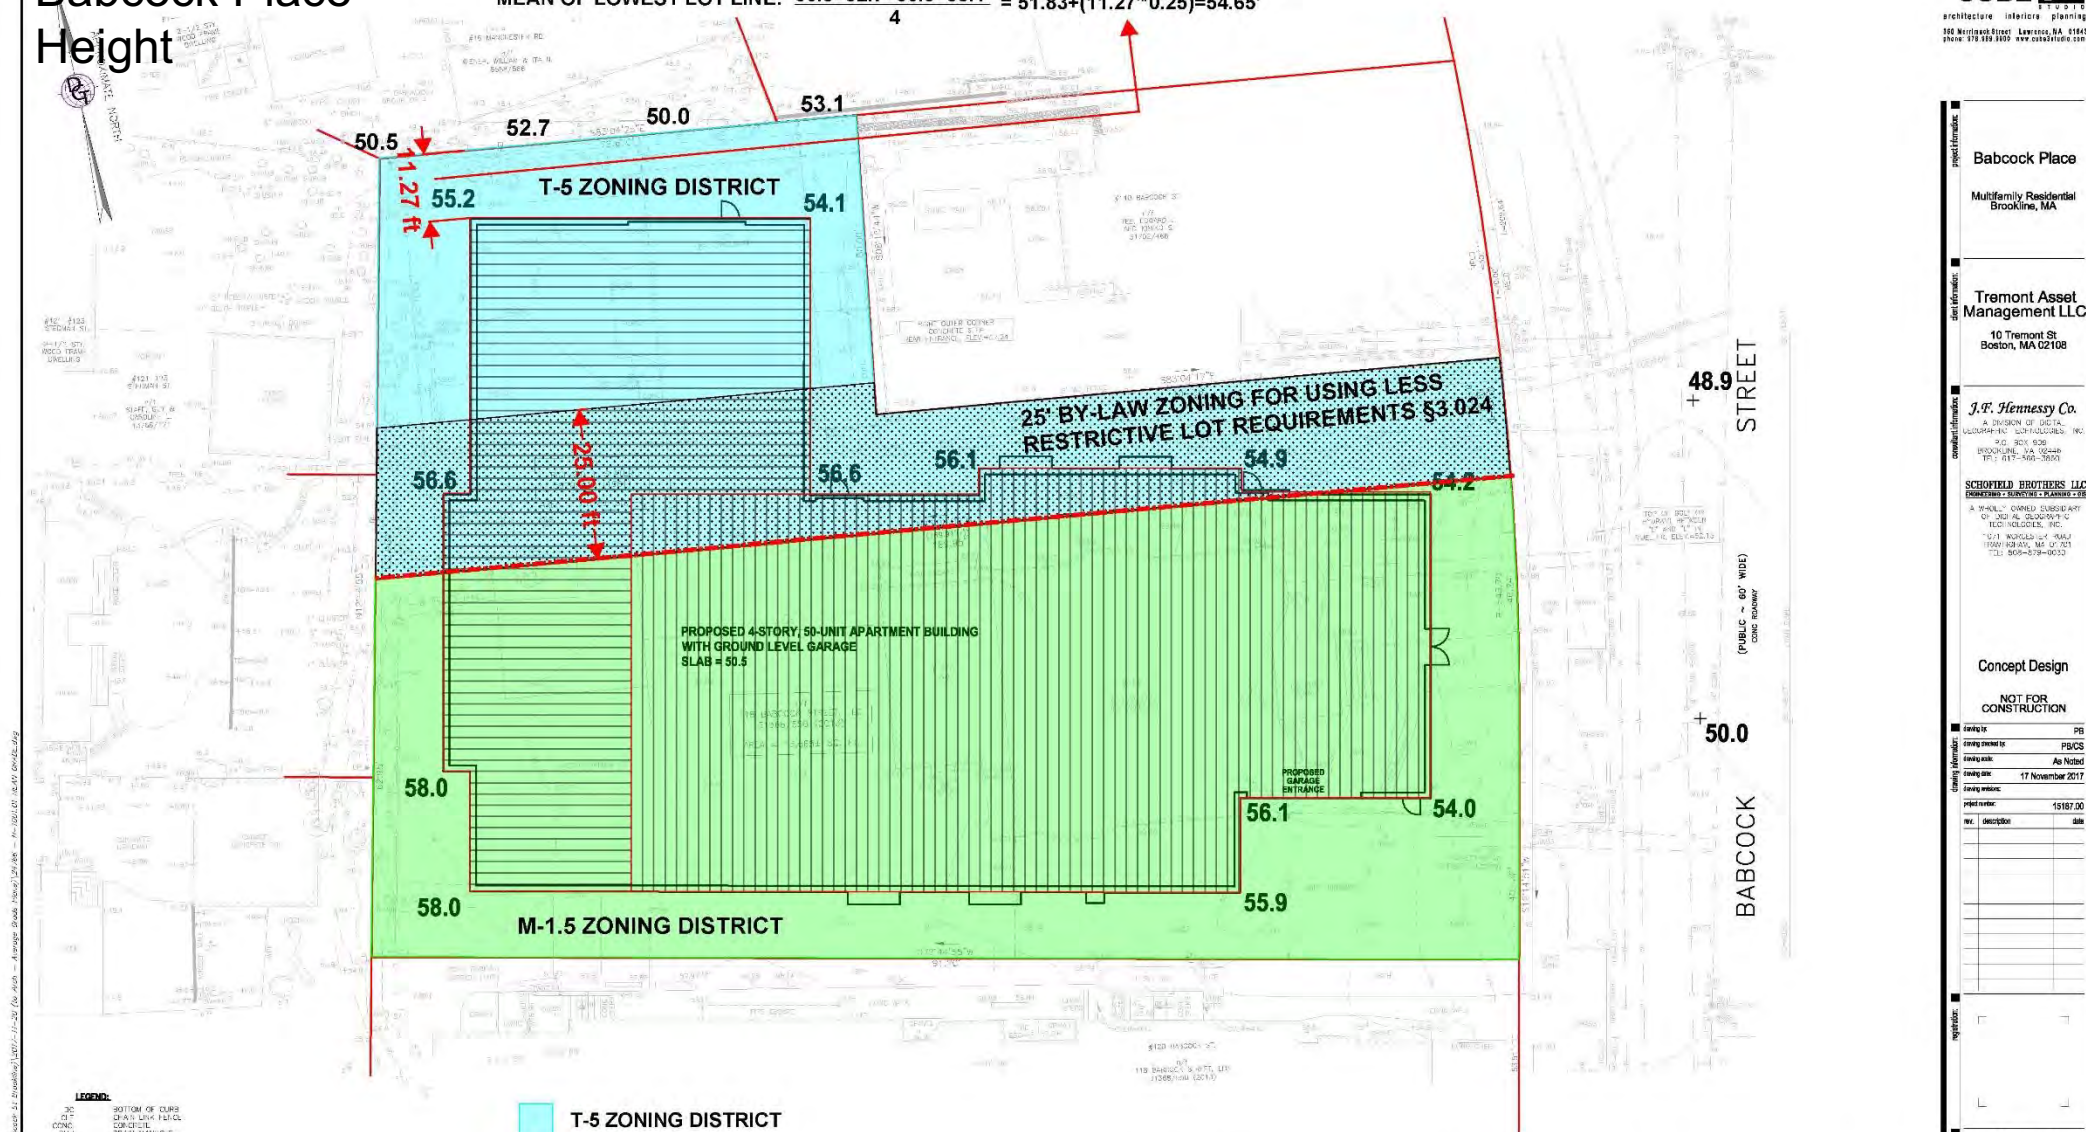

project information:
Babcock Place
 Multifamily Residential
 Brookline, MA

client information:
Tremont Asset Management LLC
 10 Tremont St
 Boston, MA 02108

consultant information:
J.F. Hennessy Co.
 A DIVISION OF DIGITAL

SCHOFIELD BROTHERS LLC
 A WHOLLY OWNED SUBSIDIARY OF

Concept Design

NOT FOR CONSTRUCTION

drawing title:	PB
drawing created by:	PB/CS
drawing scale:	As Noted
drawing date:	17 November 2017

drawing number:	15187.00	
rev.:	description date	

MEAN GRADE EXHIBIT A

- LEGEND:**
- T-5 ZONING DISTRICT
- M-1.5 ZONING DISTRICT
- 4 STORY BUILDING HEIGHT
- 5 STORY BUILDING HEIGHT
- 25' ZONING BY-LAY OFFSET

MEAN NATURAL GRADE (EXISTING GRADE) CONTIGUOUS TO PROPOSED BUILDING

$(58.0+58.0+56.6+55.2+54.1+56.6+56.1+54.9+54.2+54.0+56.1+55.9) / 12 = 55.8$

