




ATLAS MAP- GROUND FLOOR

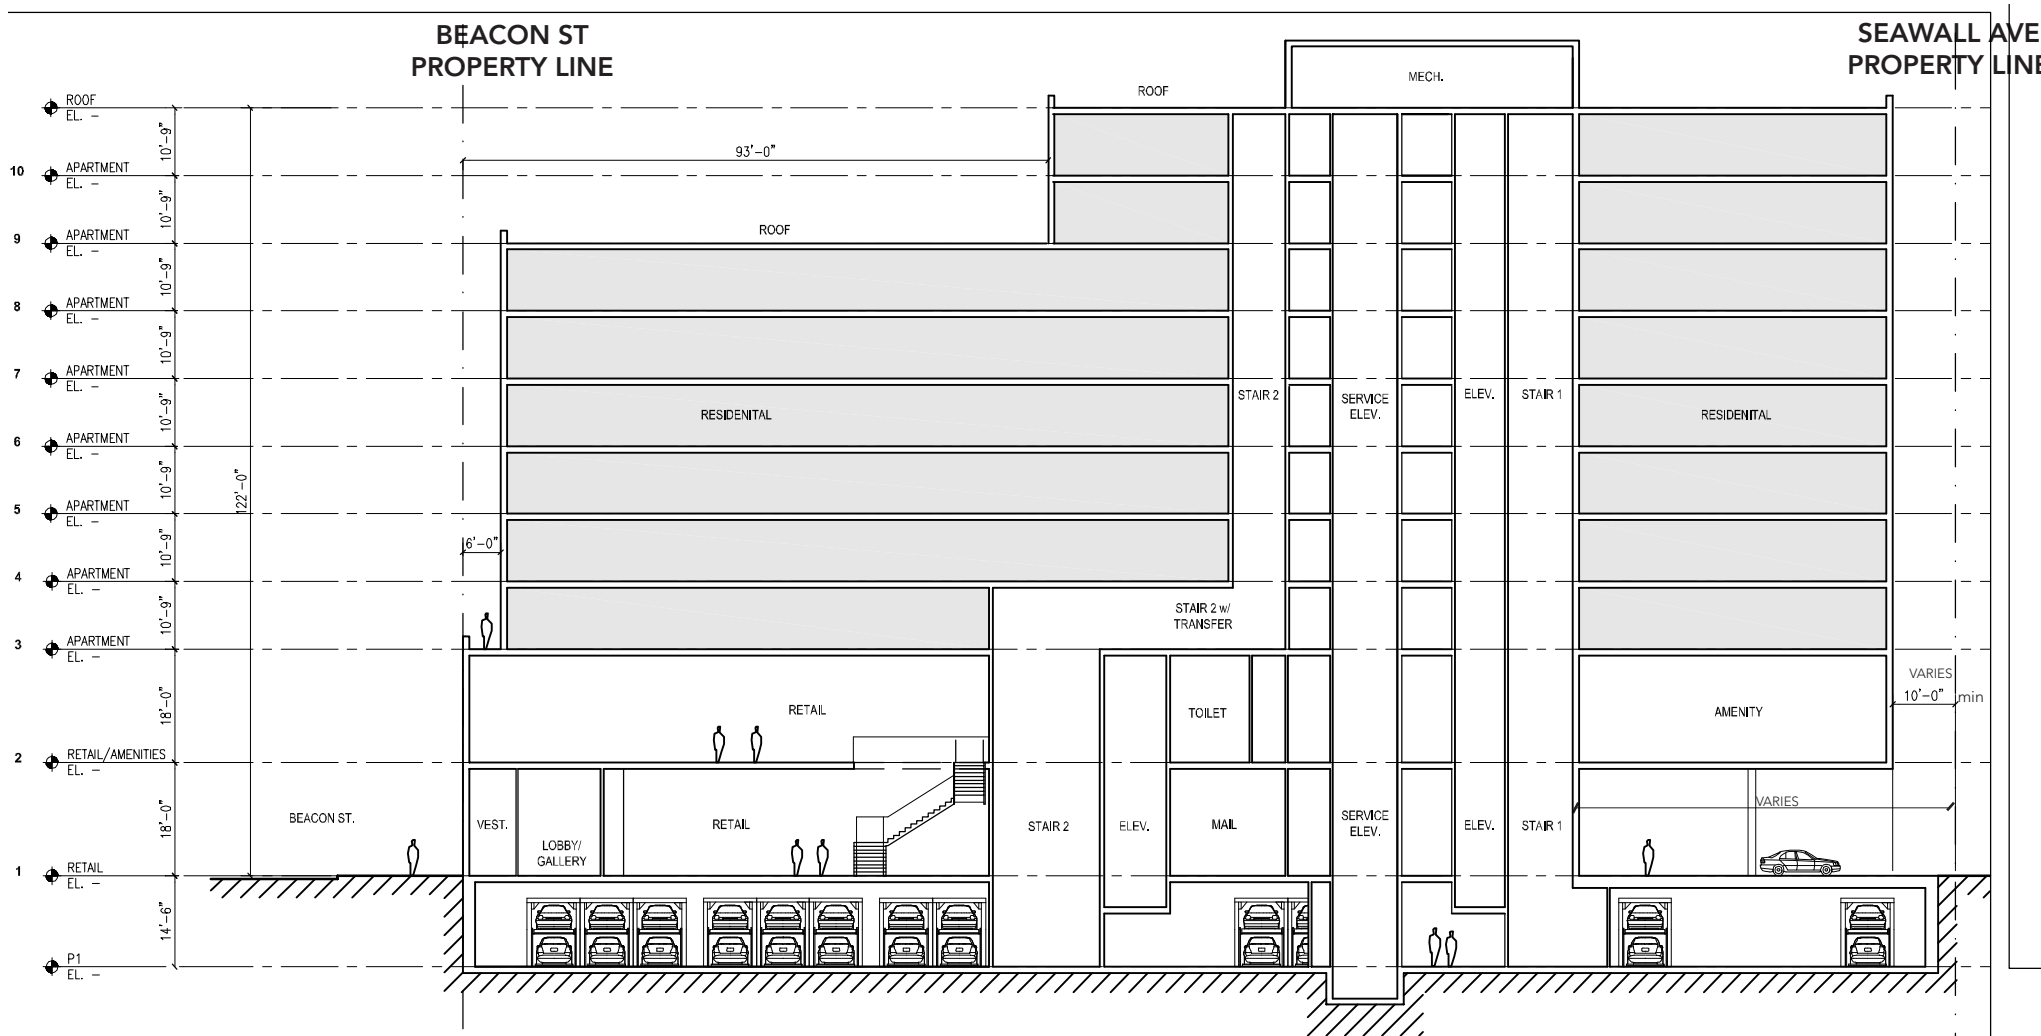

SECTION A-A

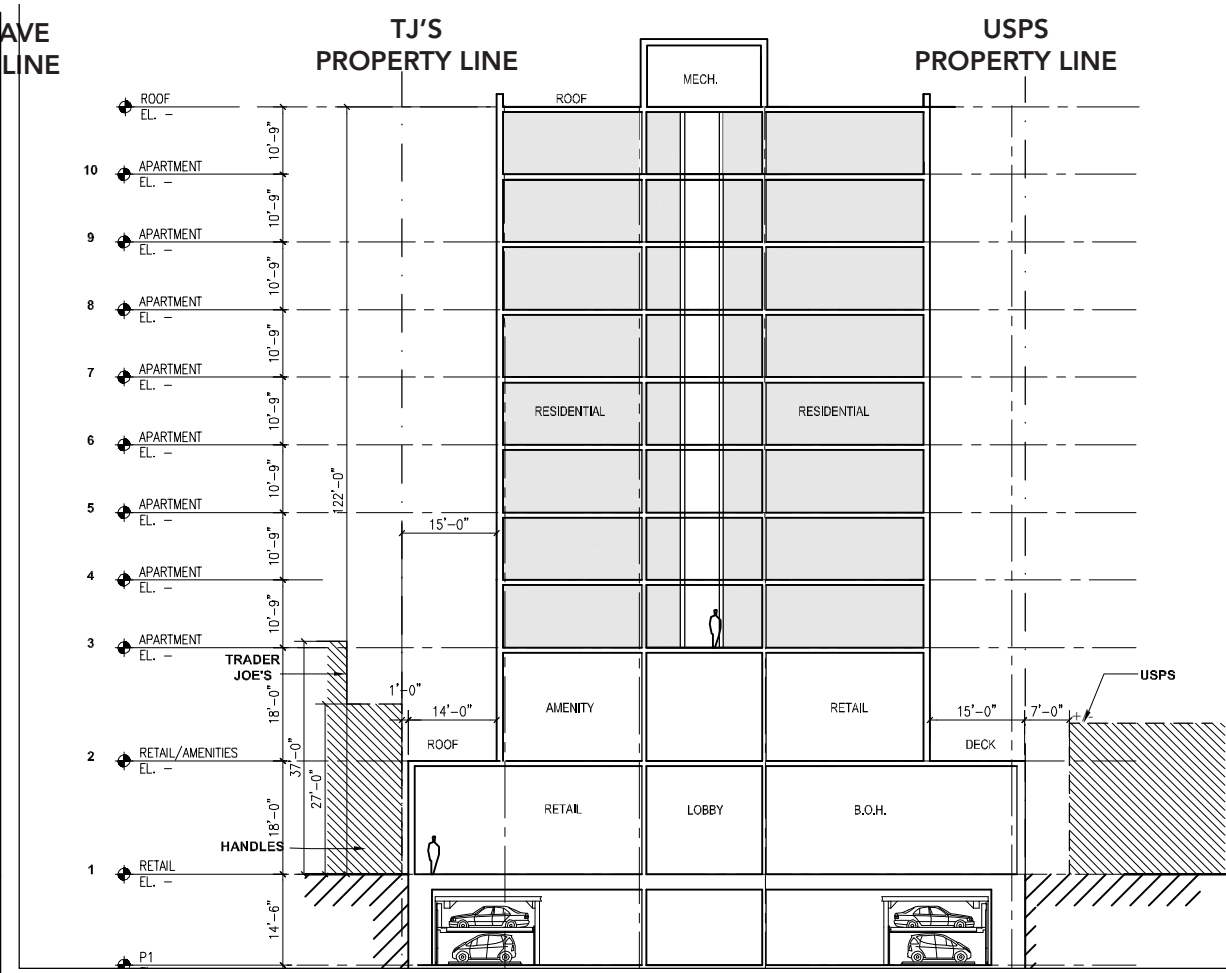

SECTION B-B

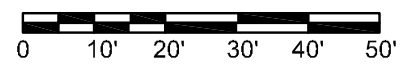

SECTIONS - PROPOSED PROJECT