
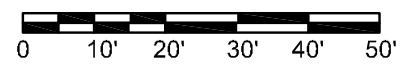
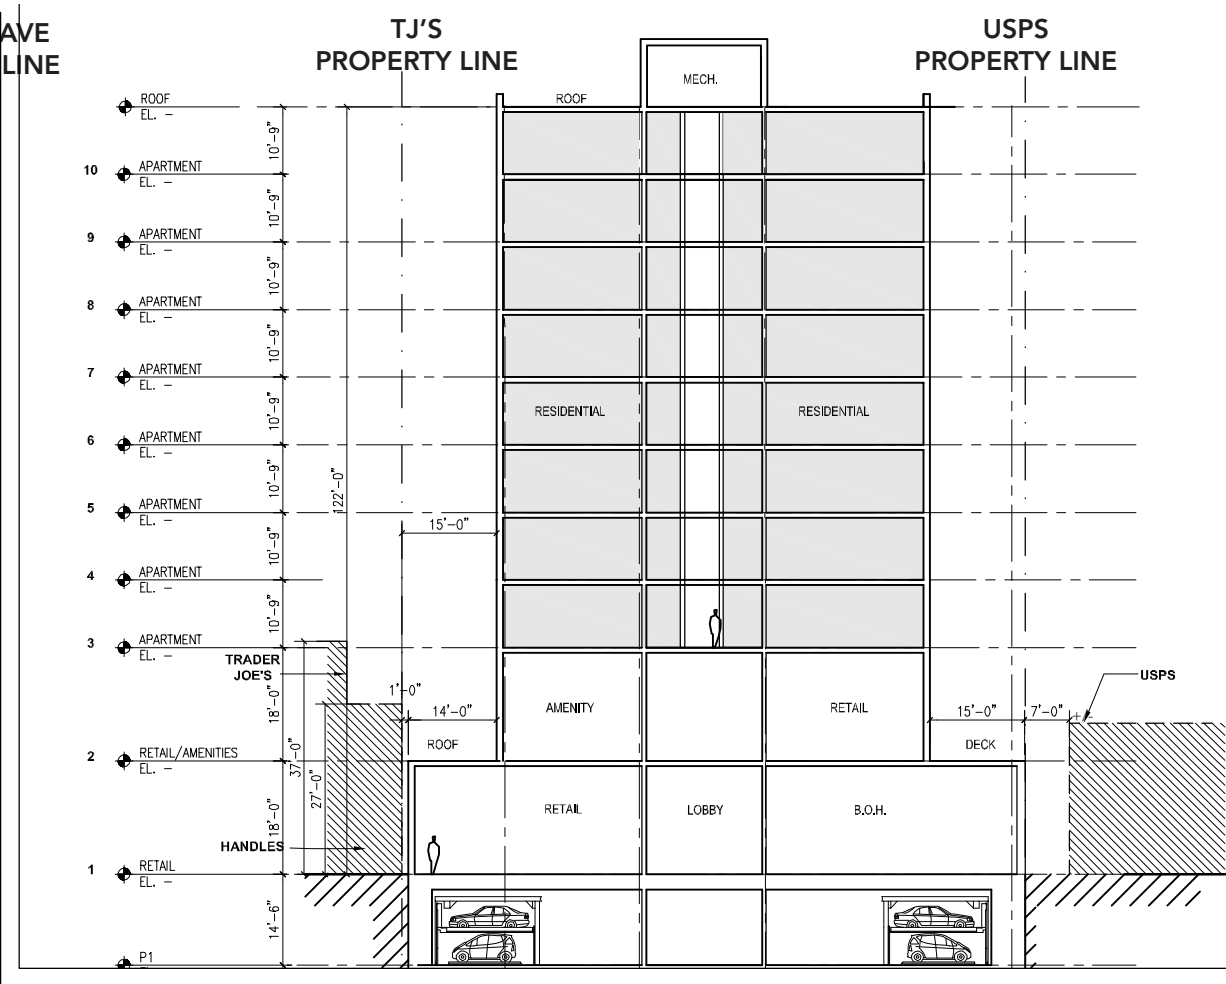


ATLAS MAP- GROUND FLOOR

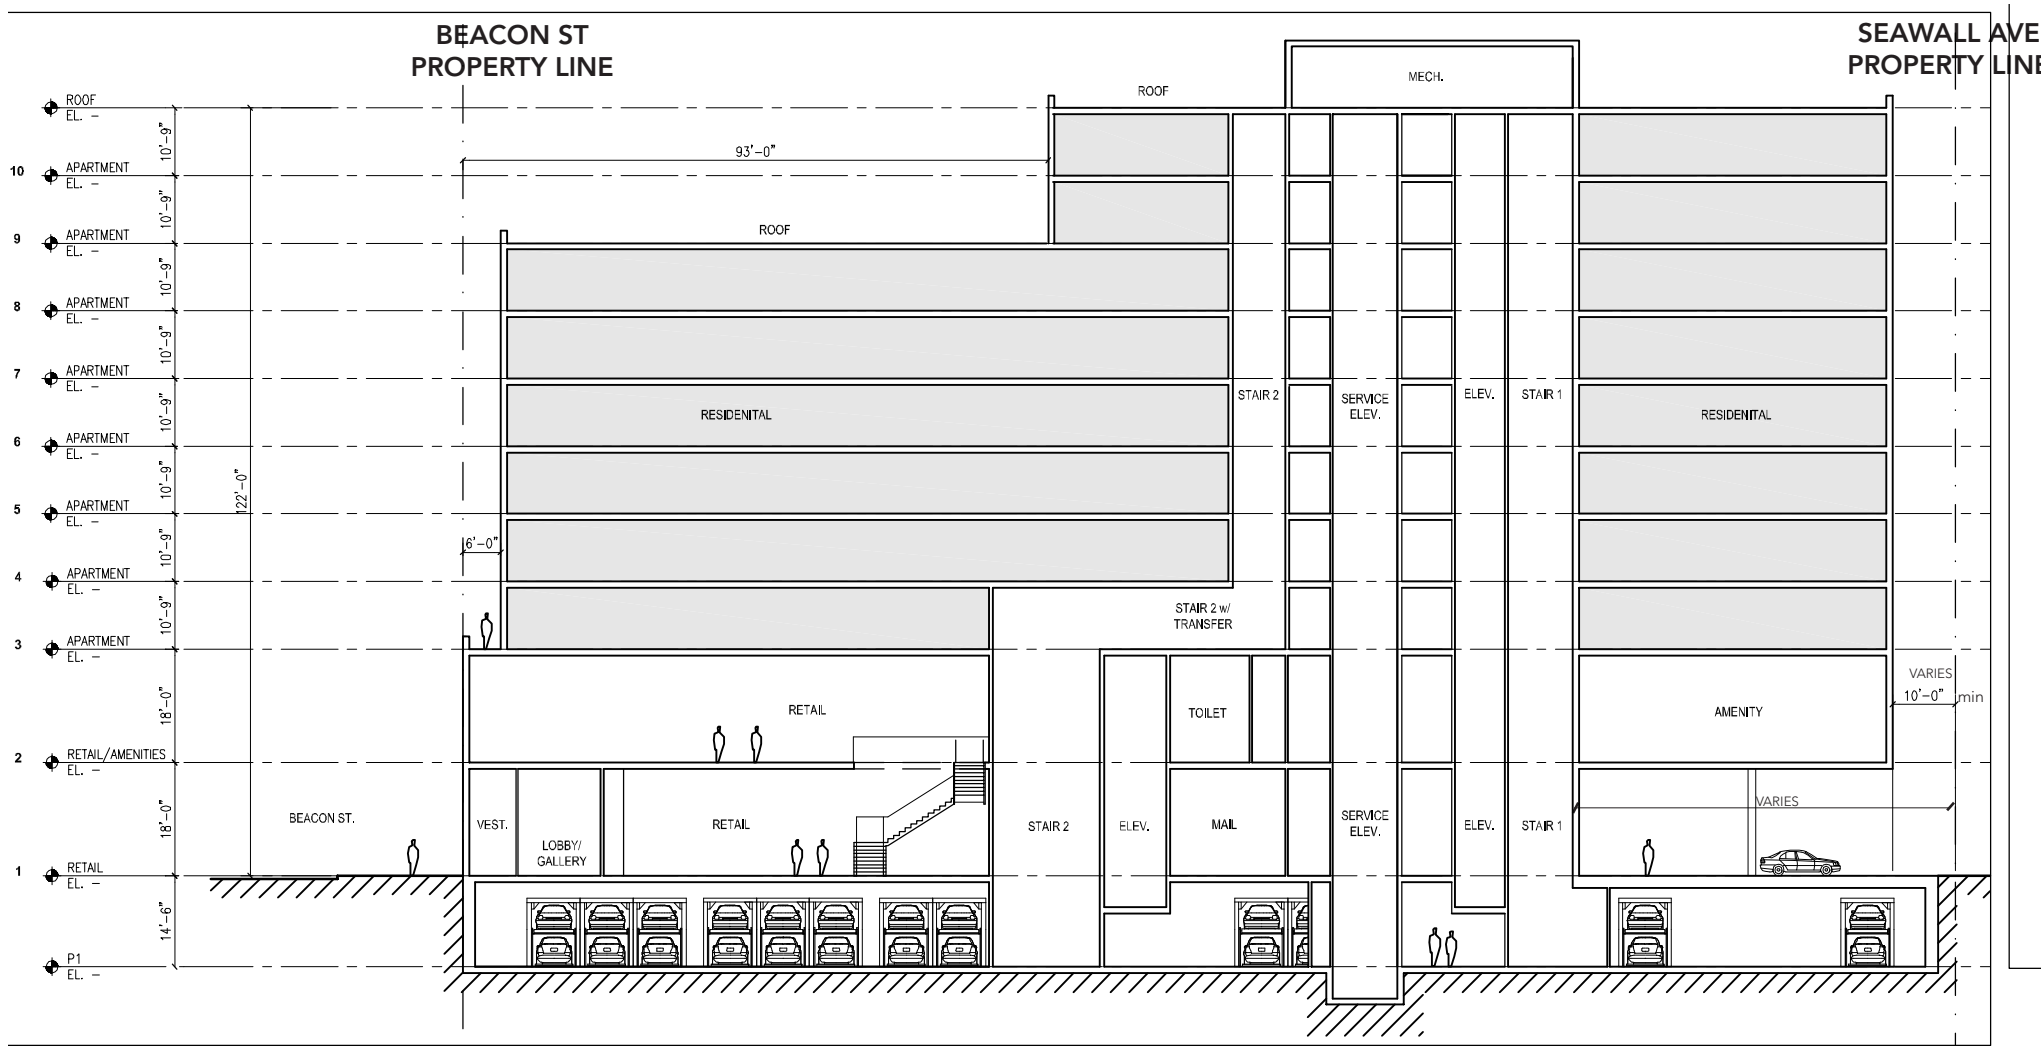

SECTIONS - PROPOSED PROJECT