


PROGRAM

-
 AMENITY
-
 COMMON AREAS
-
 MECHANICAL / SERVICE AREAS
-
 RETAIL

LEVEL 1

1299 Beacon Street 1299 Beacon Street Brookline, MA
 DATE: 06/25/19

STANDARD	19
COMPACT	4
P1 TOTAL PARKING SPOTS	23

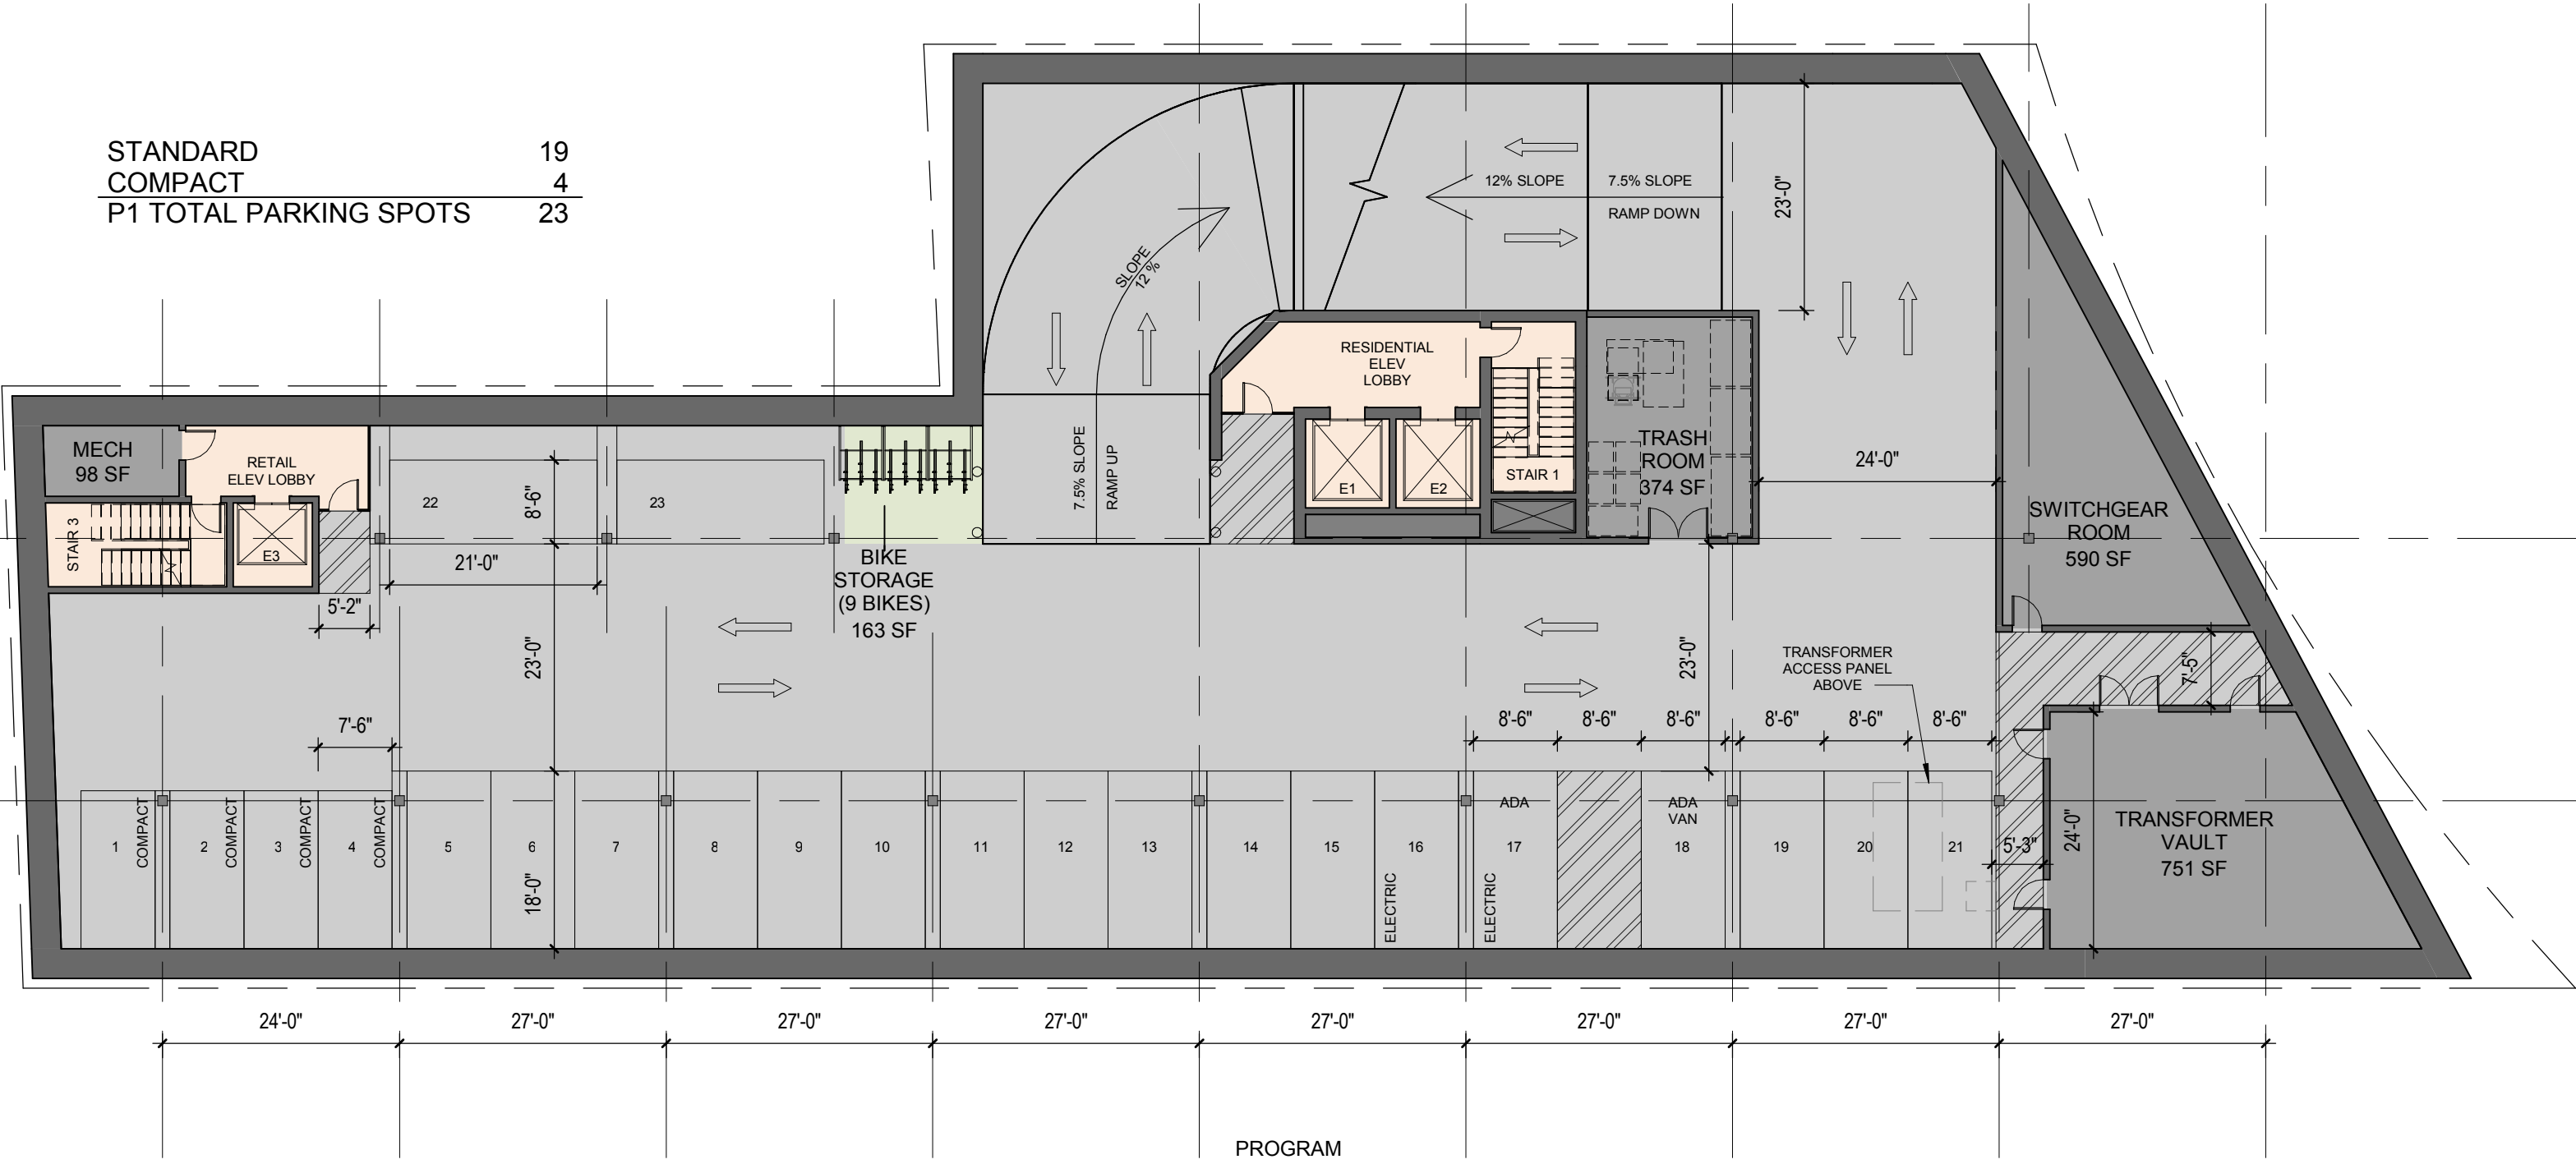


PROGRAM

- AMENITY
- COMMON AREAS
- MECHANICAL / SERVICE AREAS
- PARKING




PARKING LEVEL 1
 1299 Beacon Street 1299 Beacon Street Brookline, MA
 DATE: 06/25/19

TANDEM	4
STANDARD	22
COMPACT	4
P2 TOTAL PARKING SPOTS	34

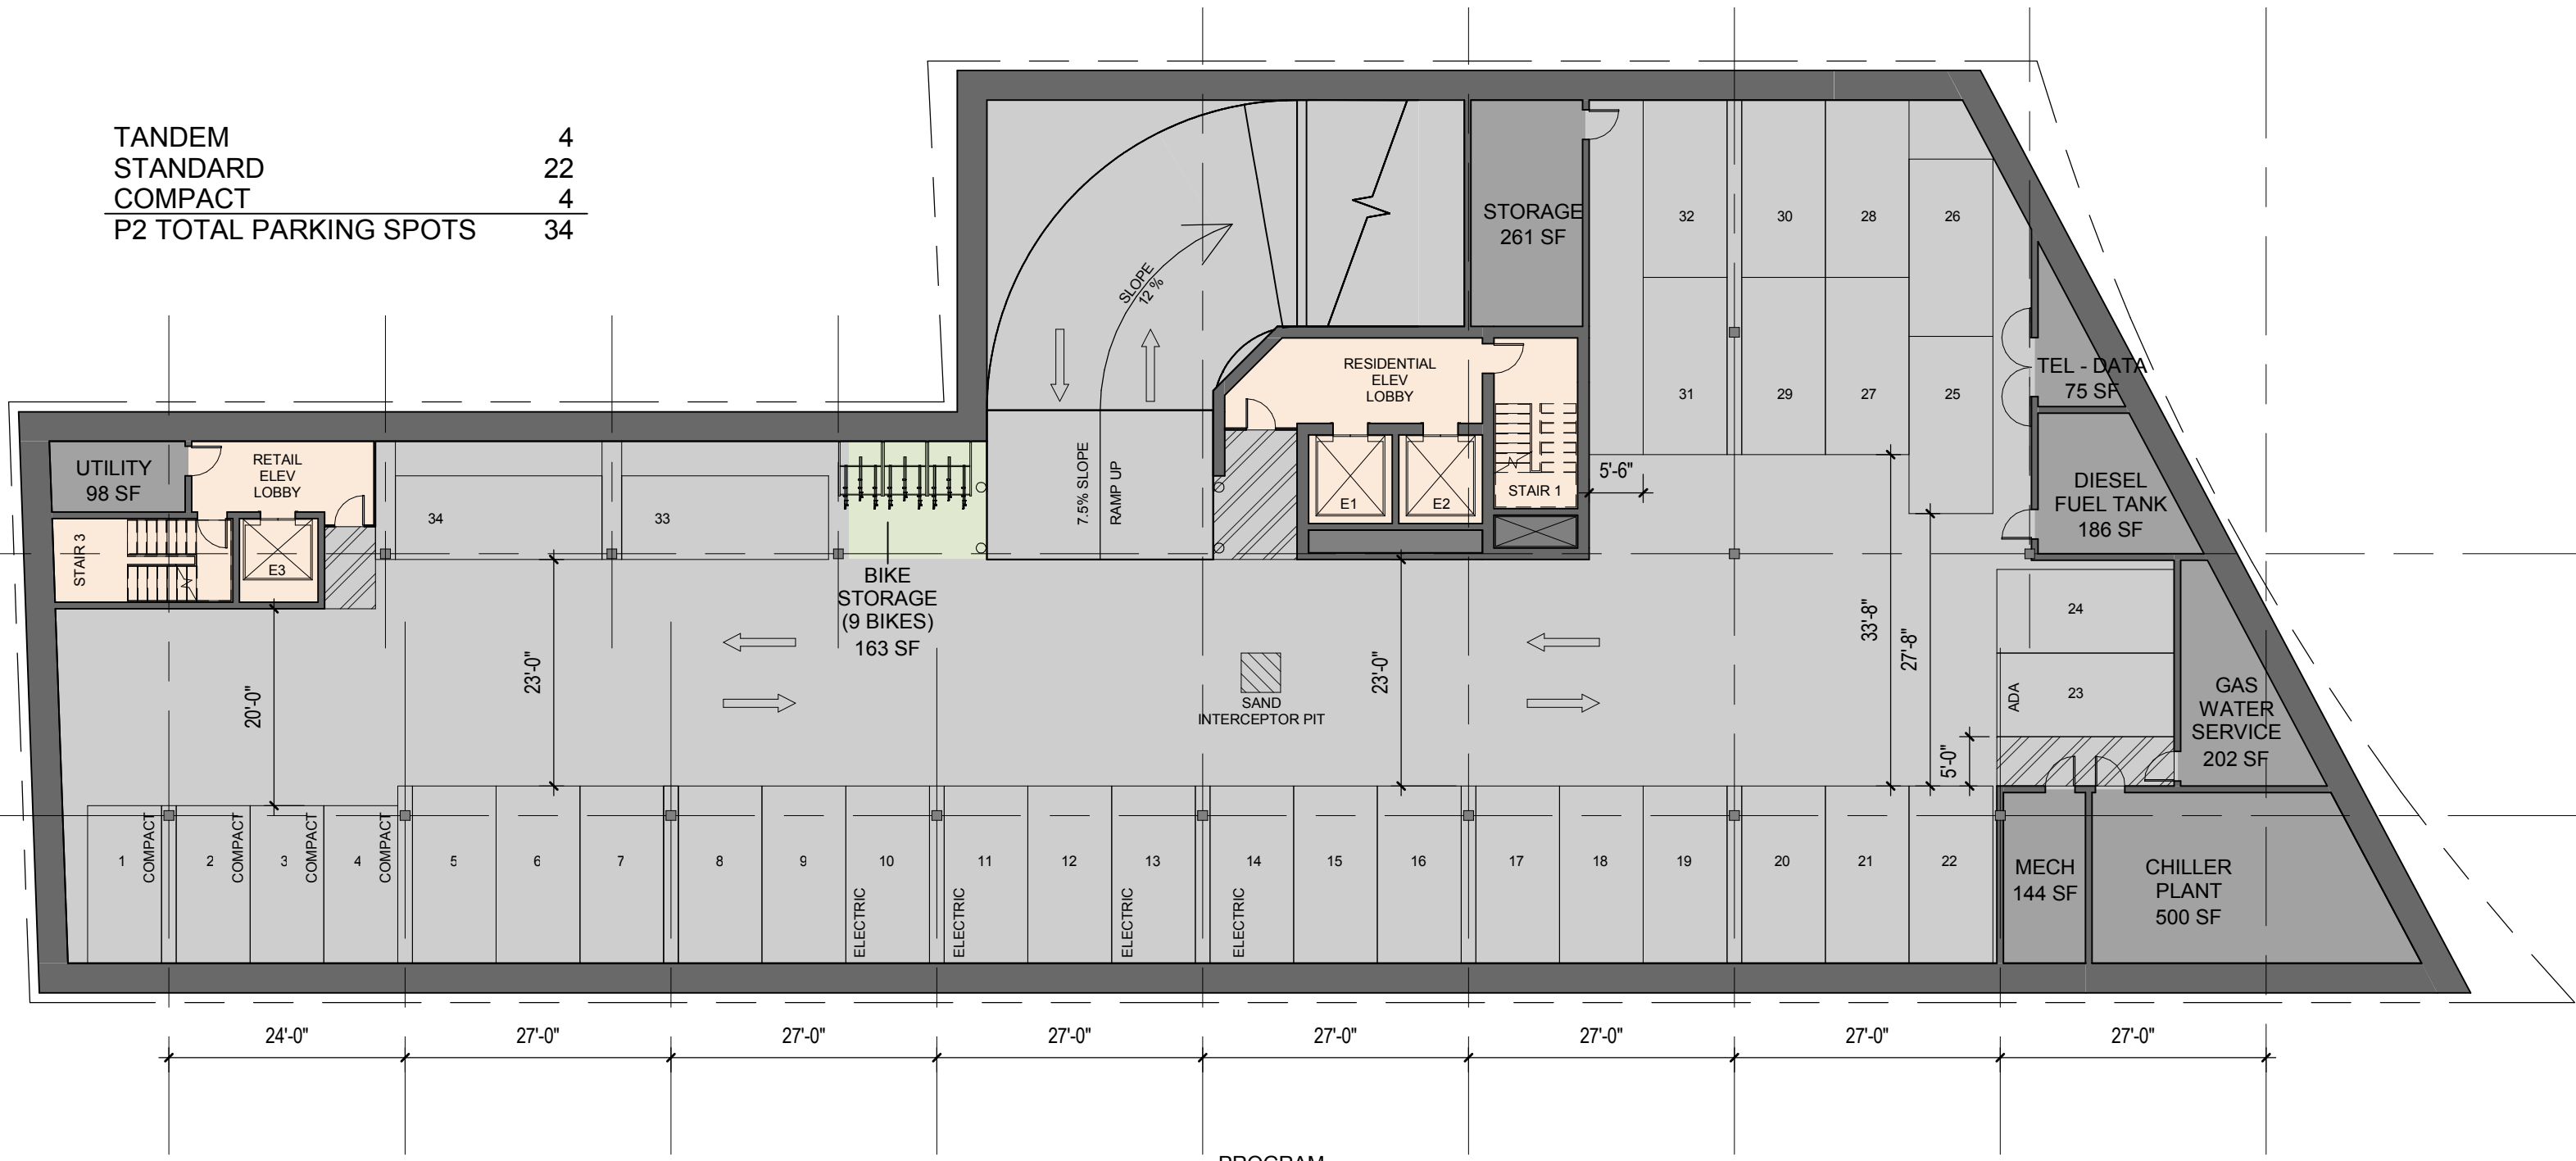

PROGRAM

SCALE: 1/16" = 1' - 0"

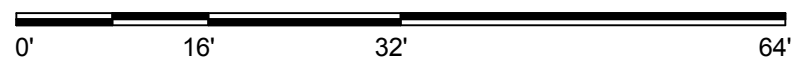

- AMENITY
- COMMON AREAS
- MECHANICAL / SERVICE AREAS
- PARKING