
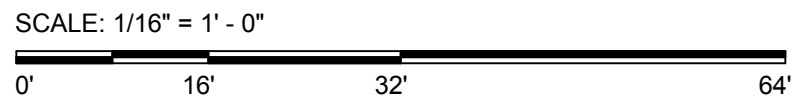


TANDEM	4
STANDARD	22
COMPACT	4
P2 TOTAL PARKING SPOTS	34

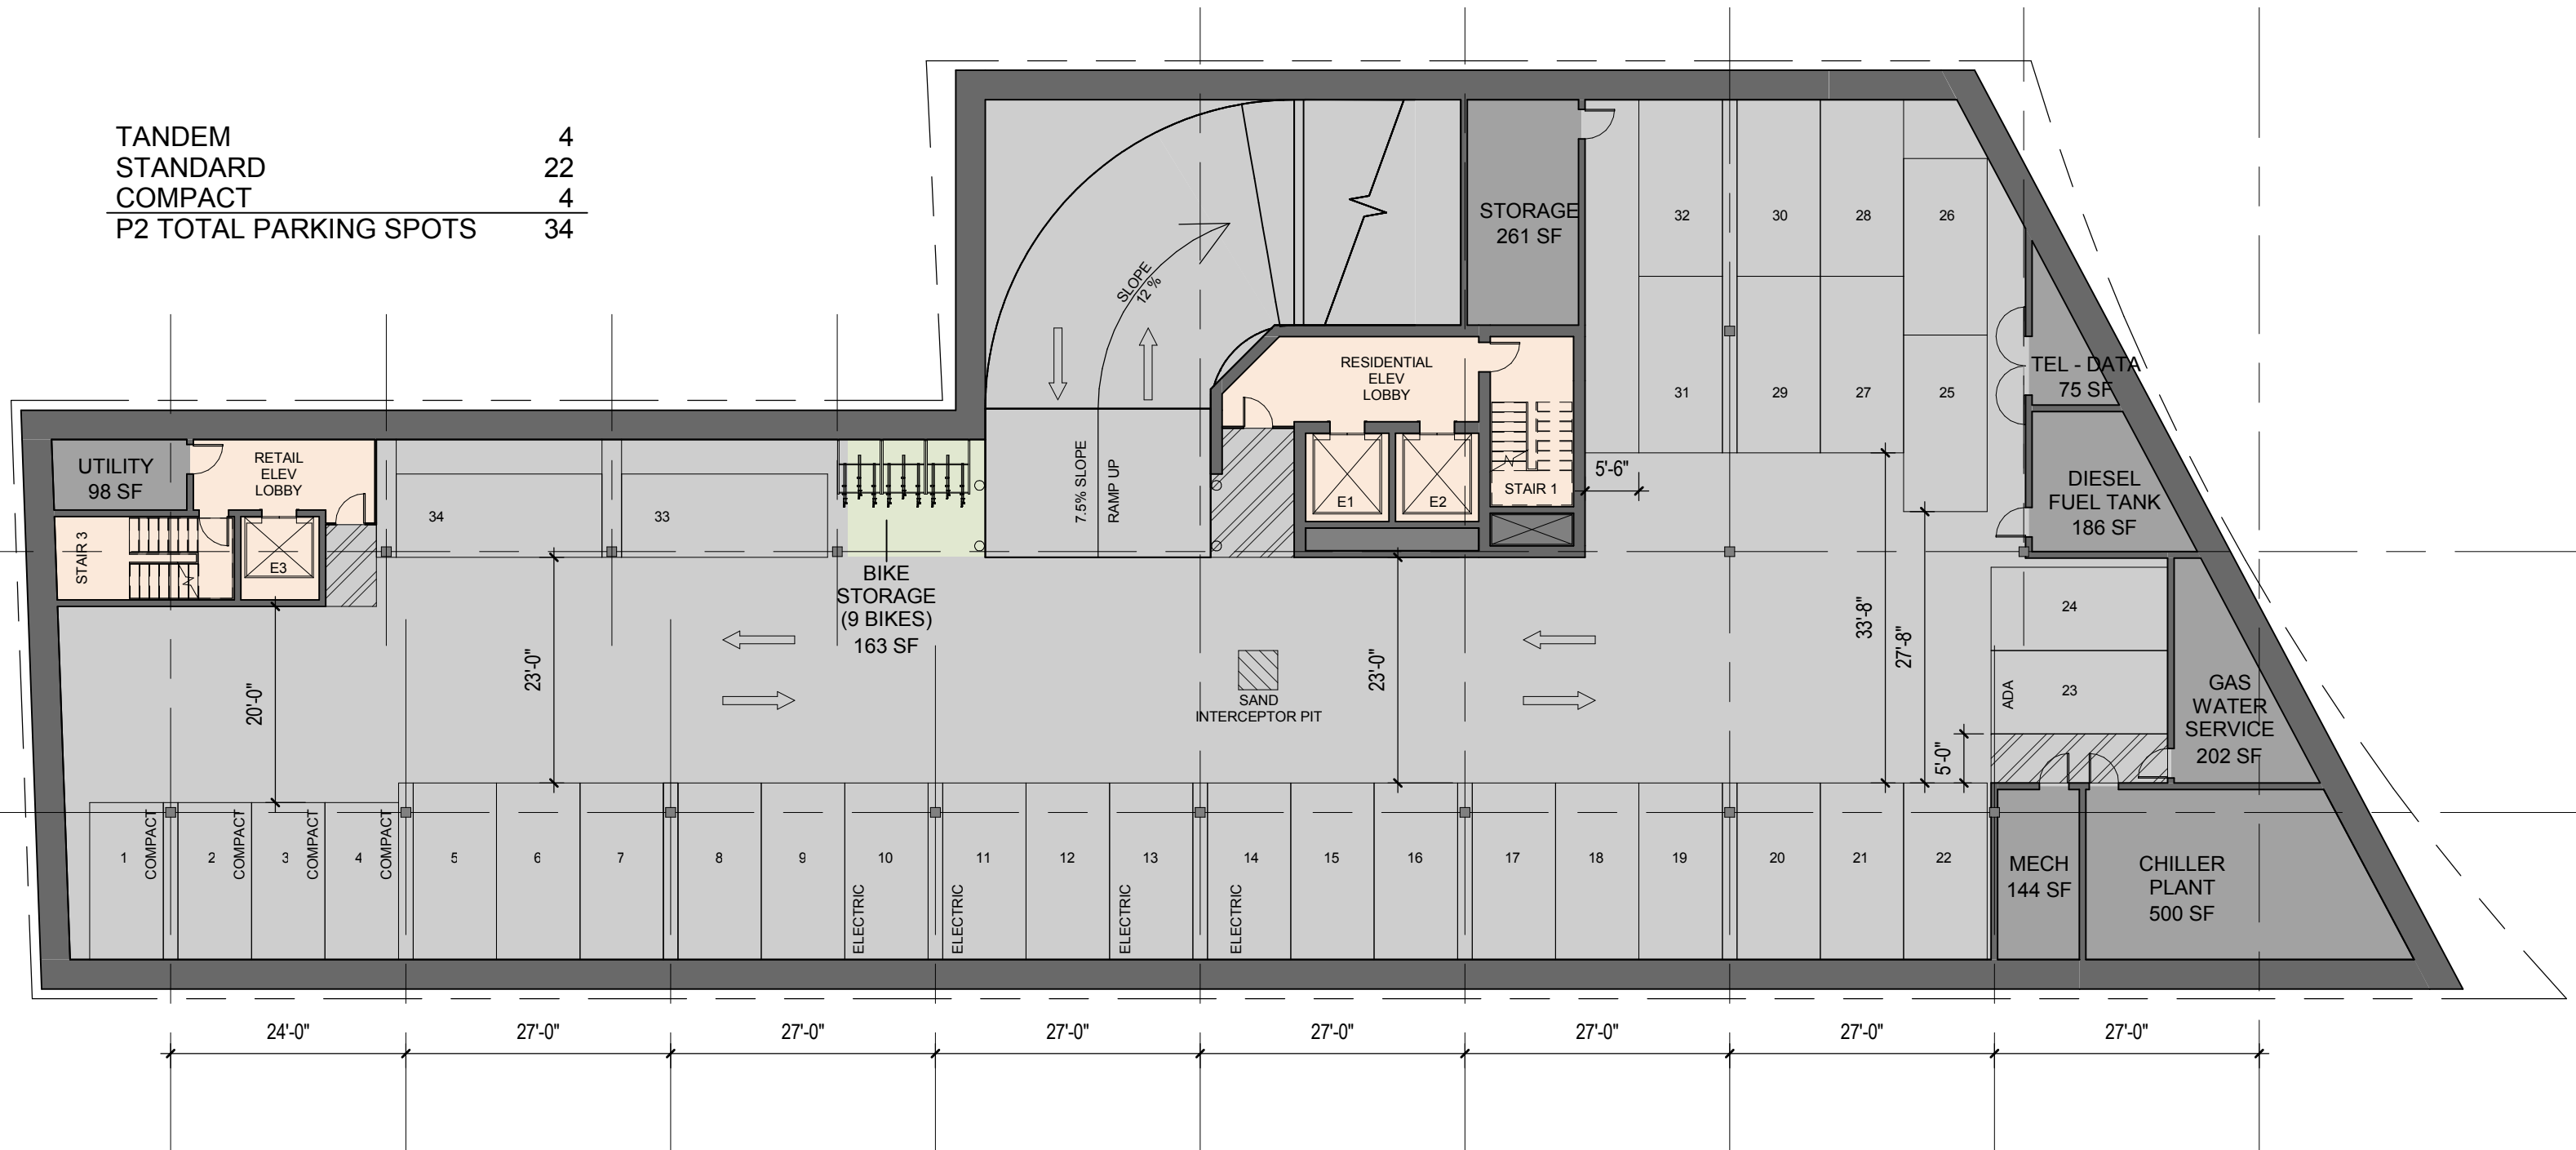


PROGRAM

- AMENITY
- COMMON AREAS
- MECHANICAL / SERVICE AREAS
- PARKING

PARKING LEVEL 2

1299 Beacon Street 1299 Beacon Street Brookline, MA
07/12/2019

STANDARD	19
COMPACT	4
P1 TOTAL PARKING SPOTS	23

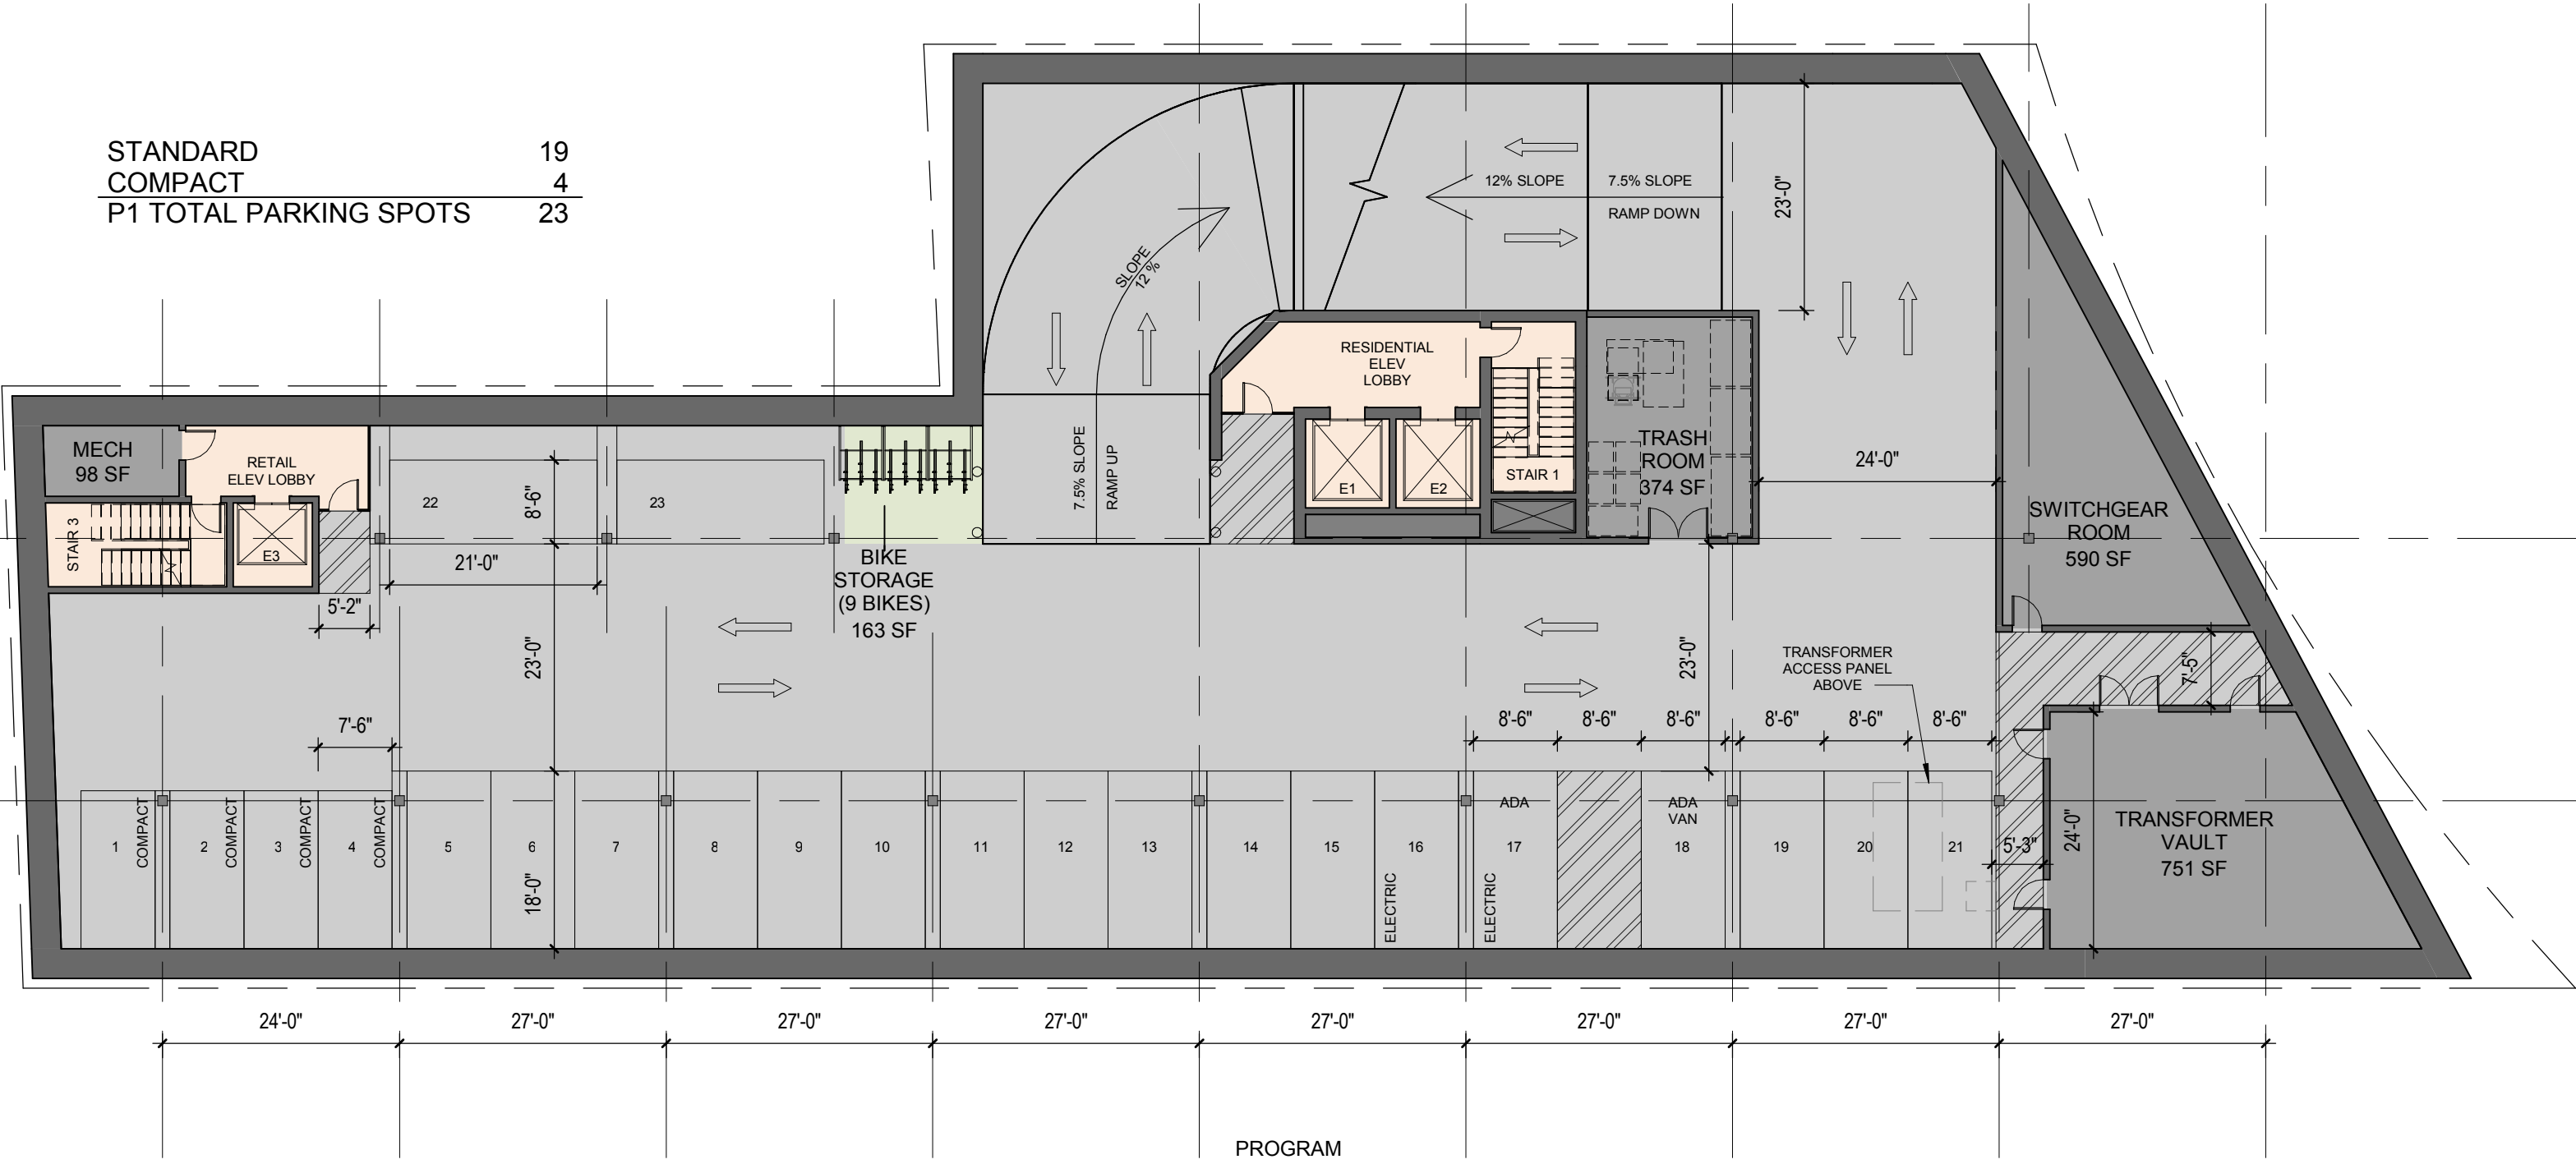


PROGRAM

- AMENITY
- COMMON AREAS
- MECHANICAL / SERVICE AREAS
- PARKING



PARKING LEVEL 1
 1299 Beacon Street 1299 Beacon Street Brookline, MA
 07/12/2019


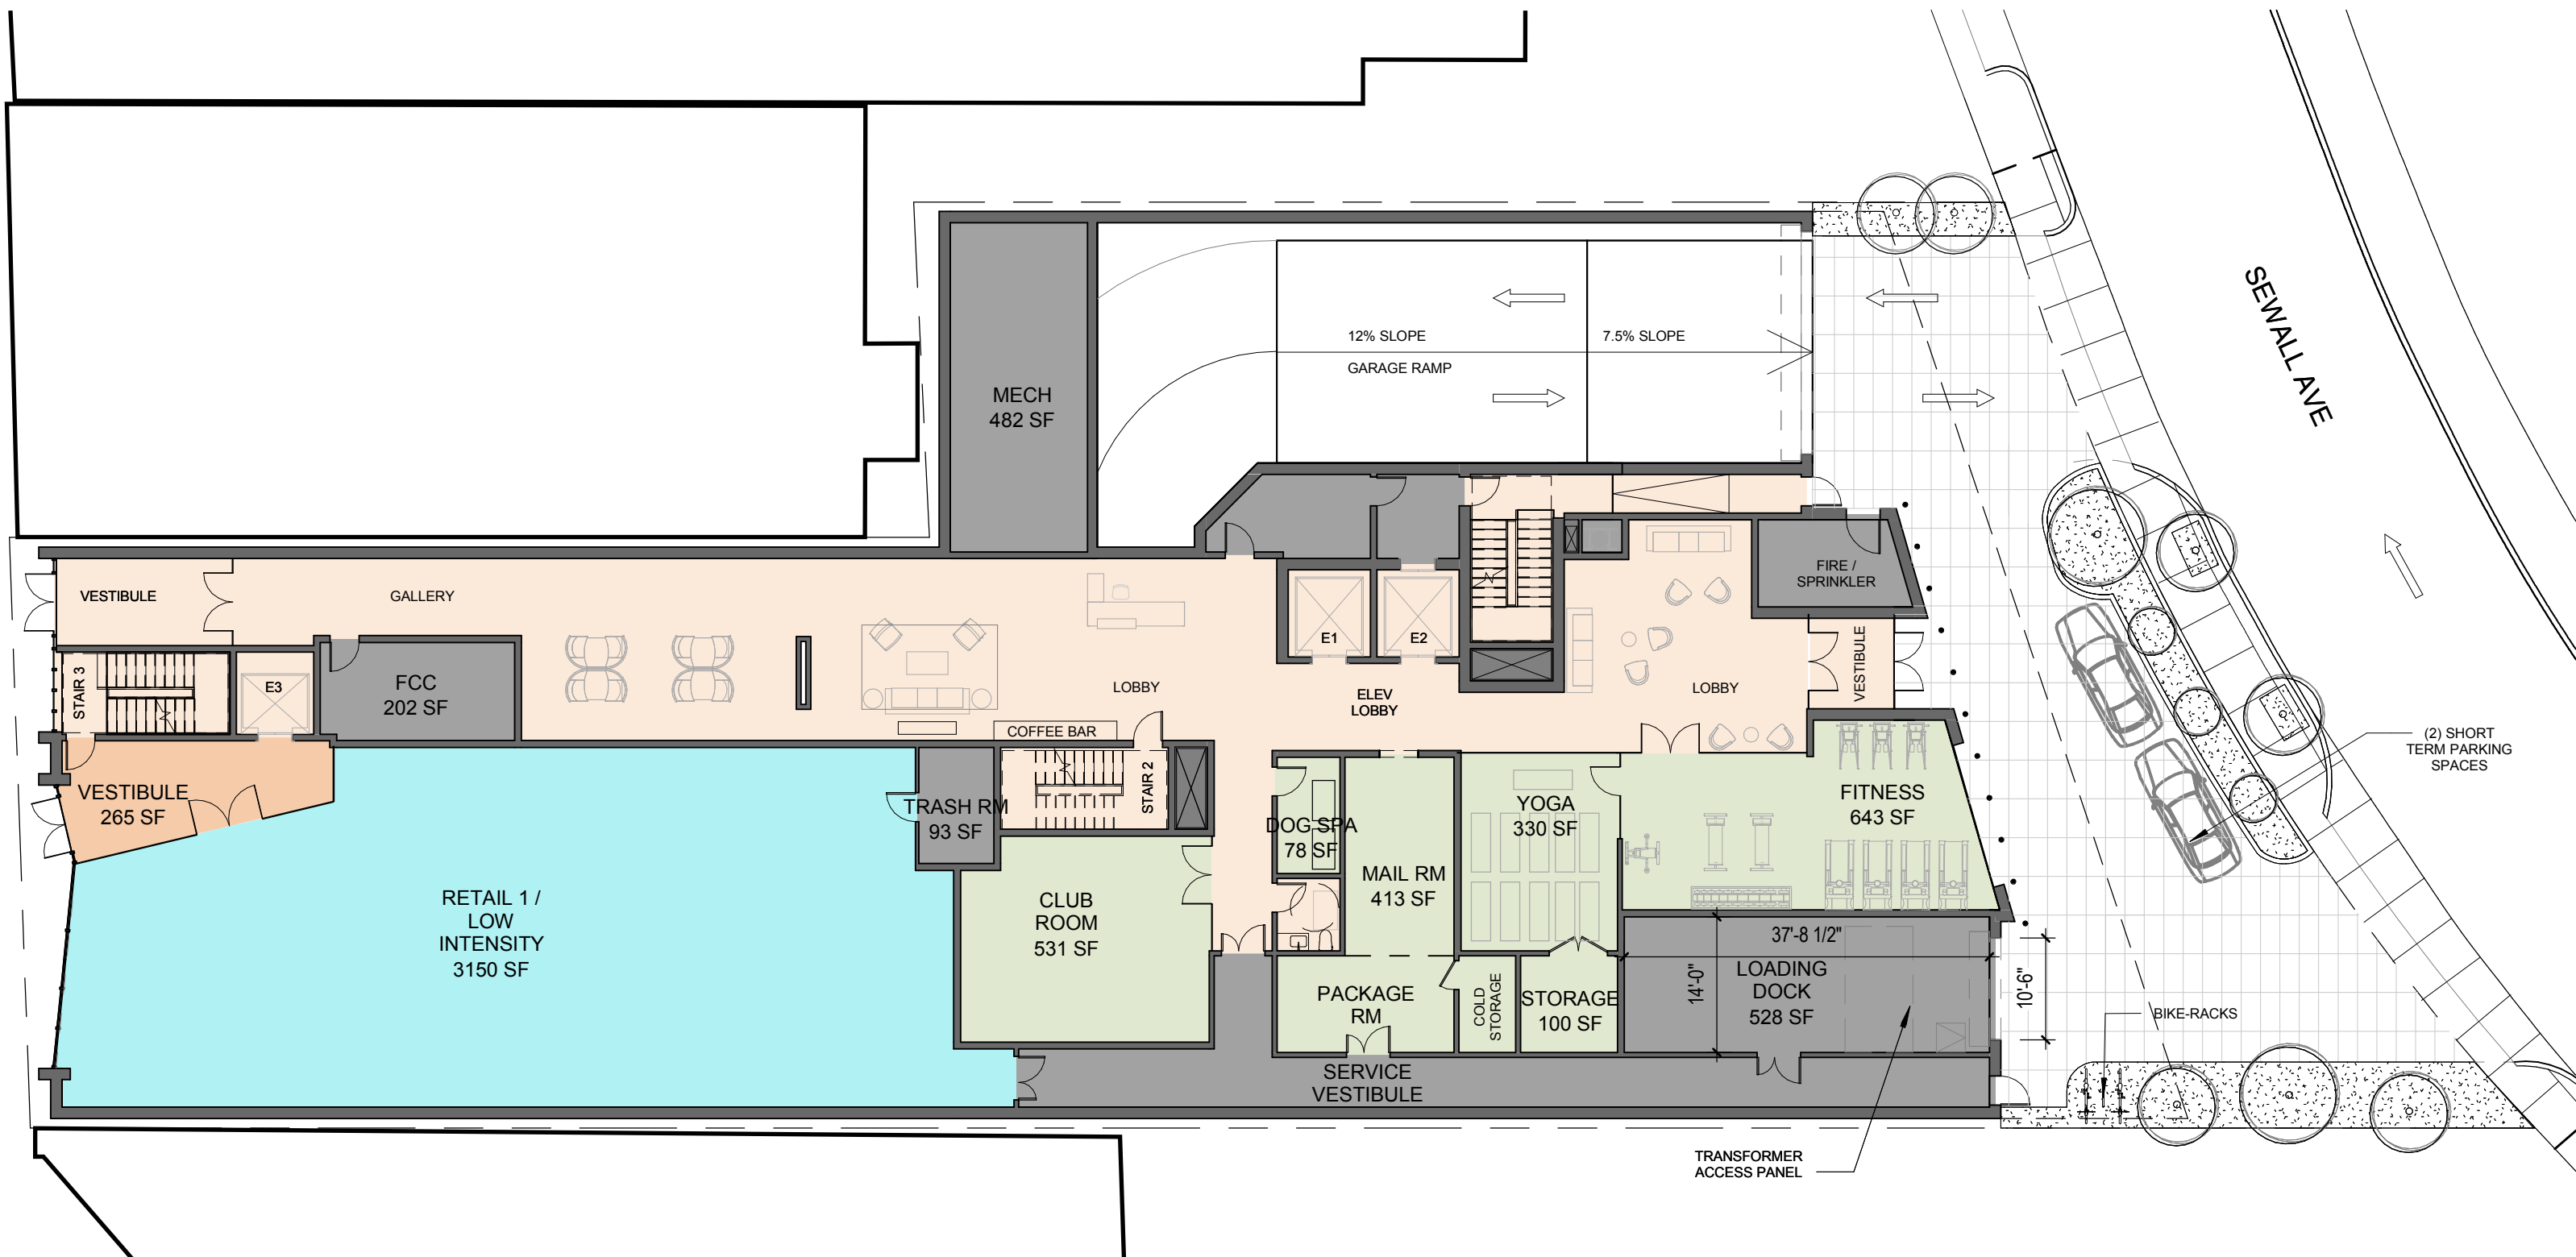


PROGRAM






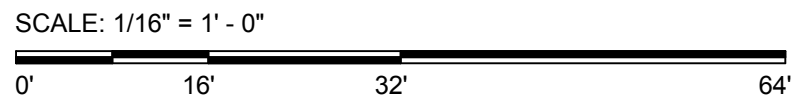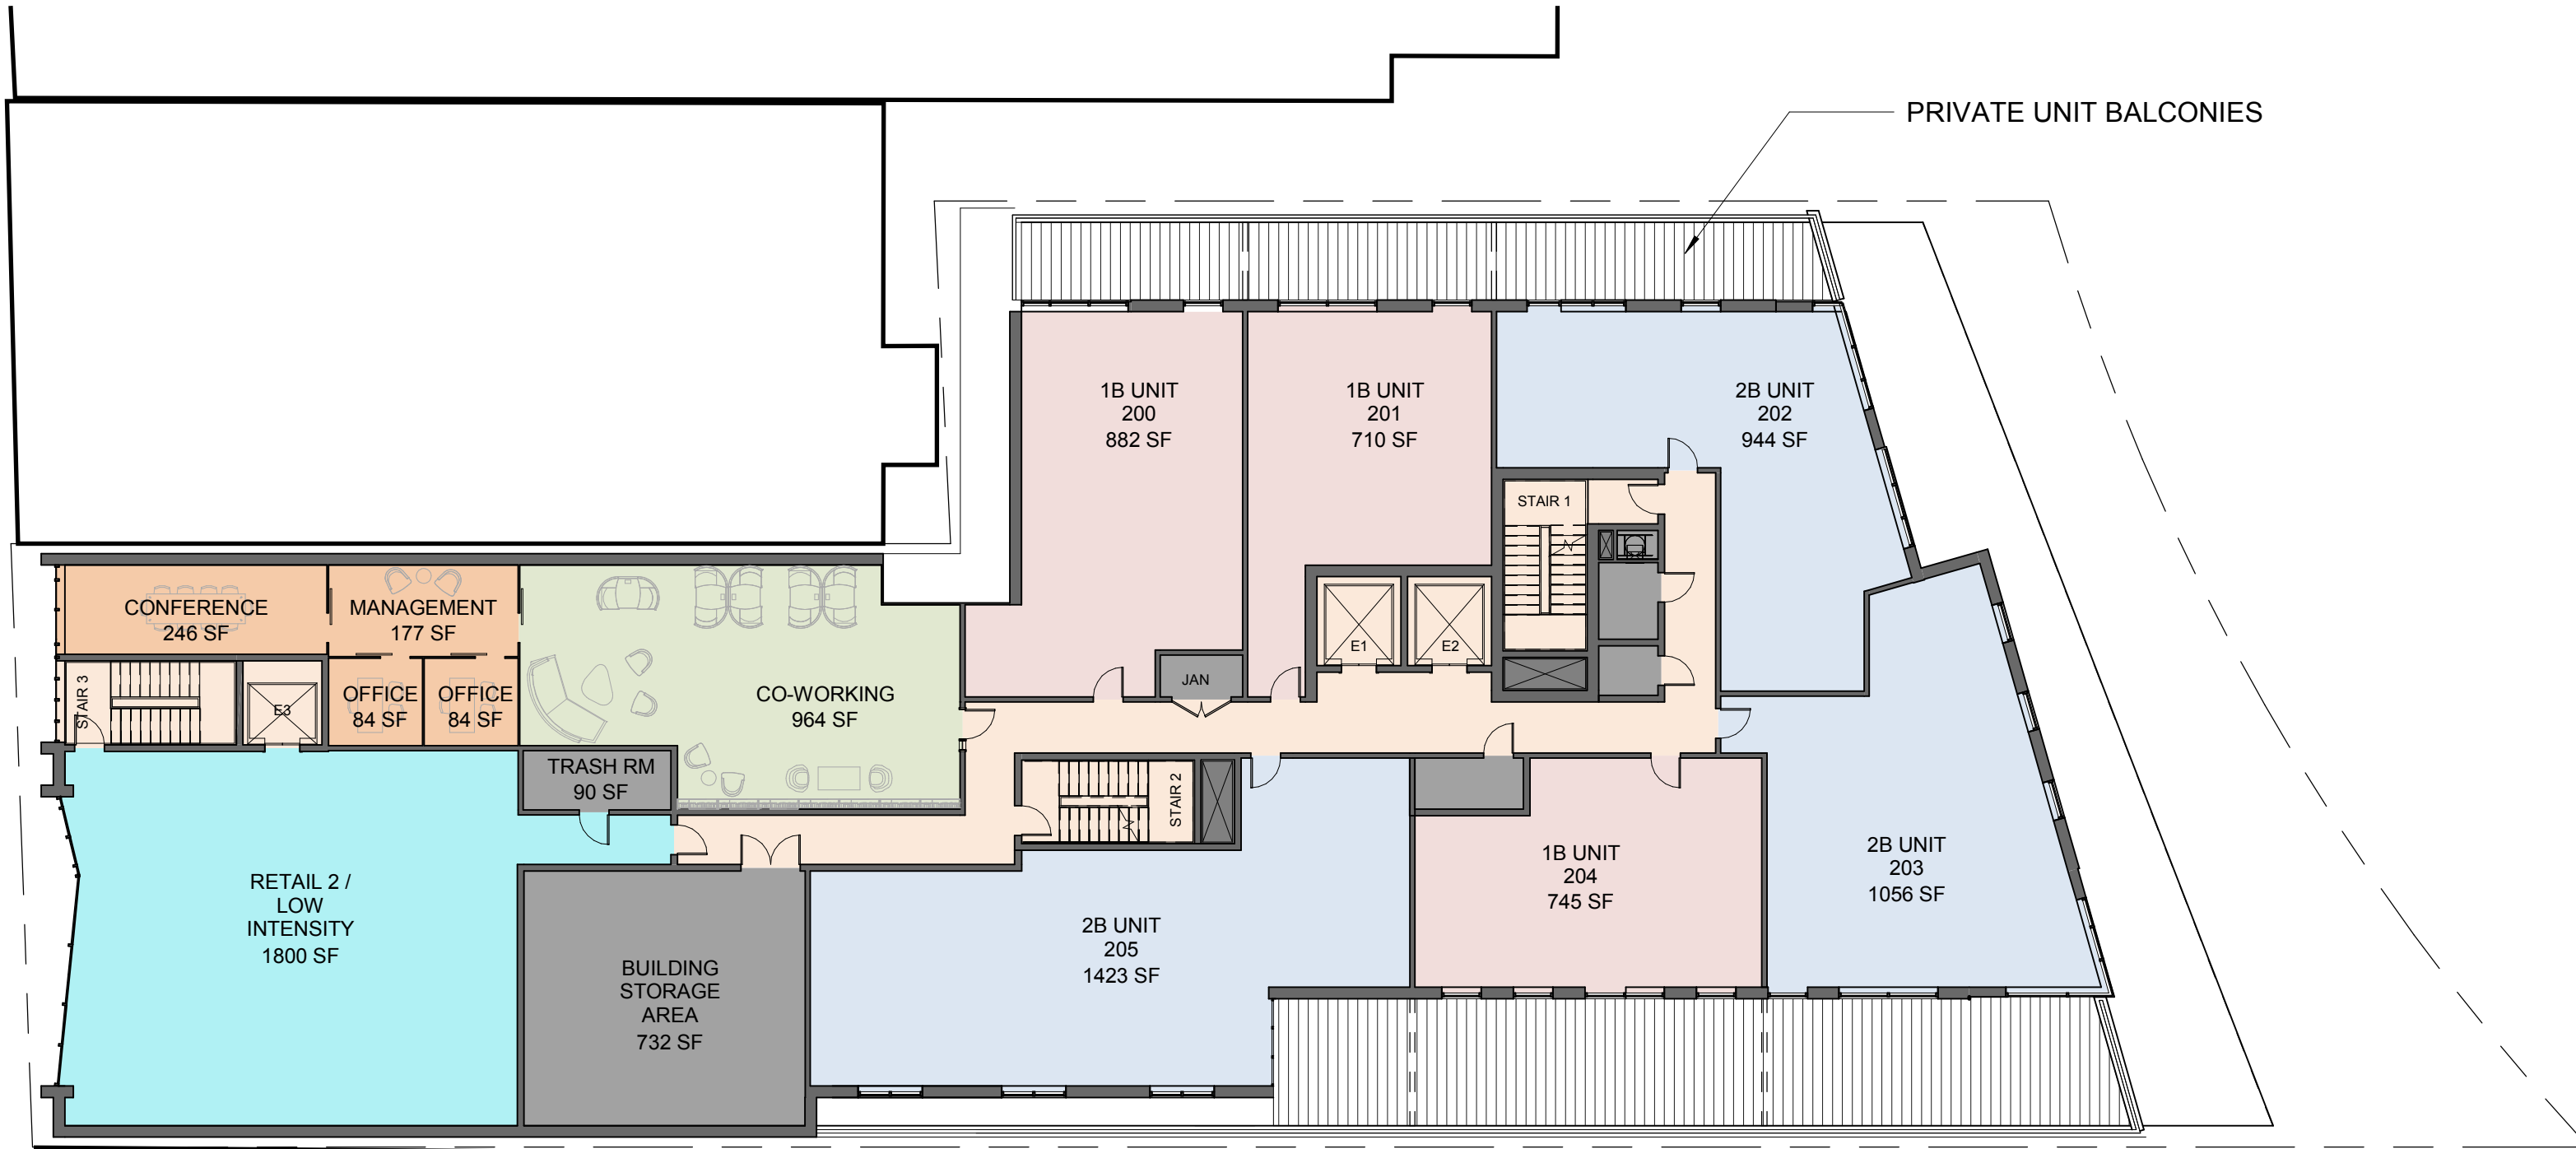

- AMENITY
- COMMON AREAS
- MECHANICAL / SERVICE AREAS
- RETAIL
- VESTIBULE


LEVEL 1

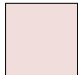1299 Beacon Street 1299 Beacon Street Brookline, MA
07/12/2019




PROGRAM


 1 BD	 AMENITY	 MANAGEMENT	 RETAIL
 2 BD	 COMMON AREAS	 MECHANICAL / SERVICE AREAS	

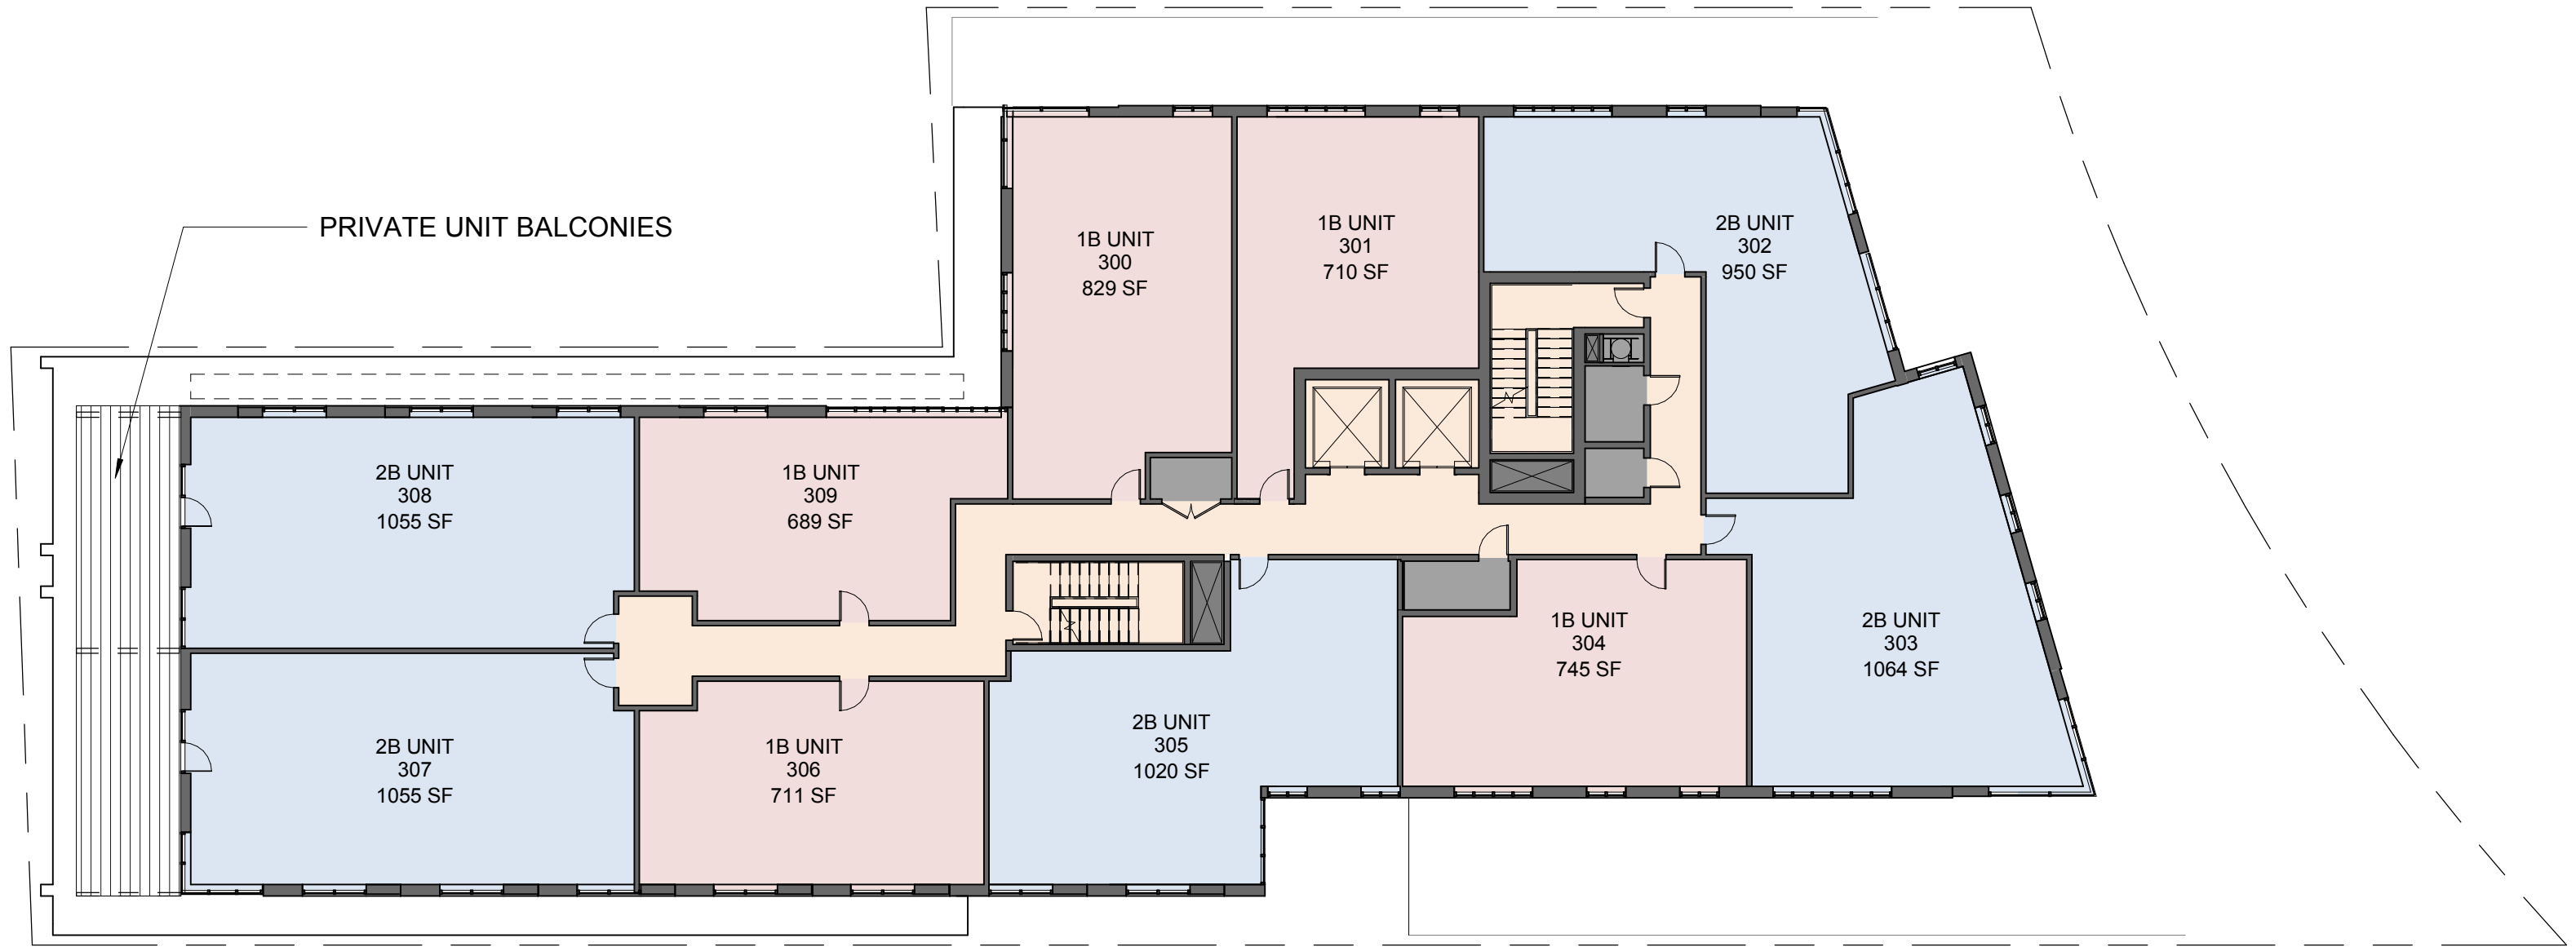


SCALE: 1/16" = 1' - 0"

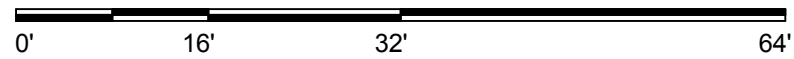

PROGRAM

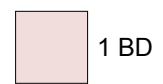

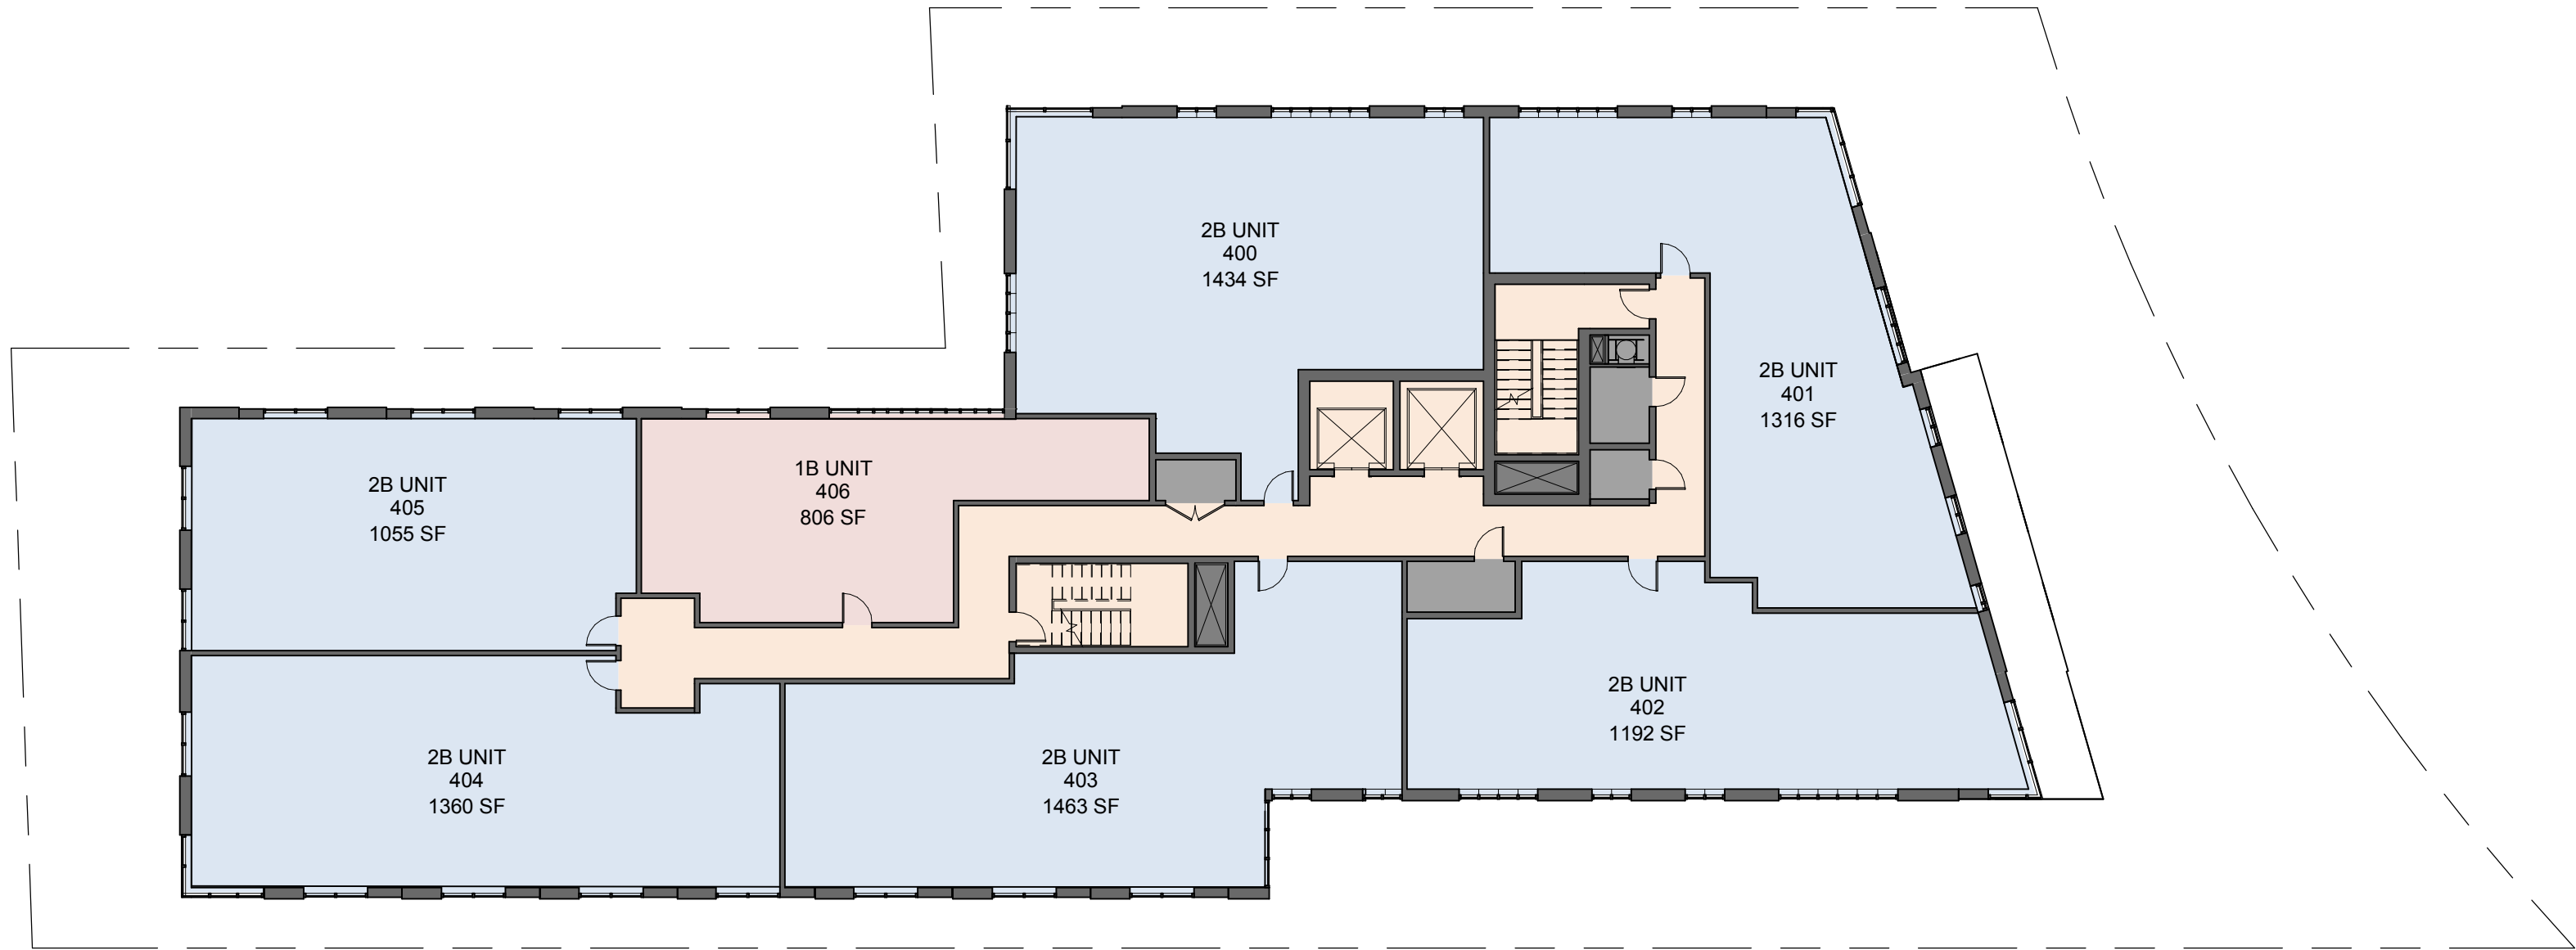

PROGRAM


1 BD


2 BD

COMMON AREAS

MECHANICAL / SERVICE AREAS

SCALE: 1/16" = 1' - 0"

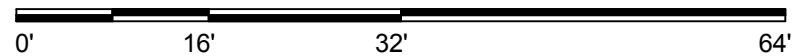

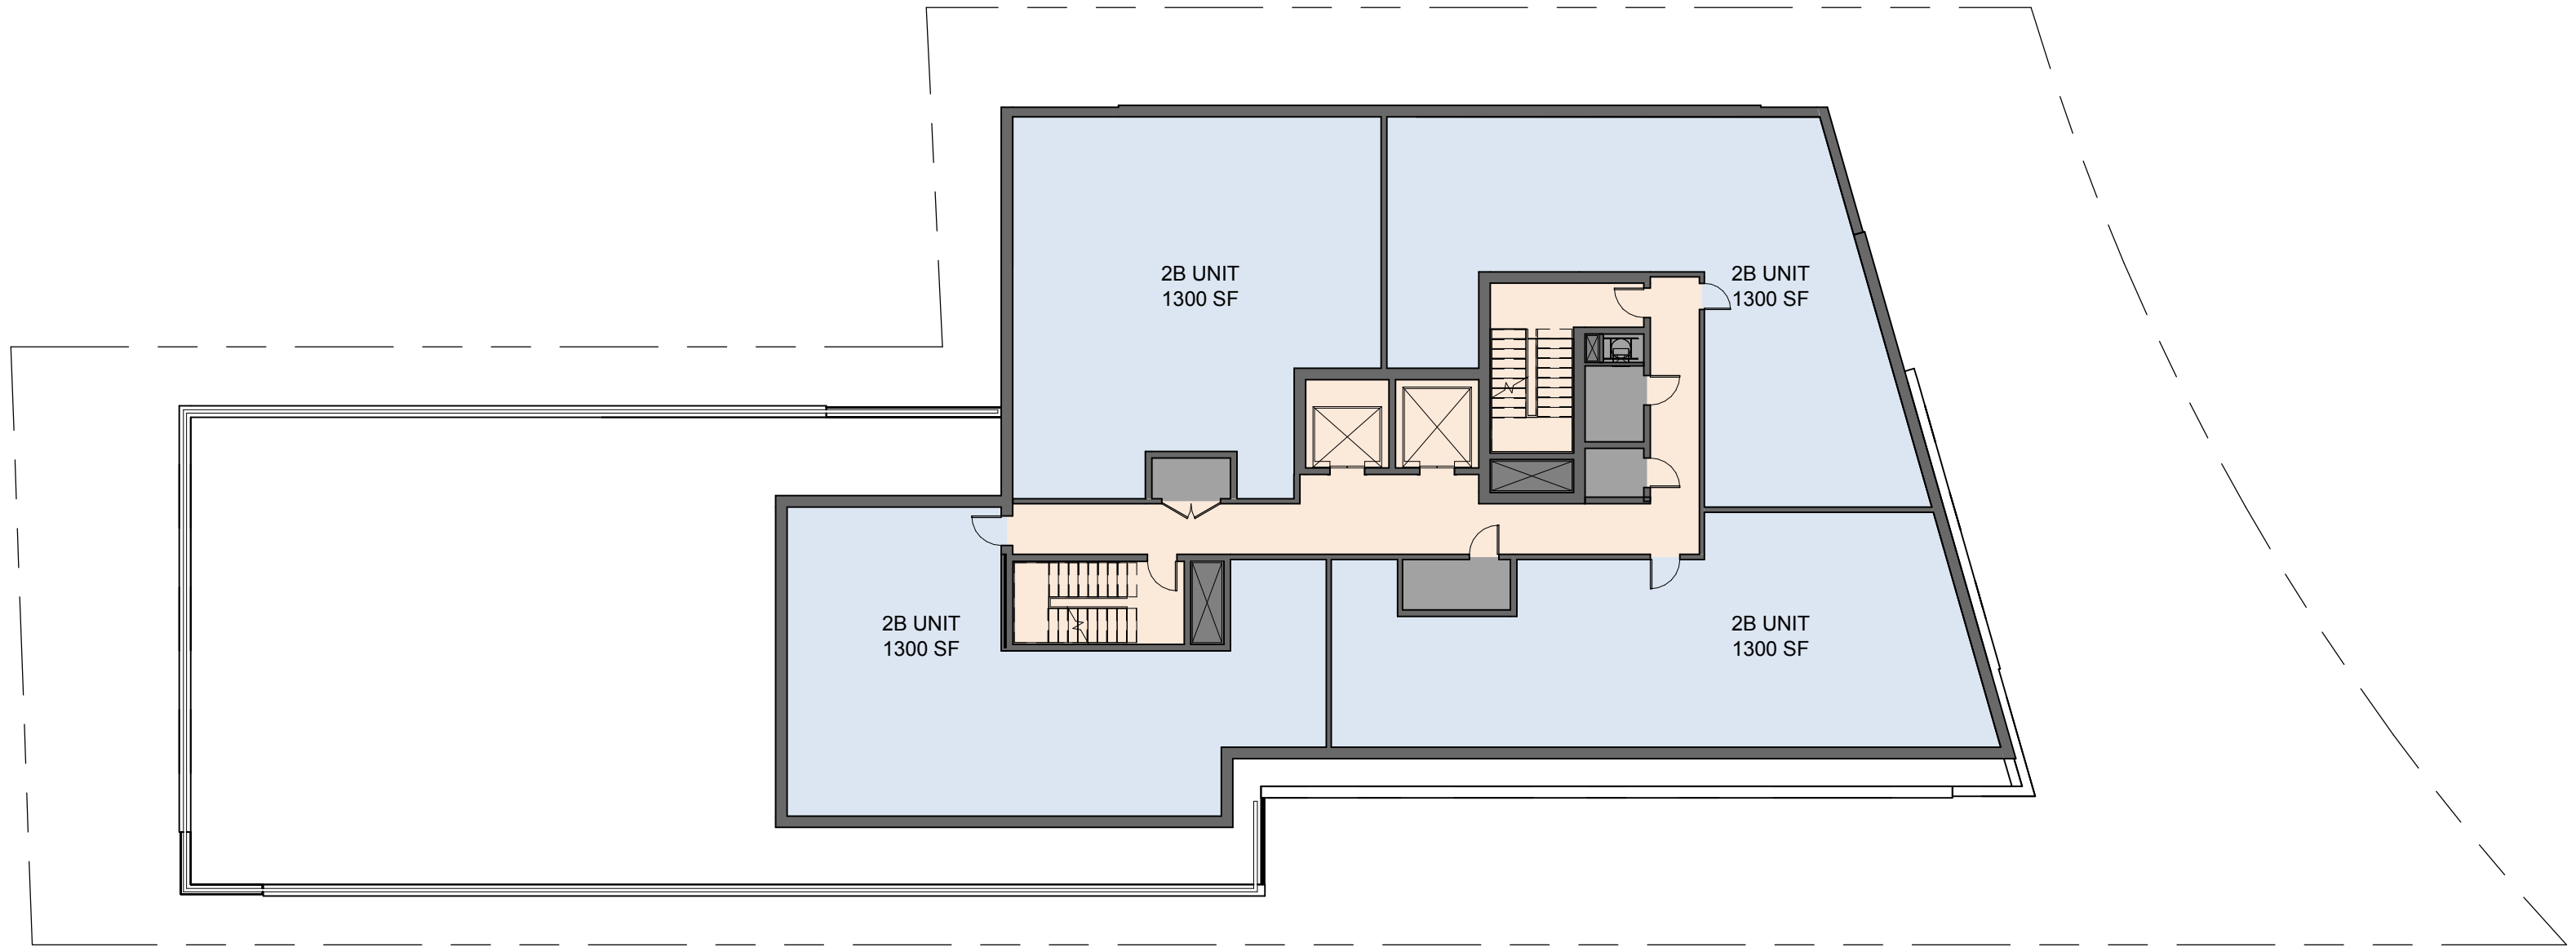

PROGRAM



2 BD




COMMON
AREAS



MECHANICAL /
SERVICE AREAS

SCALE: 1/16" = 1' - 0"

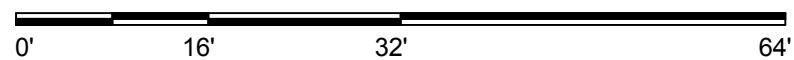

L9 PENTHOUSE

1299 Beacon Street 1299 Beacon Street Brookline, MA

07/12/2019