
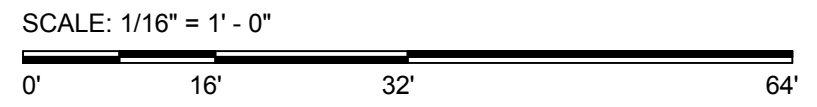


PARKING BY USE	
RESIDENTIAL	39
VISITOR	06
RETAIL / EMPLOYEE	12
TOTAL SPACES (P1 + P2)	57
SHORT TERM @ SURFACE	2

J PARKING COUNT
K T.P.O.D. PARKING COUNT


TANDEM	4
STANDARD	22
COMPACT	4
P2 TOTAL PARKING SPOTS	34

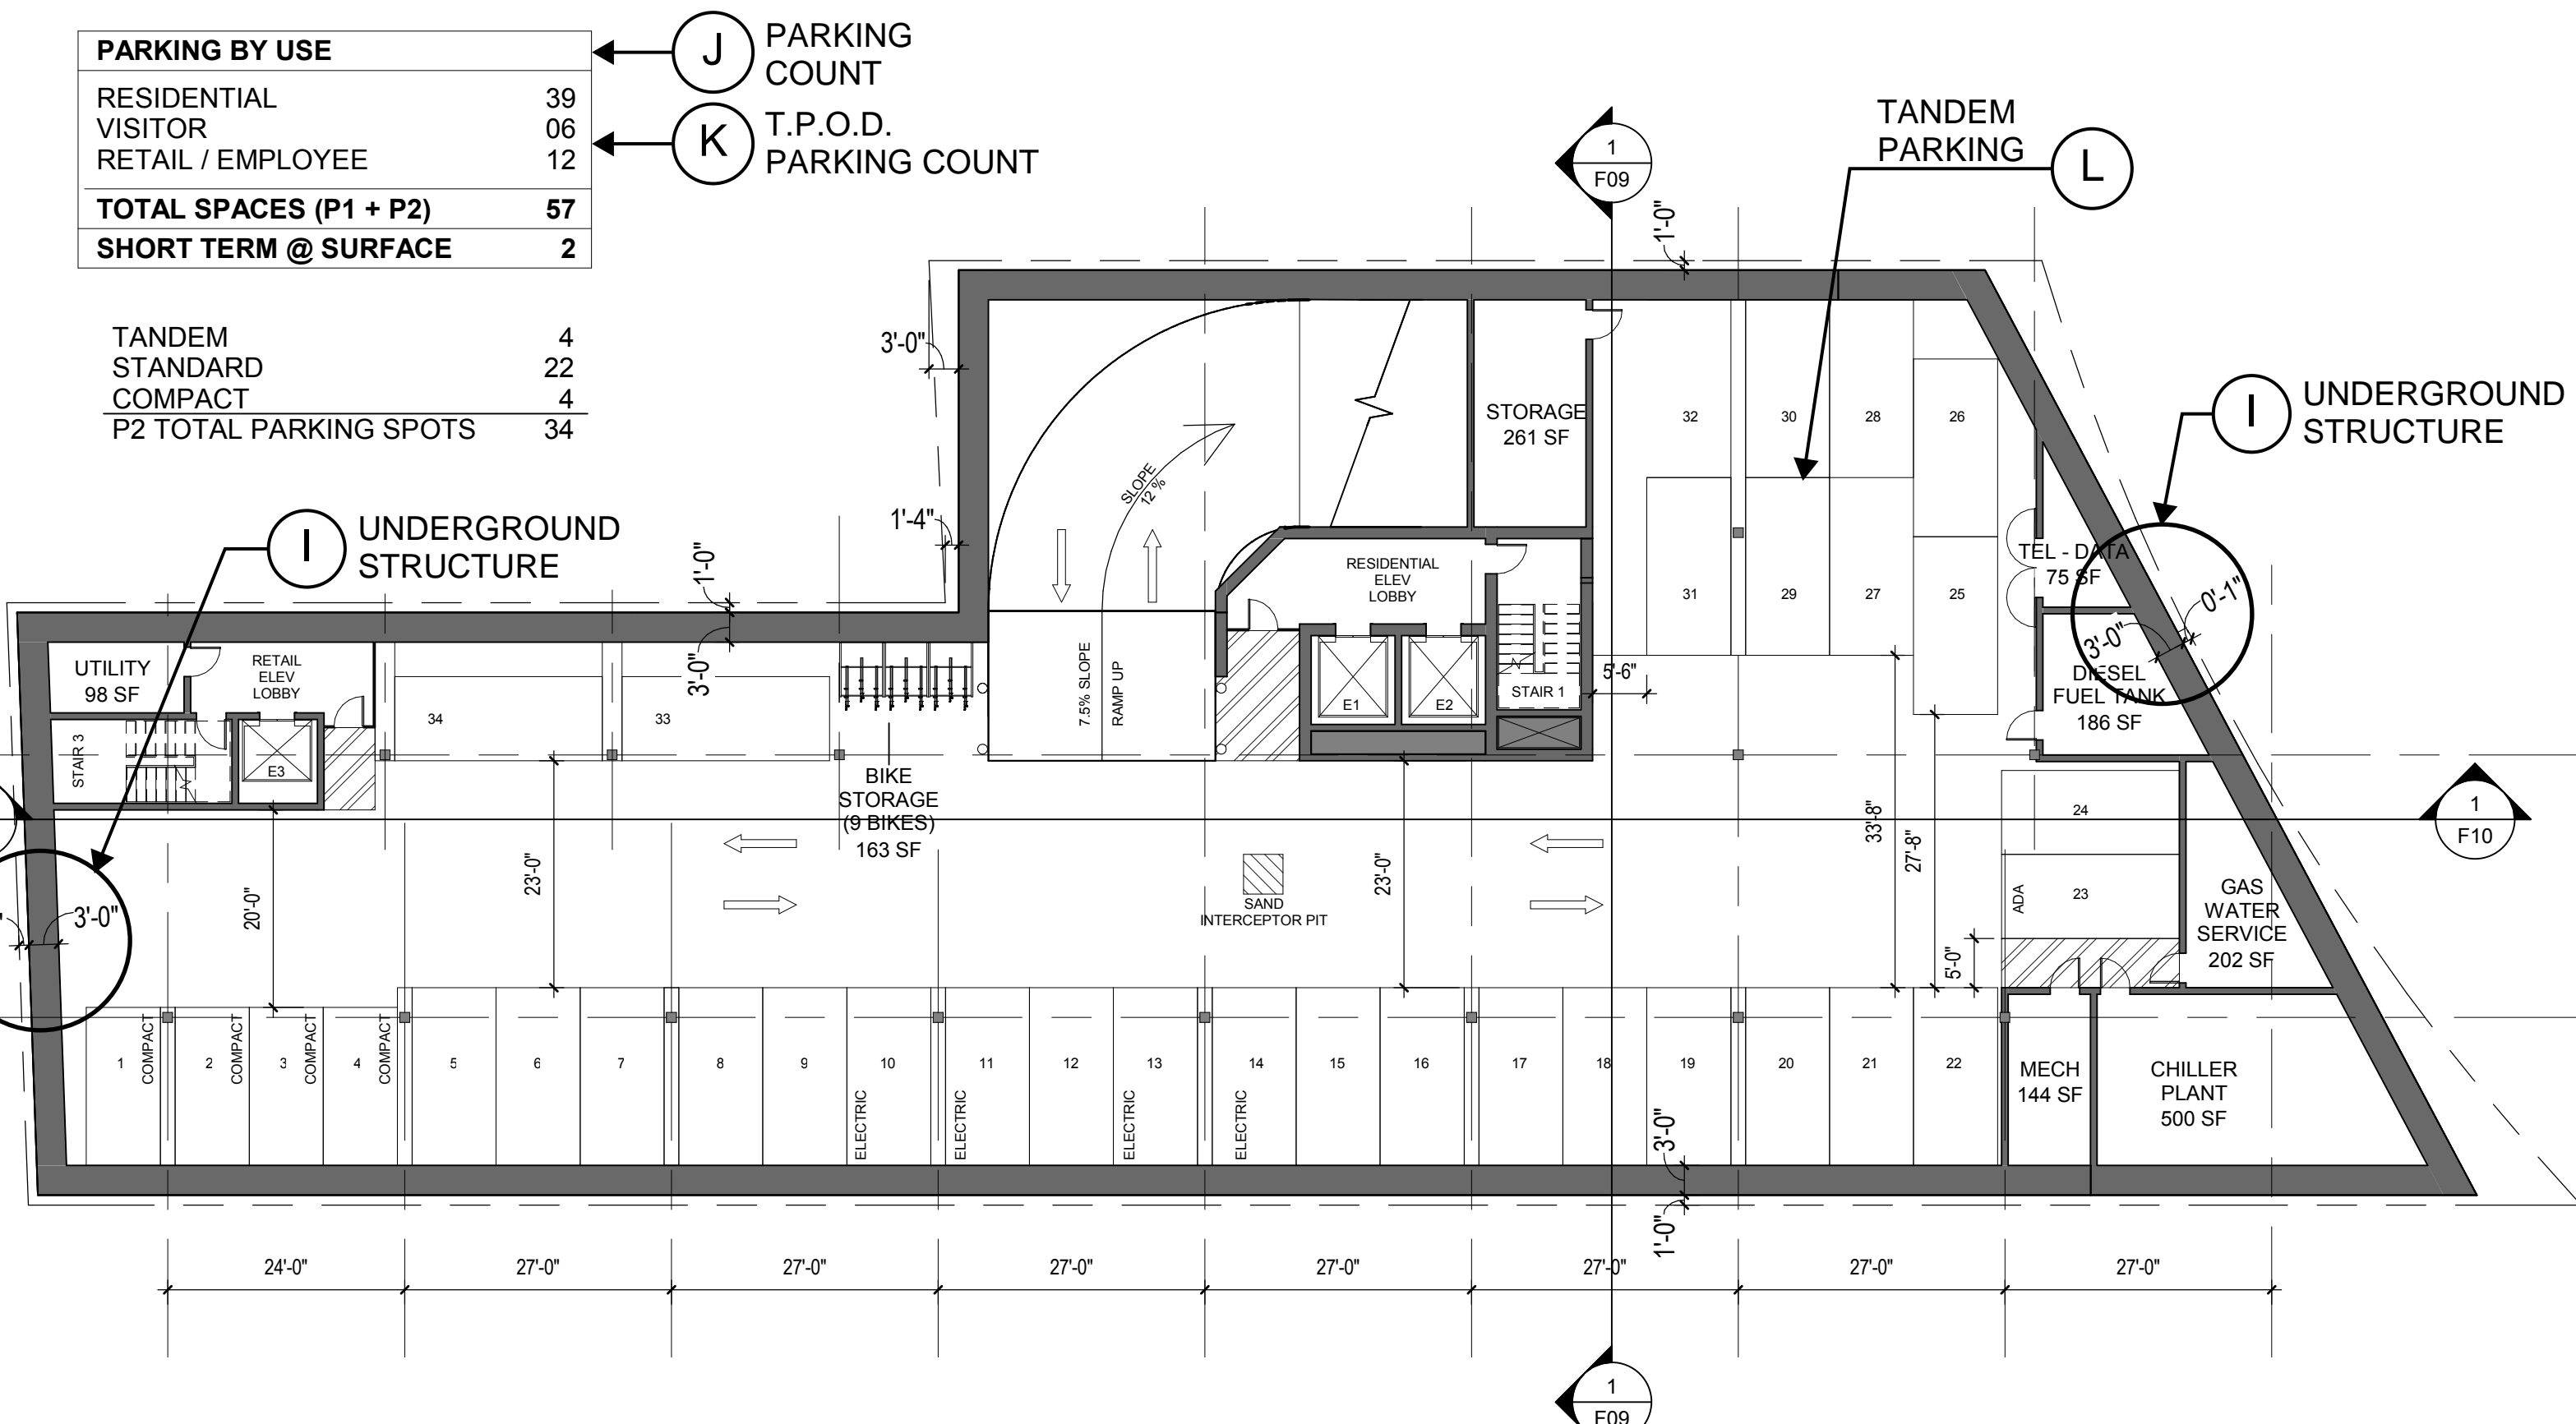


PARKING BY USE	
RESIDENTIAL	39
VISITOR	06
RETAIL / EMPLOYEE	12
TOTAL SPACES (P1 + P2)	57
SHORT TERM @ SURFACE	2



J PARKING COUNT
K T.P.O.D. PARKING COUNT

STANDARD	19
COMPACT	4
P1 TOTAL PARKING SPOTS	23

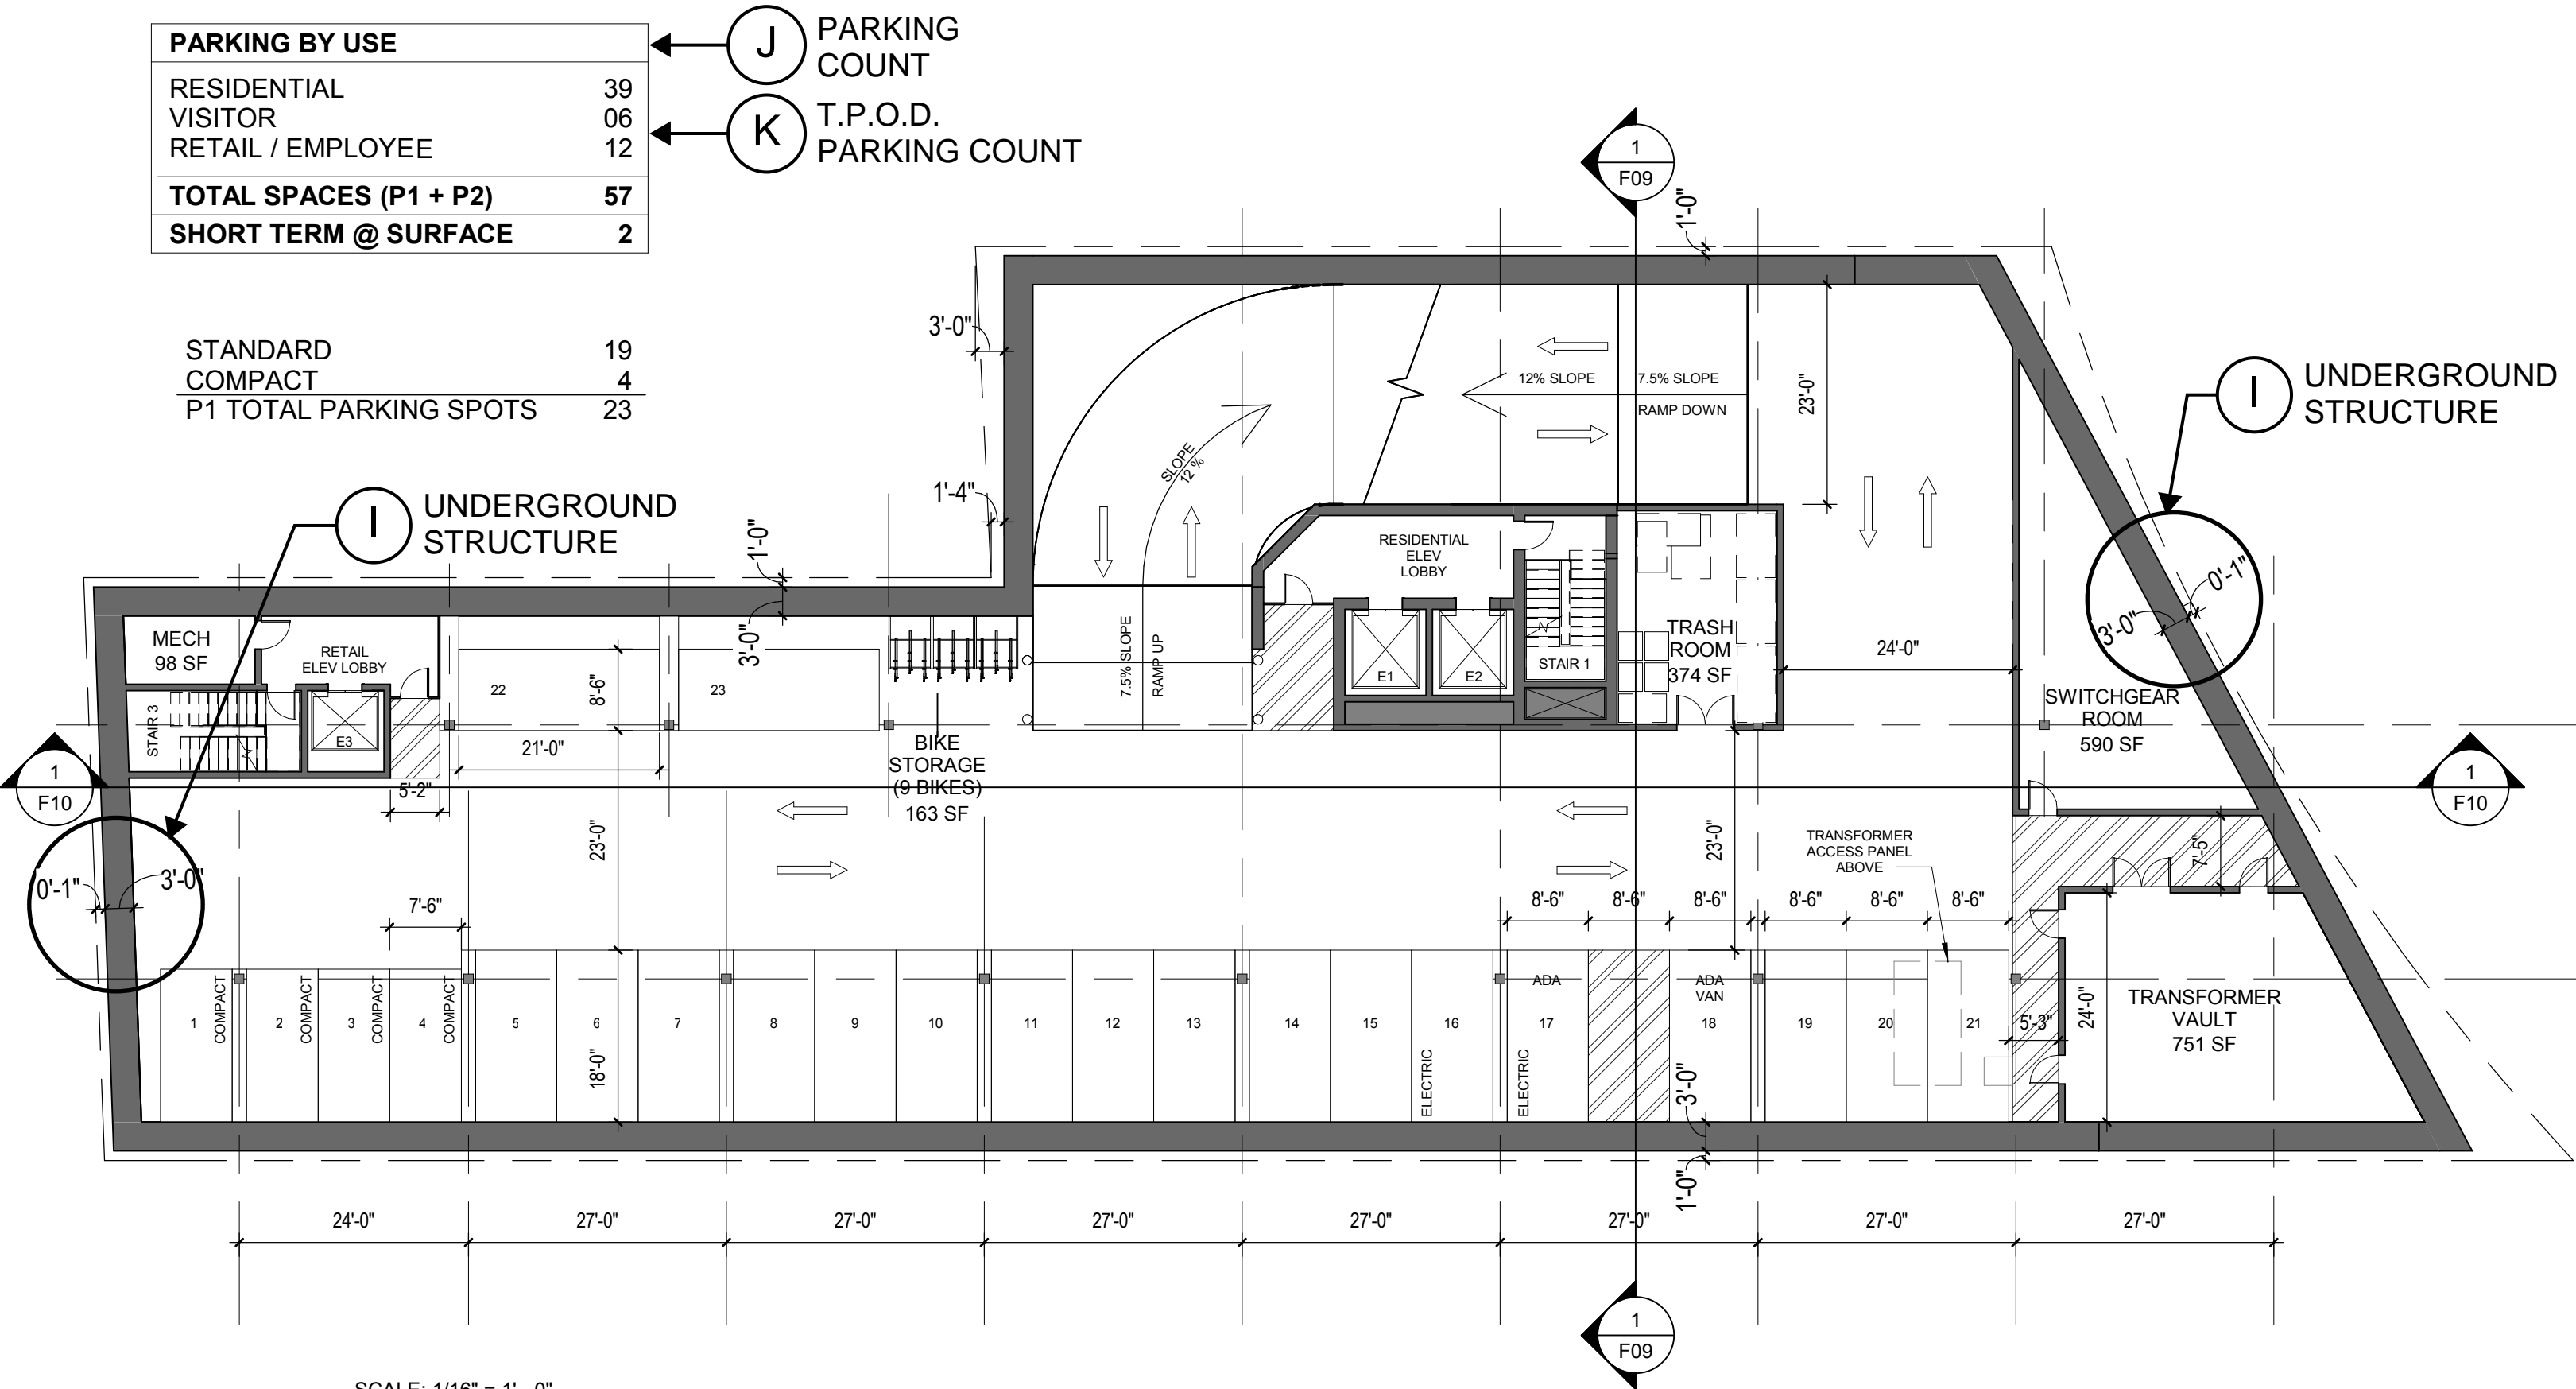

SCALE: 1/16" = 1' - 0"

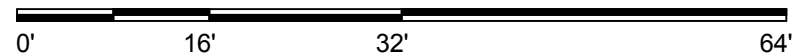


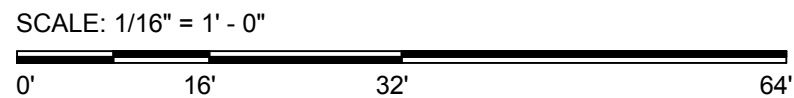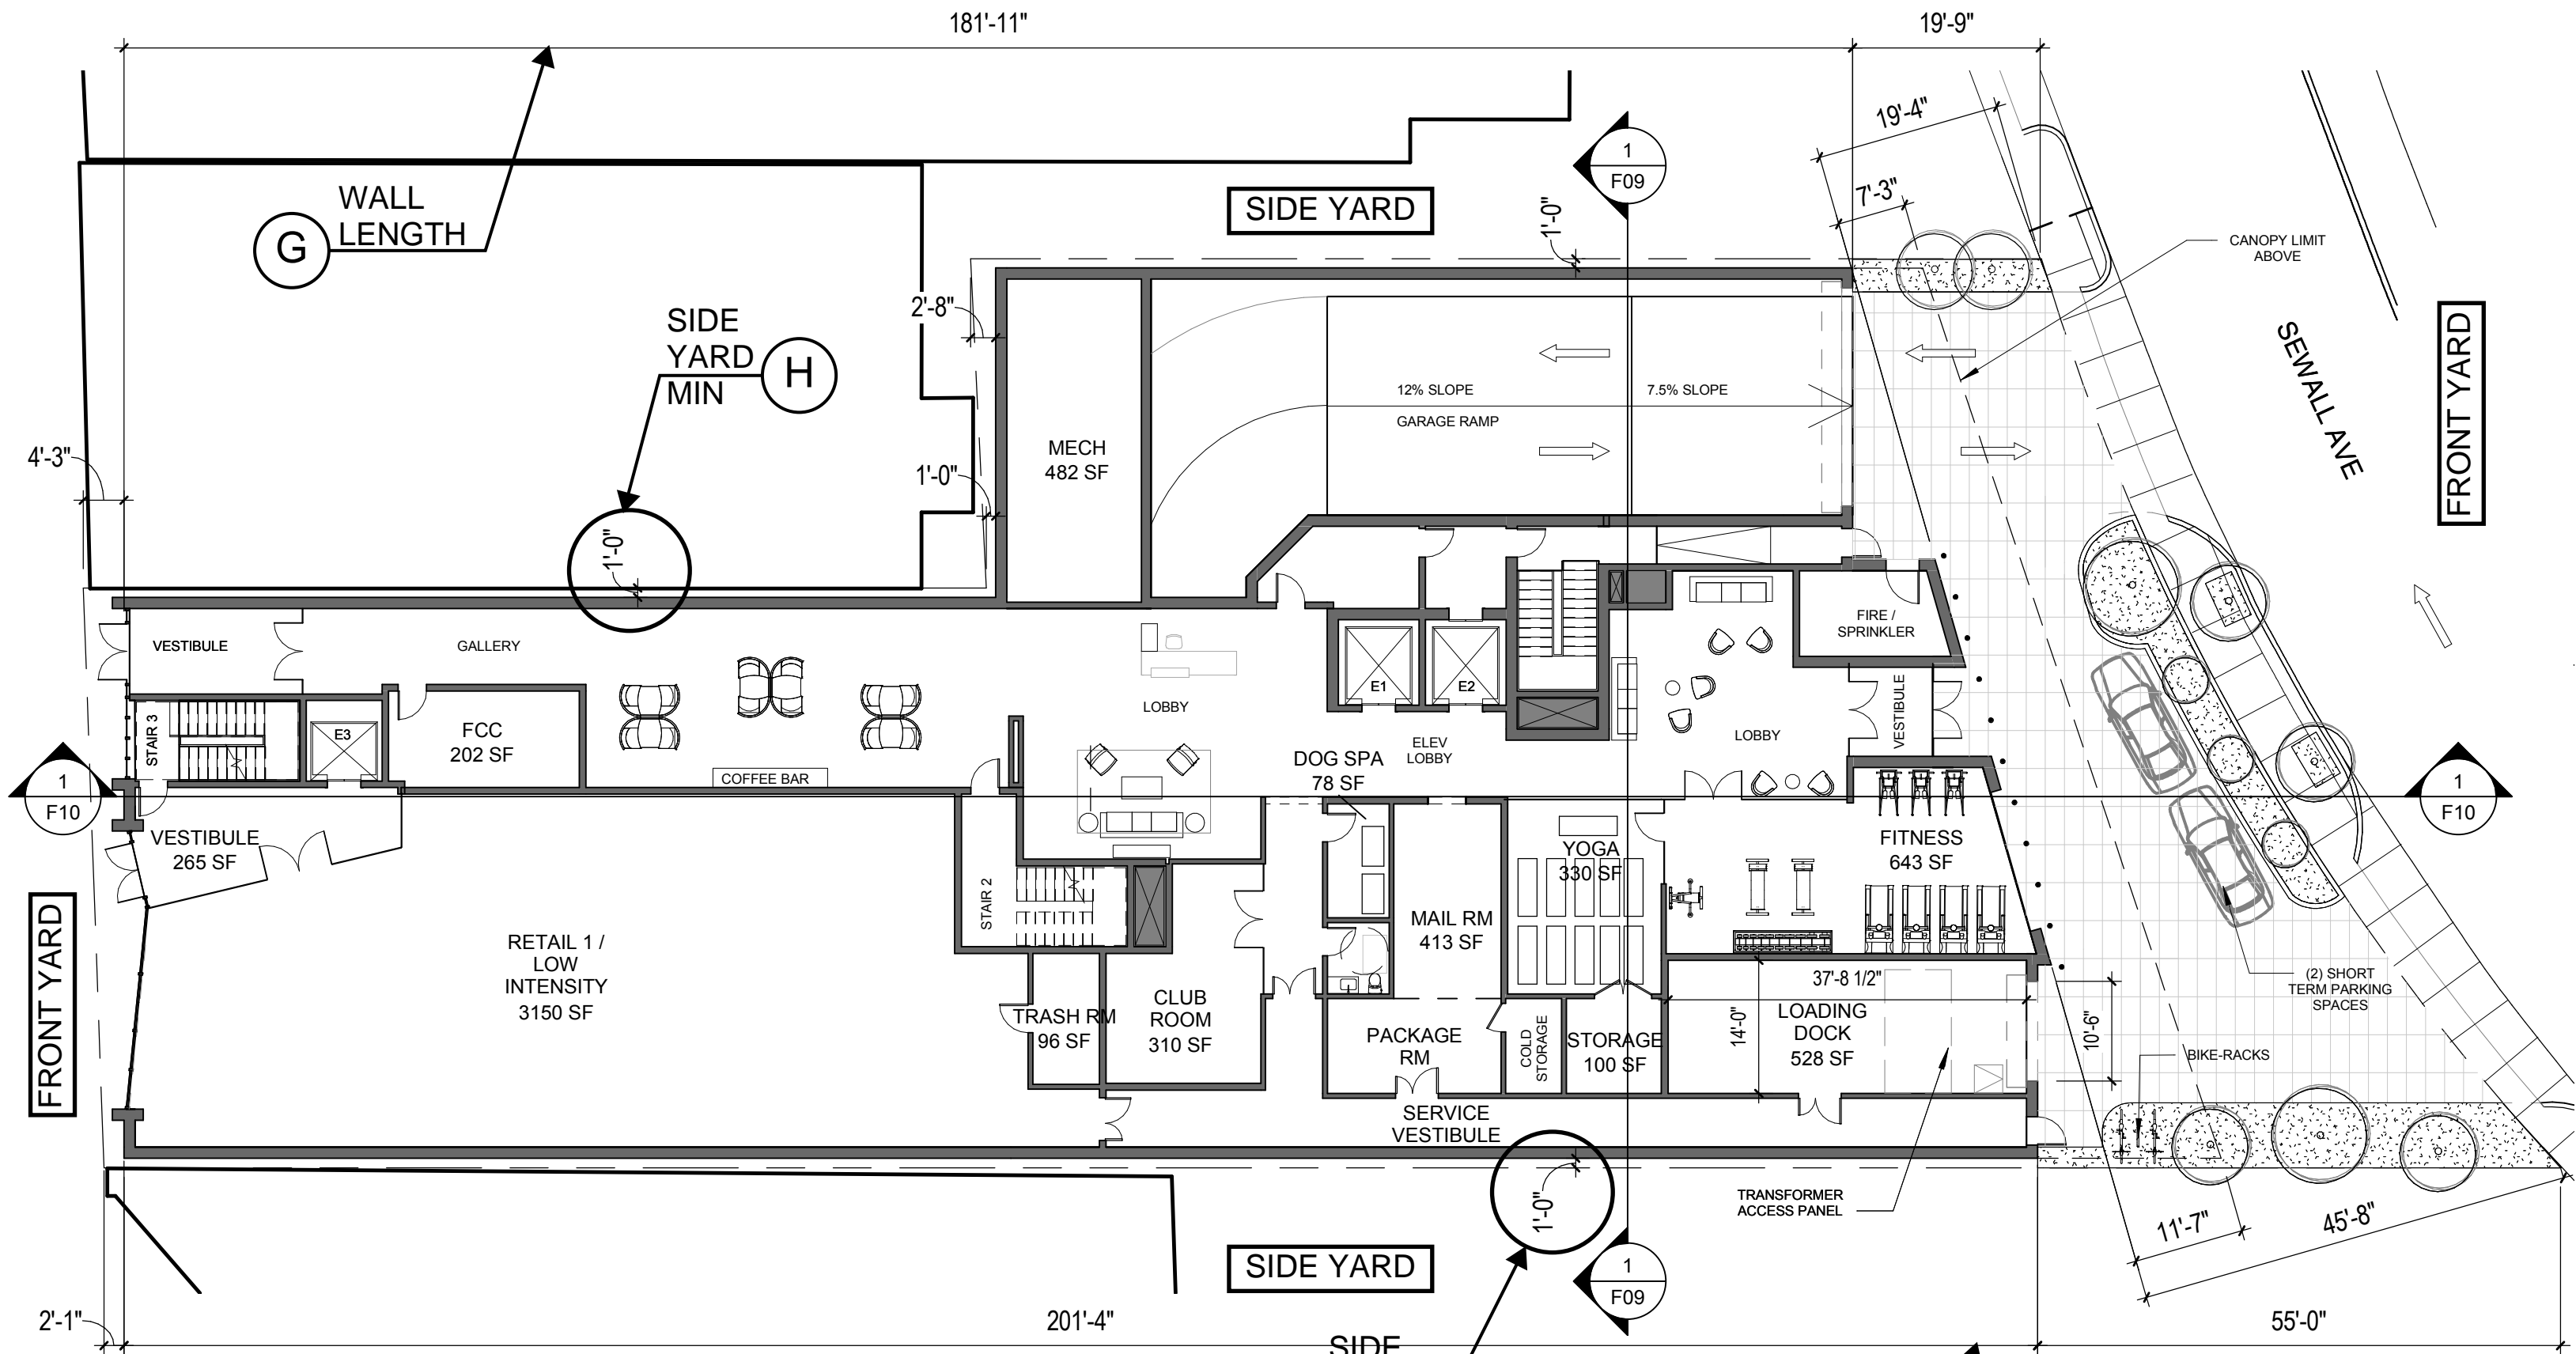

cbt

WAIVER PACKAGE - LEVEL 1

1299 Beacon Street
08/14/2019

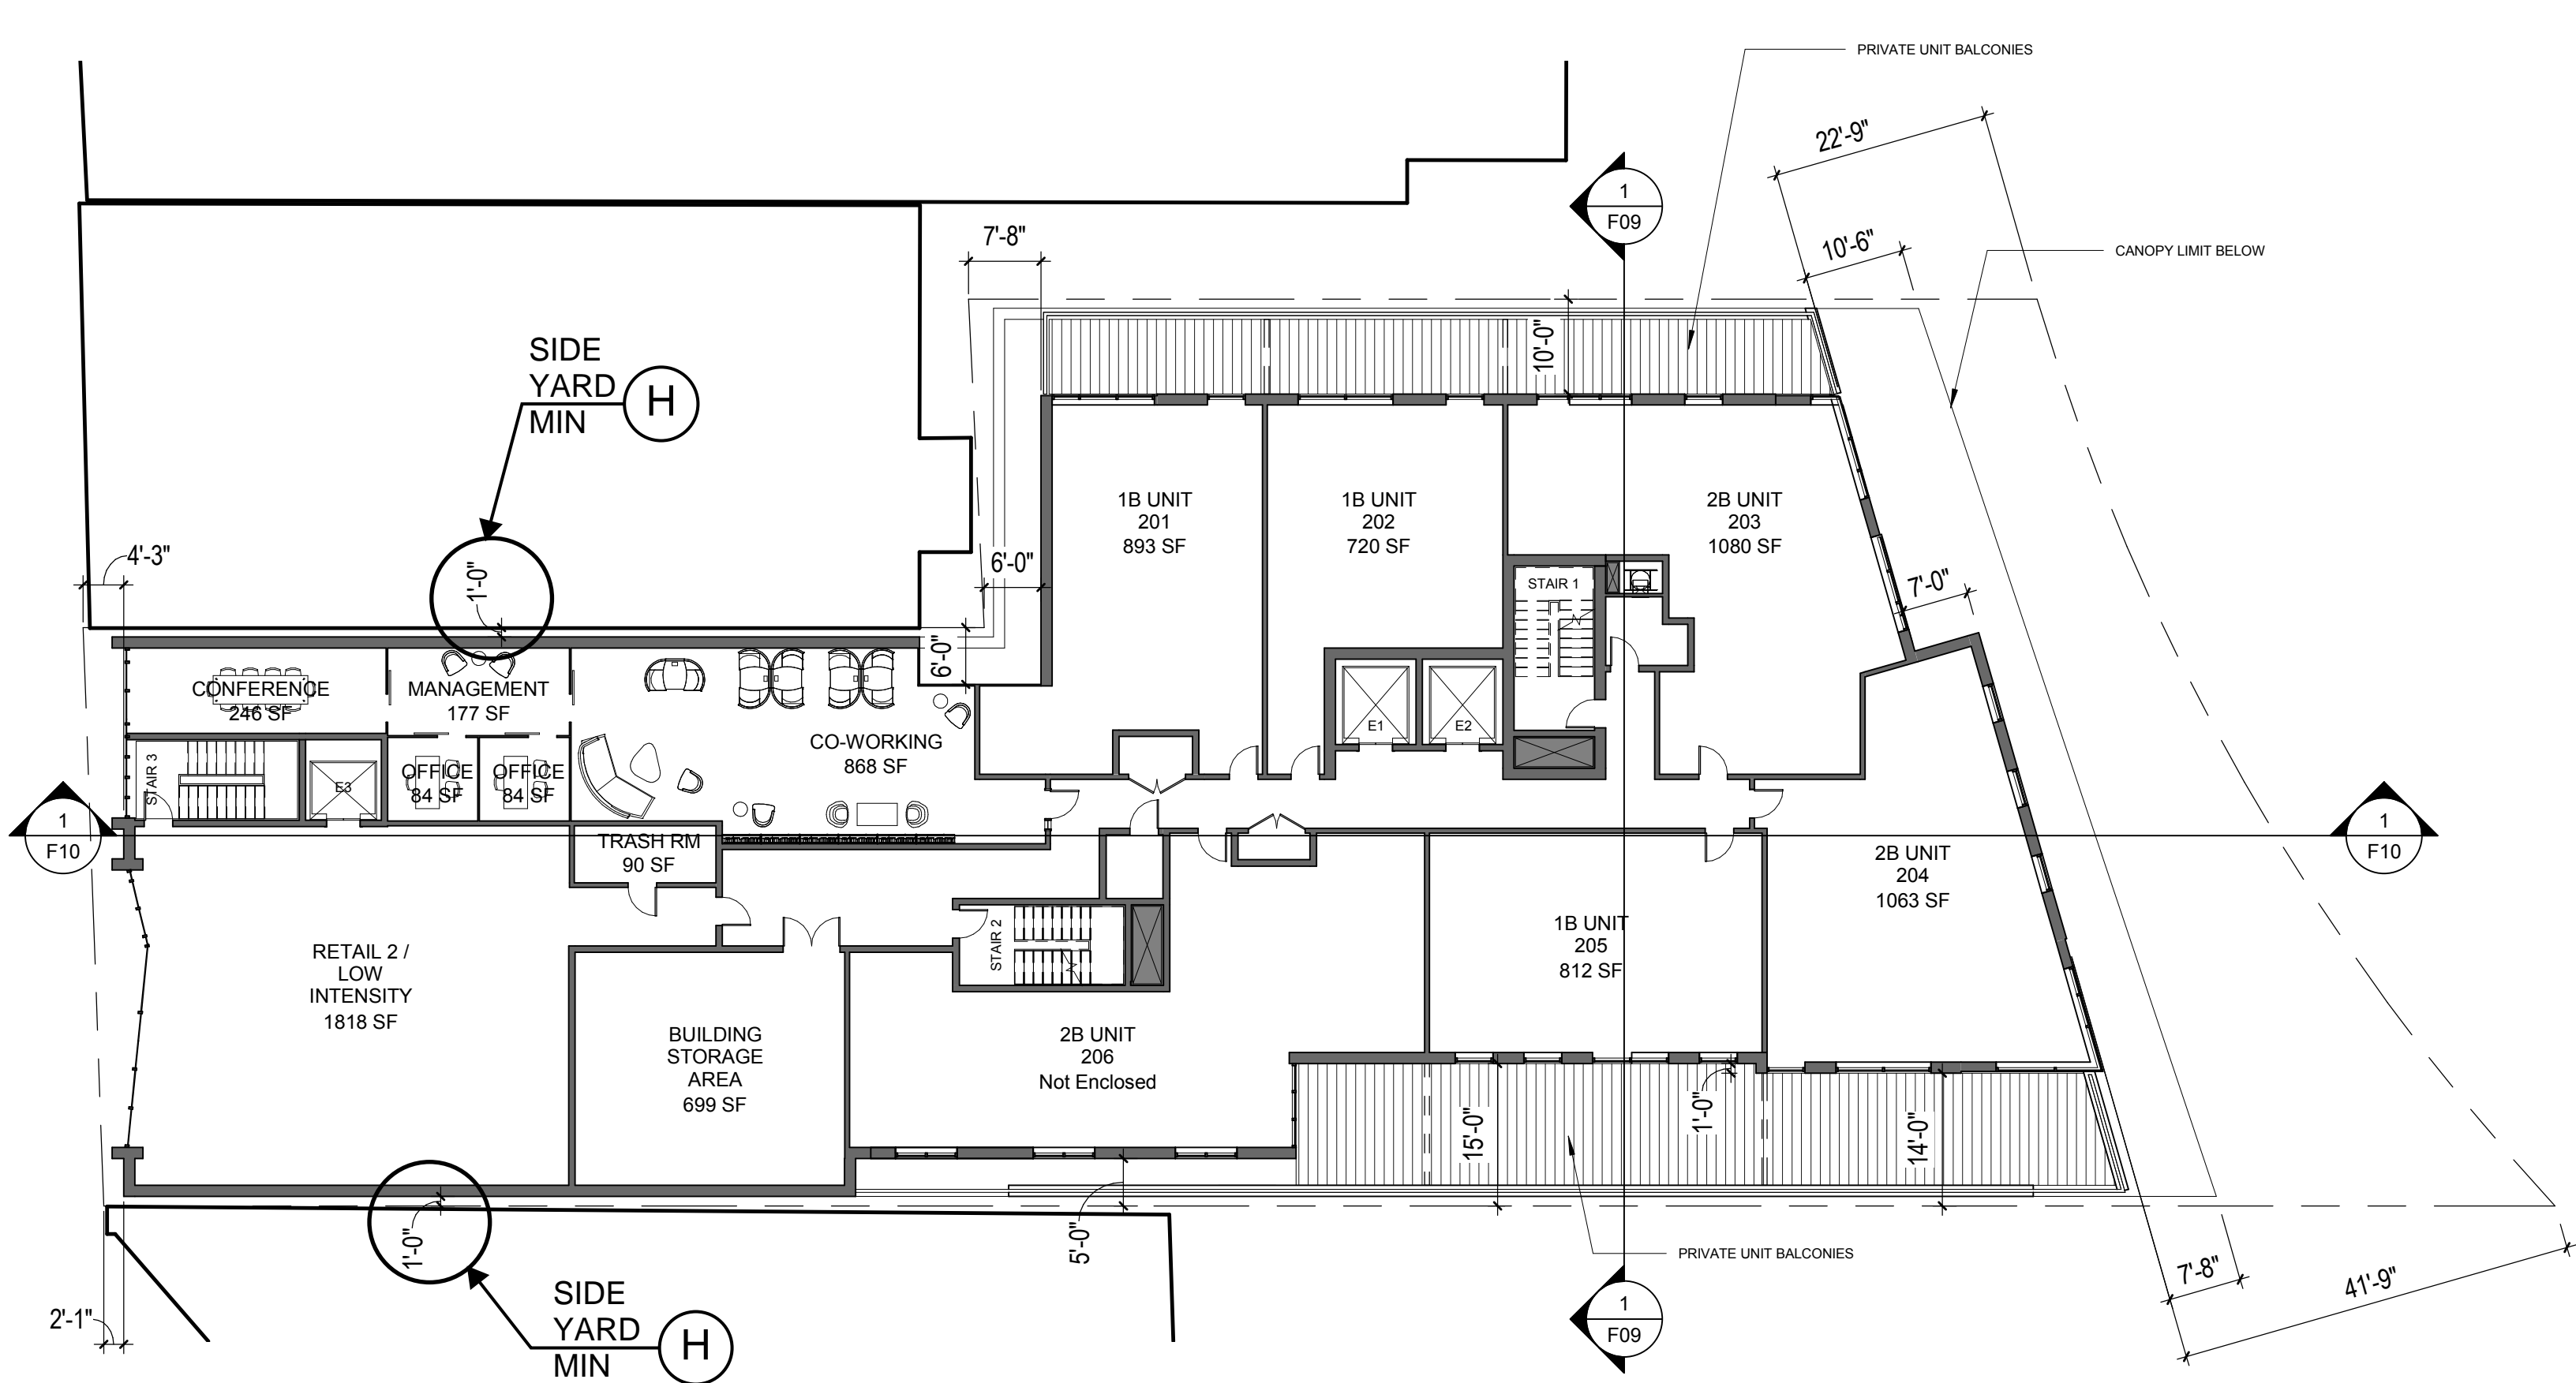

SCALE: 1/16" = 1' - 0"

