
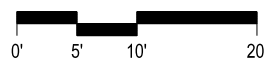


KEY PLAN

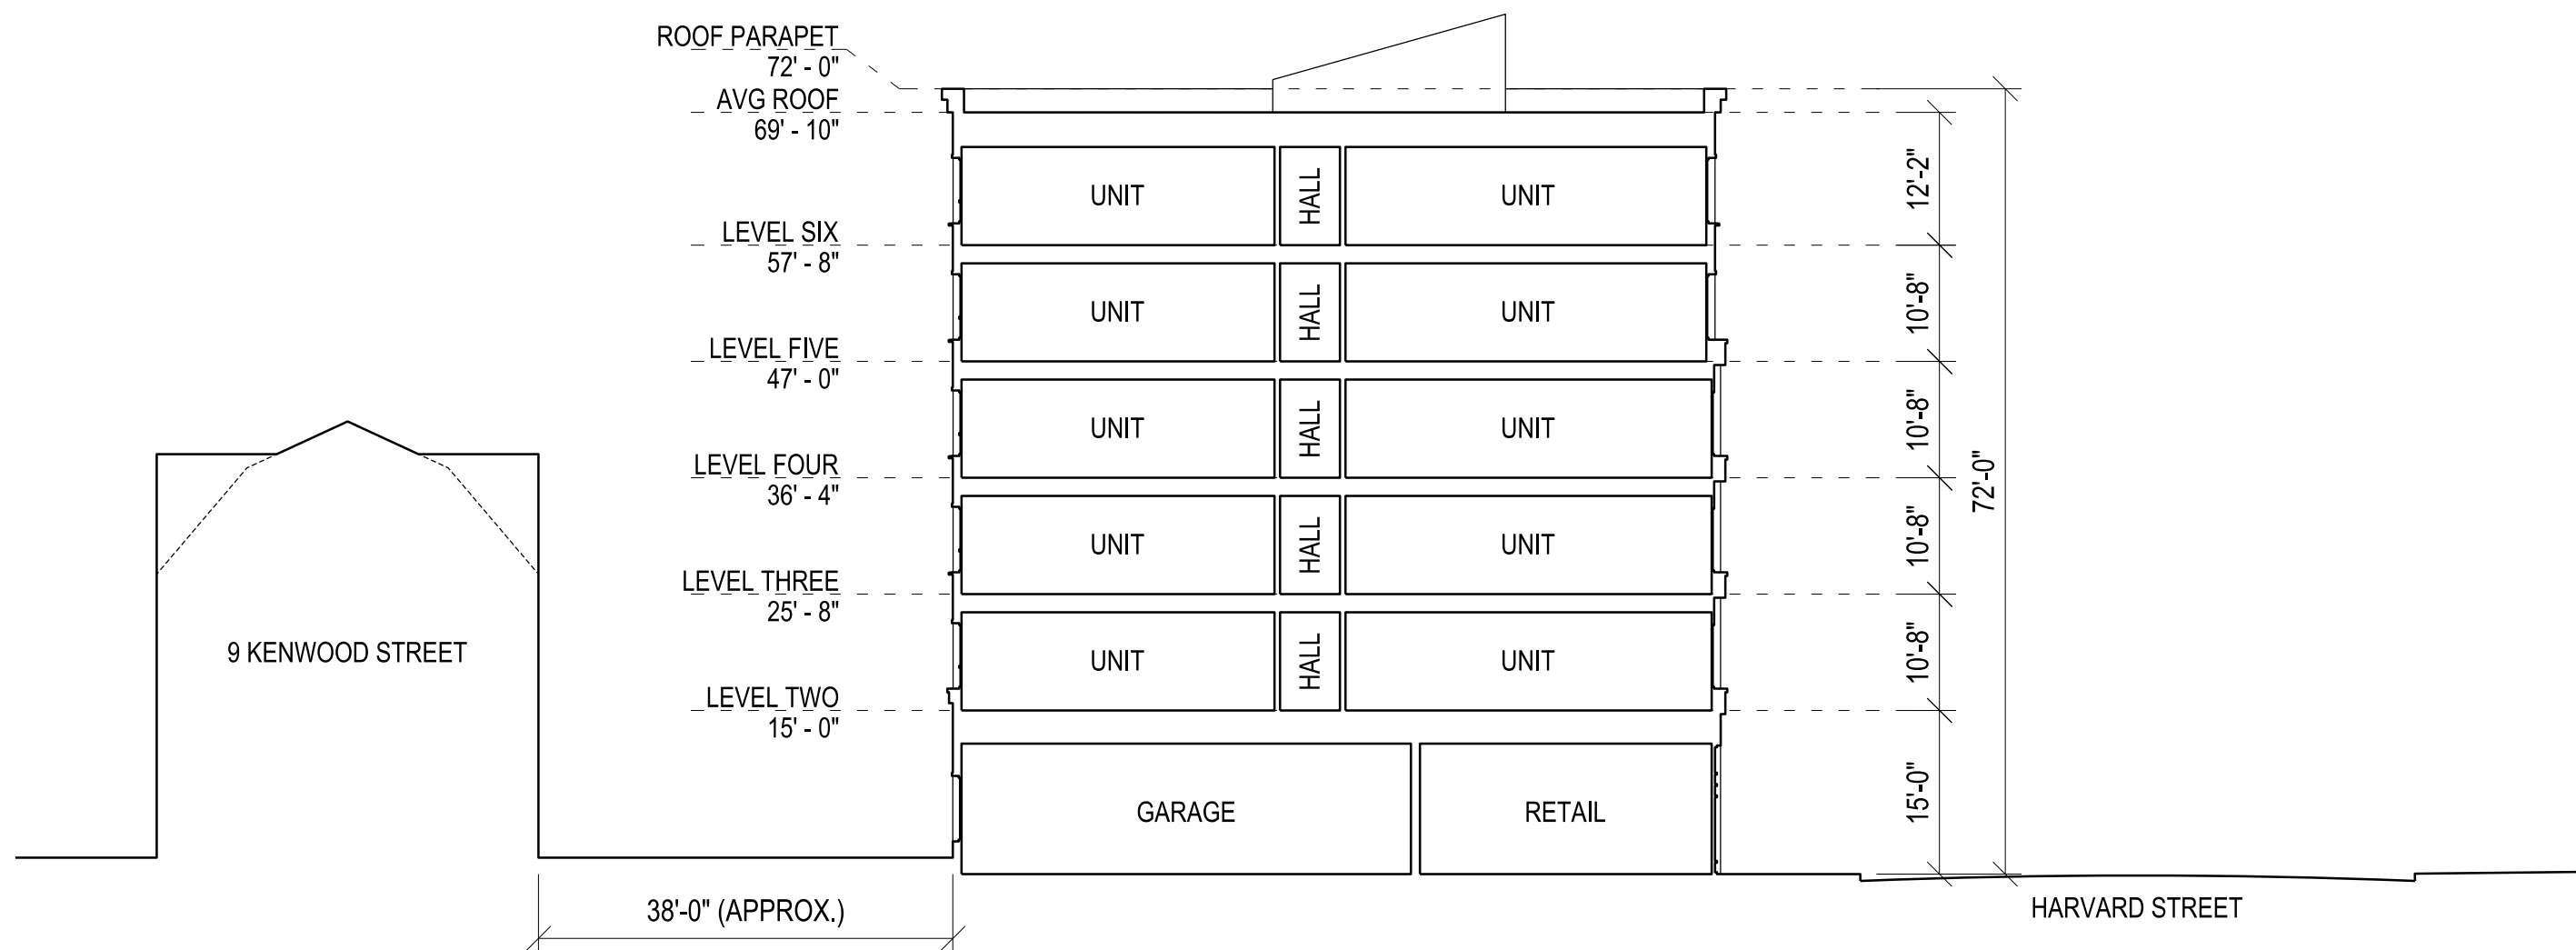

## Conceptual Building / Site Section