



MAP 72, LOT 02
INF LANDS OF
WALID K. YASSIR & LISA A. PROSSER
BK. 17055, PG. 142


GROUND FLOOR PLAN



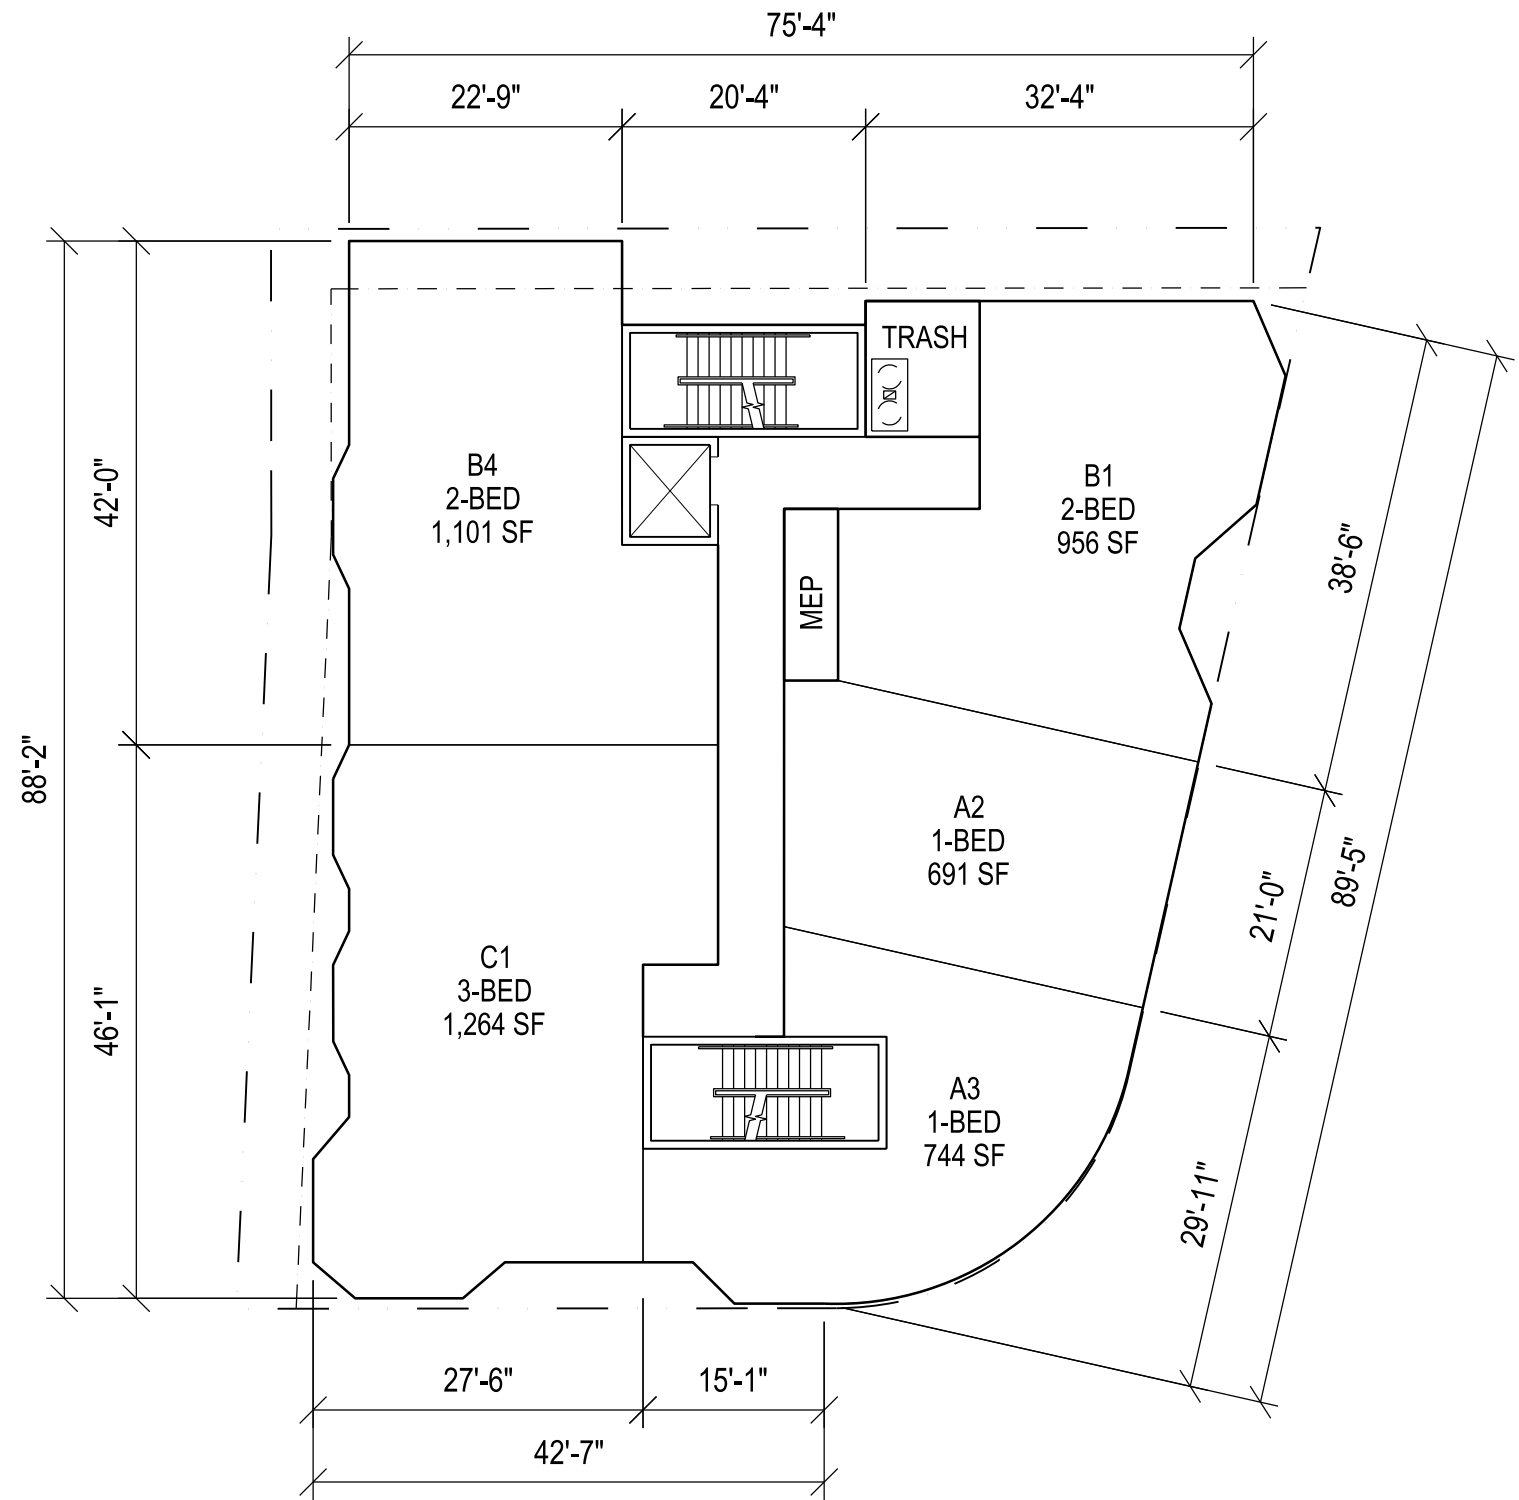


TYPICAL FLOOR PLAN (2-4)

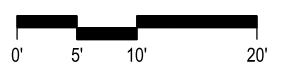

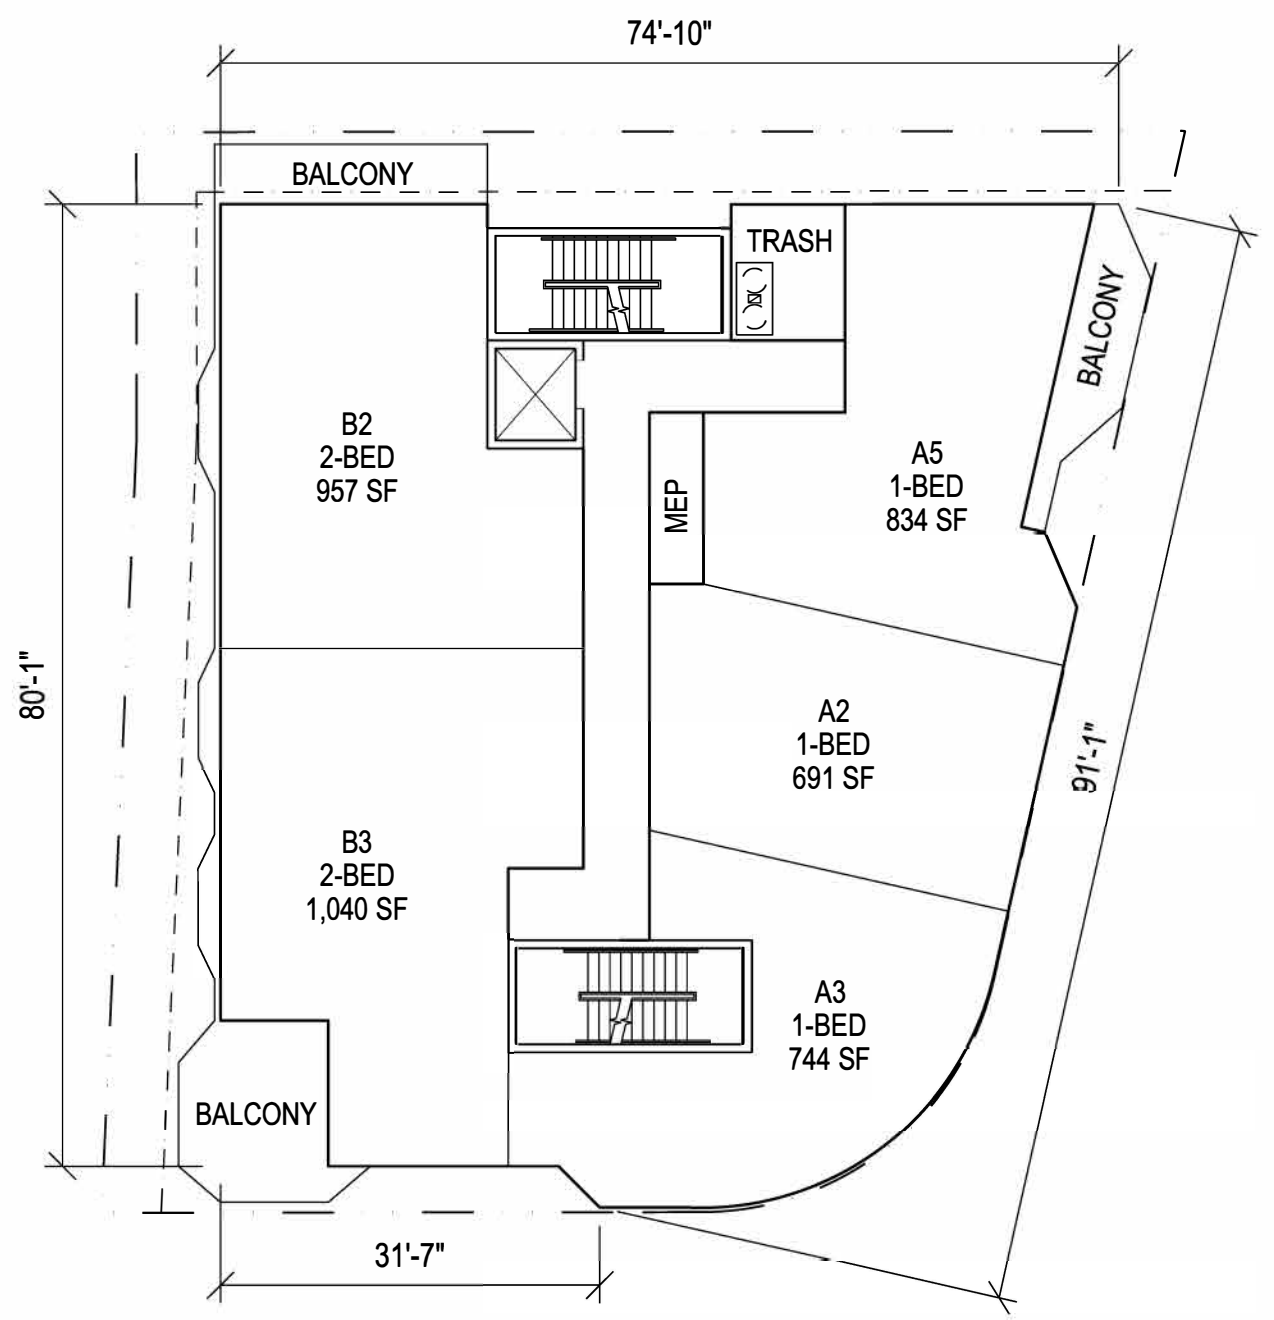

FIFTH FLOOR PLAN

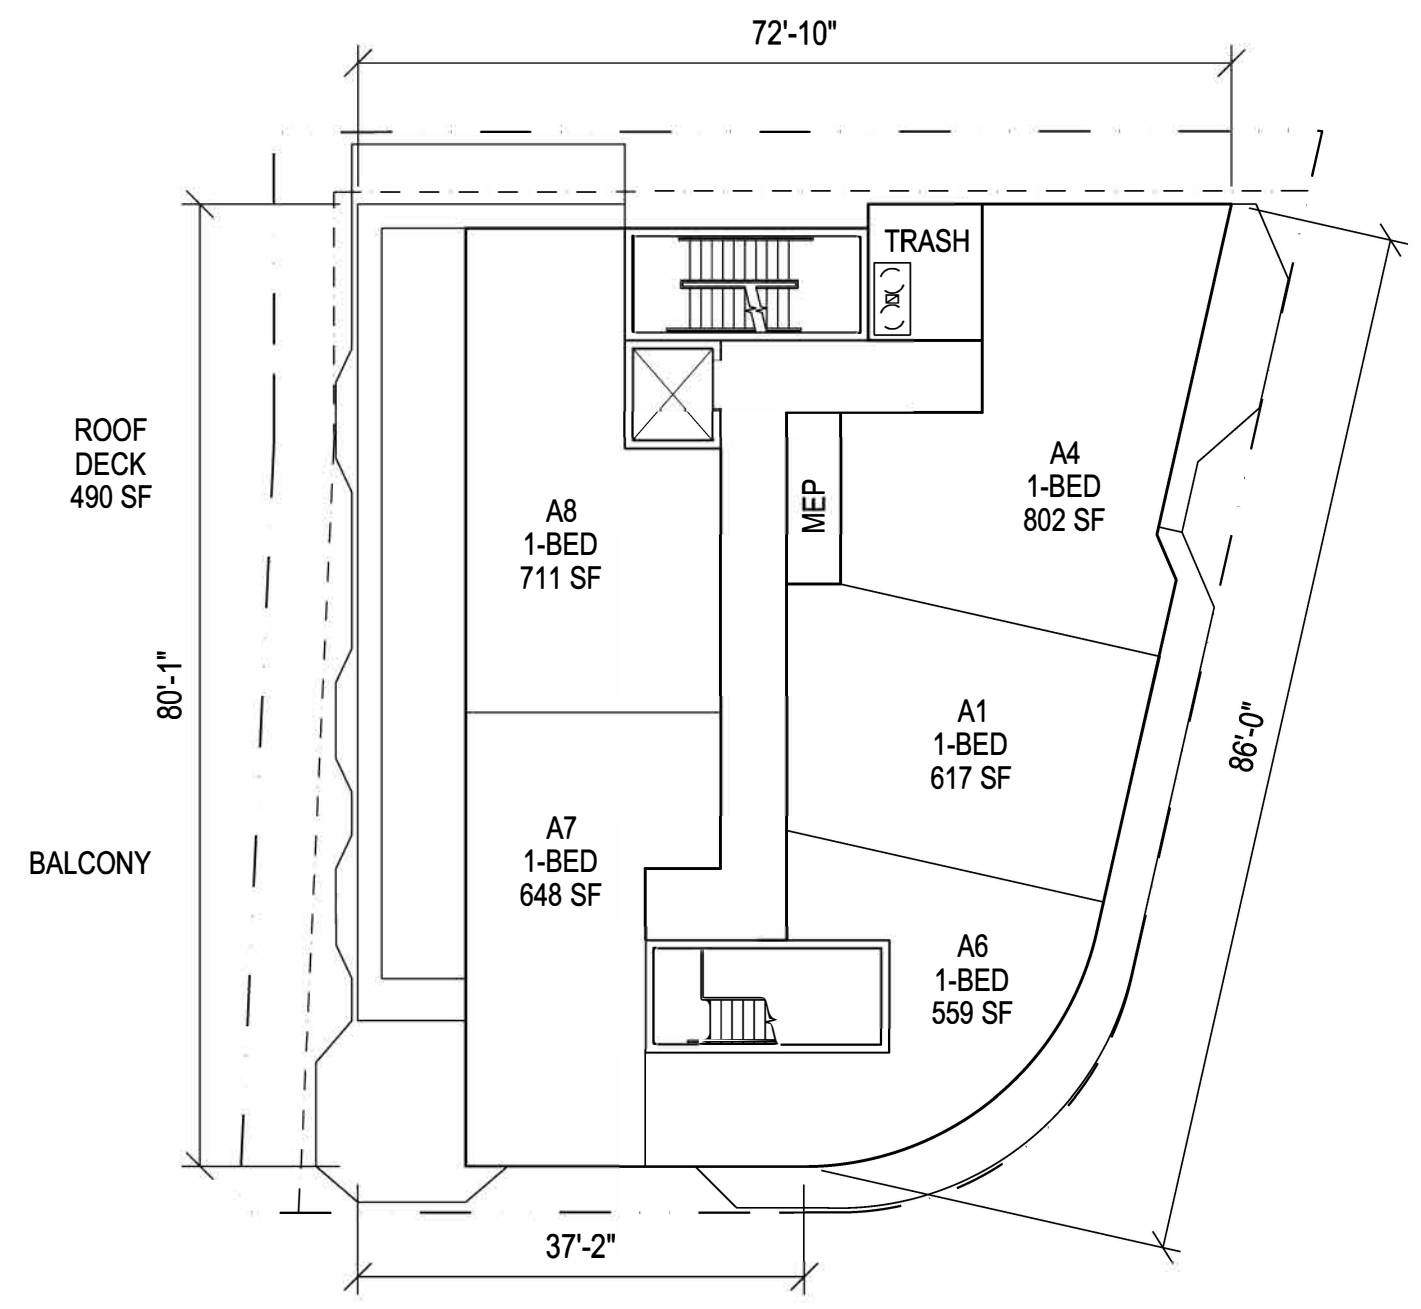

SIXTH FLOOR PLAN