



Center  
Communities  
of Brookline  
Hebrew SeniorLife

ARCHITECT

**E-ICON**  
ARCHITECTURE

101 SUMMER ST BOSTON MA 02110

CONSULTANT



STAMP

KEY PLAN

06/03/2021 COMP. PERMIT

PROJECT NUMBER: 210801871


DRAWN BY: AJ

CHECKED BY: GR

SHEET TITLE



TRASH PLAN  
MONDAYS  
8AM-9:15AM

**C-600**

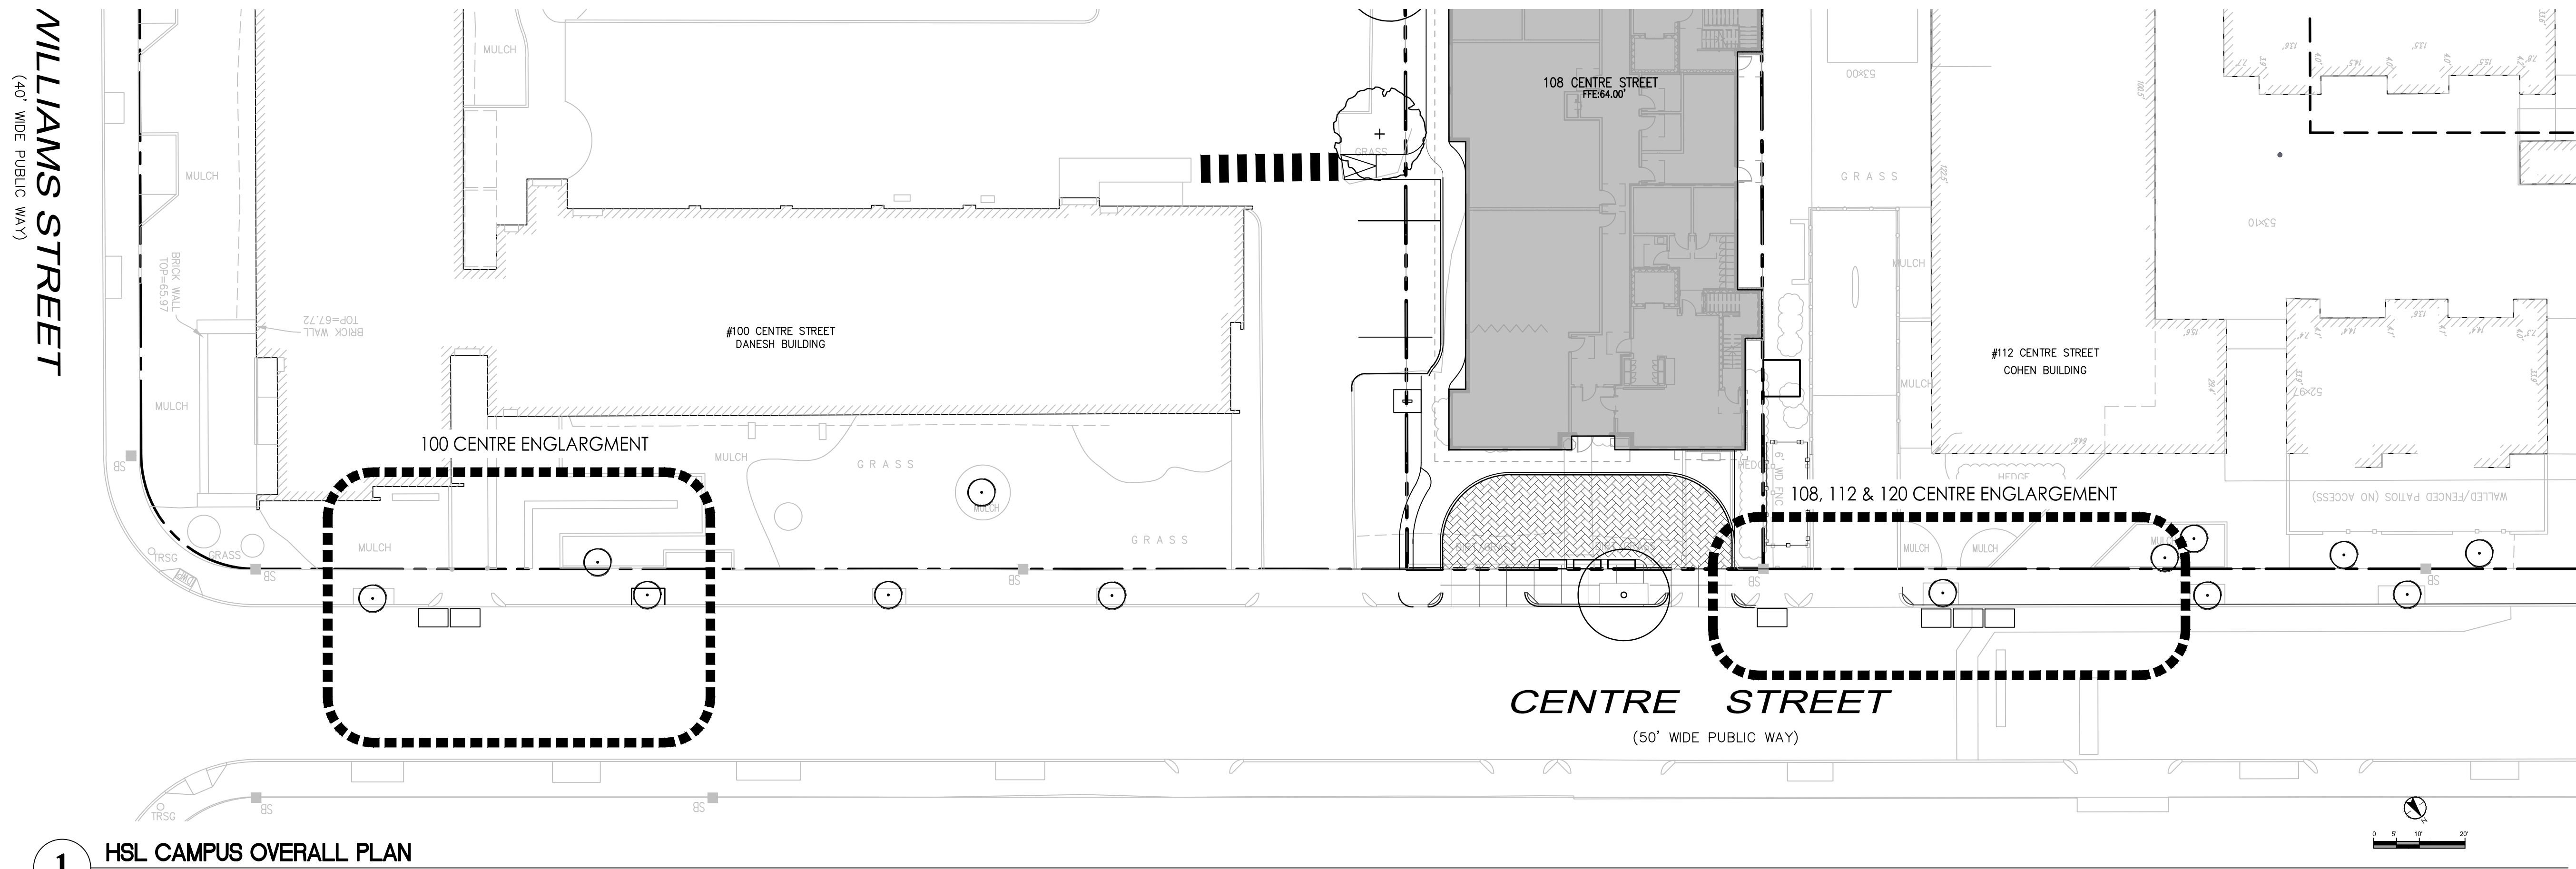


**1** HSL CAMPUS OVERALL PLAN  
SCALE: NTS

TRASH AND RECYCLING CONTAINER SIZES

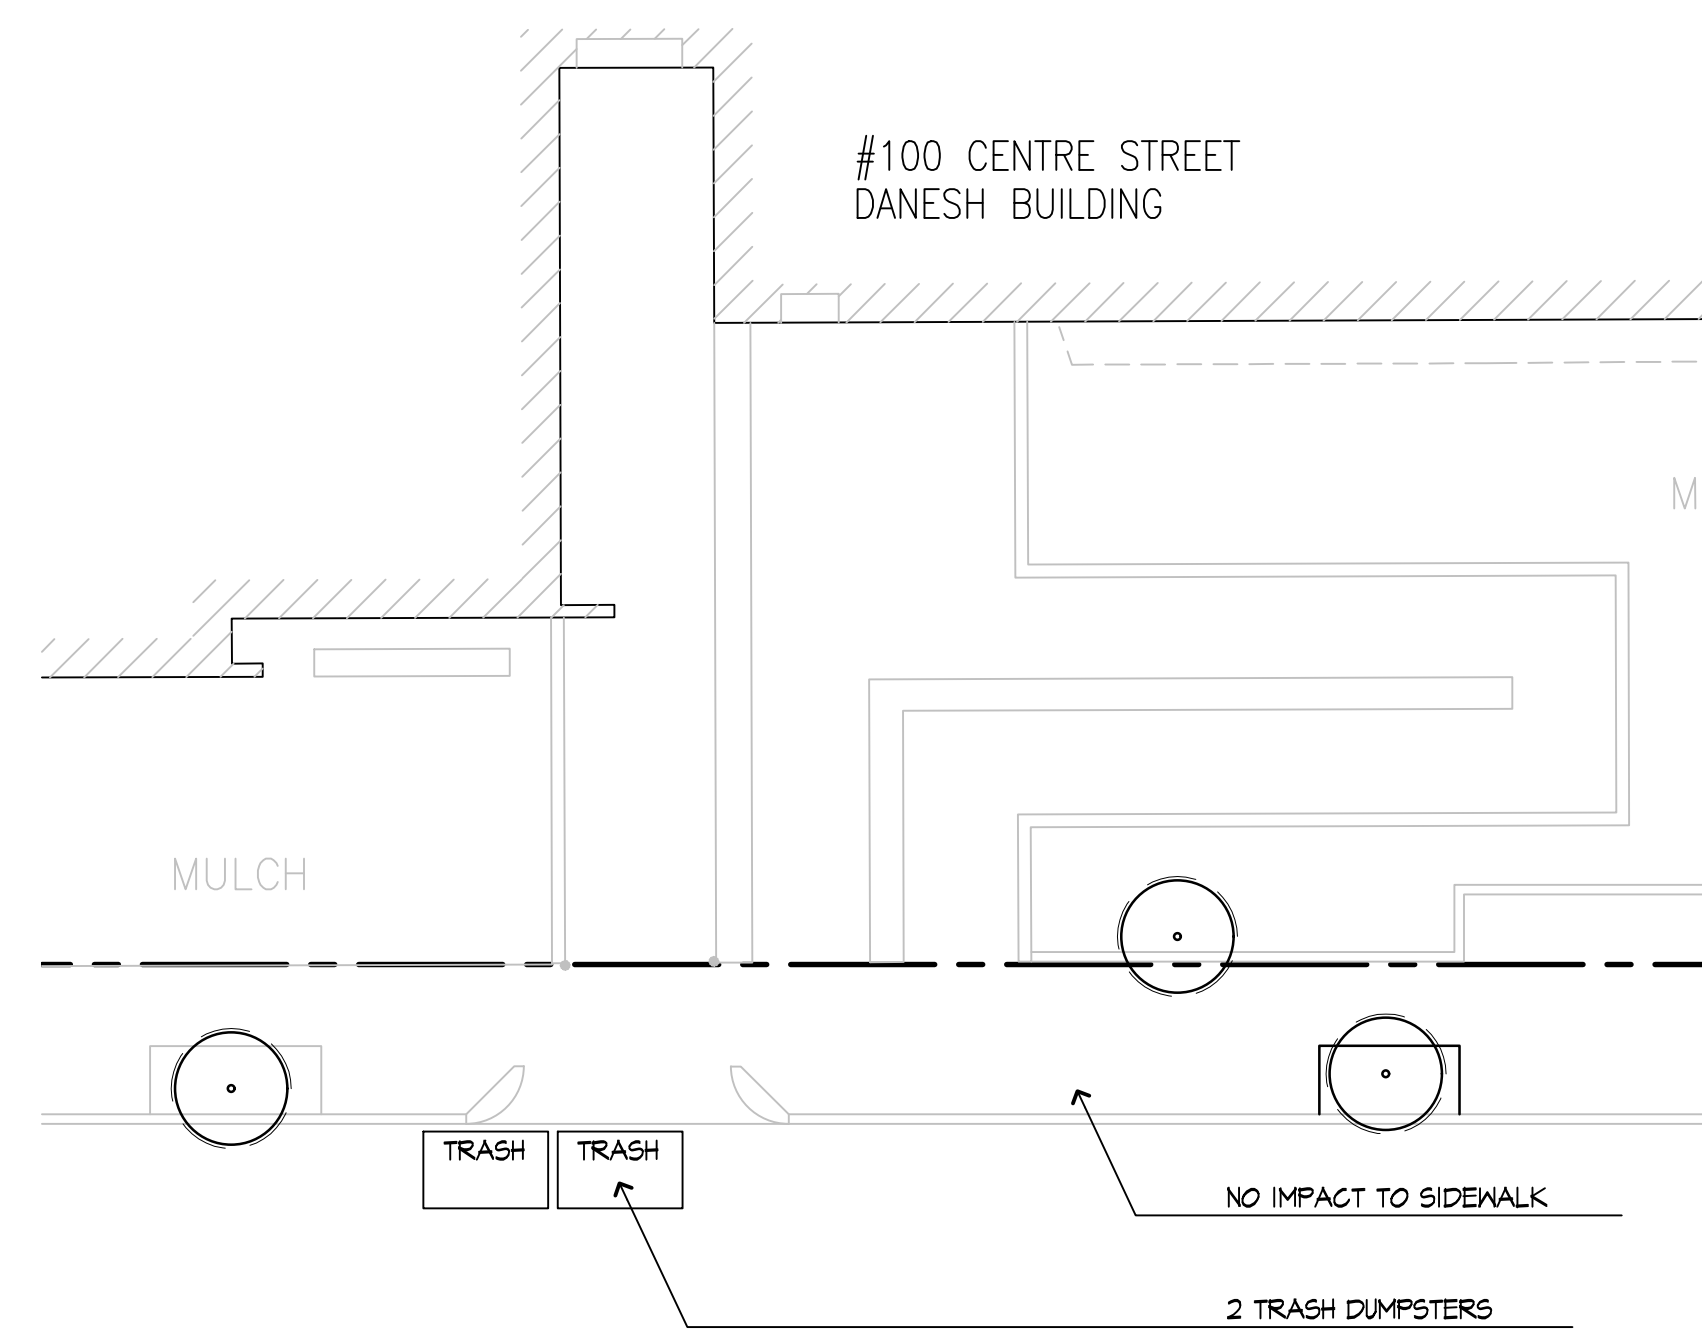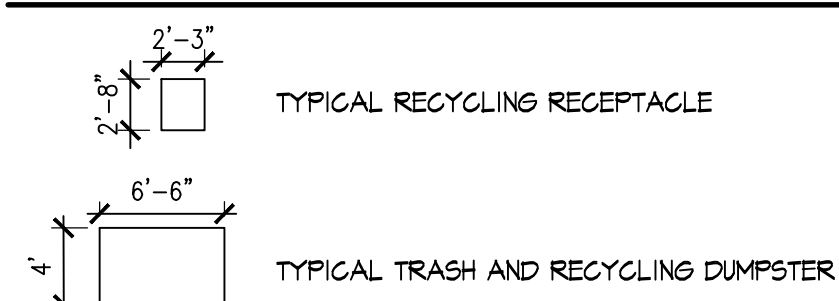

**2** HSL #100 CENTRE ENLARGMENT  
SCALE: NTS

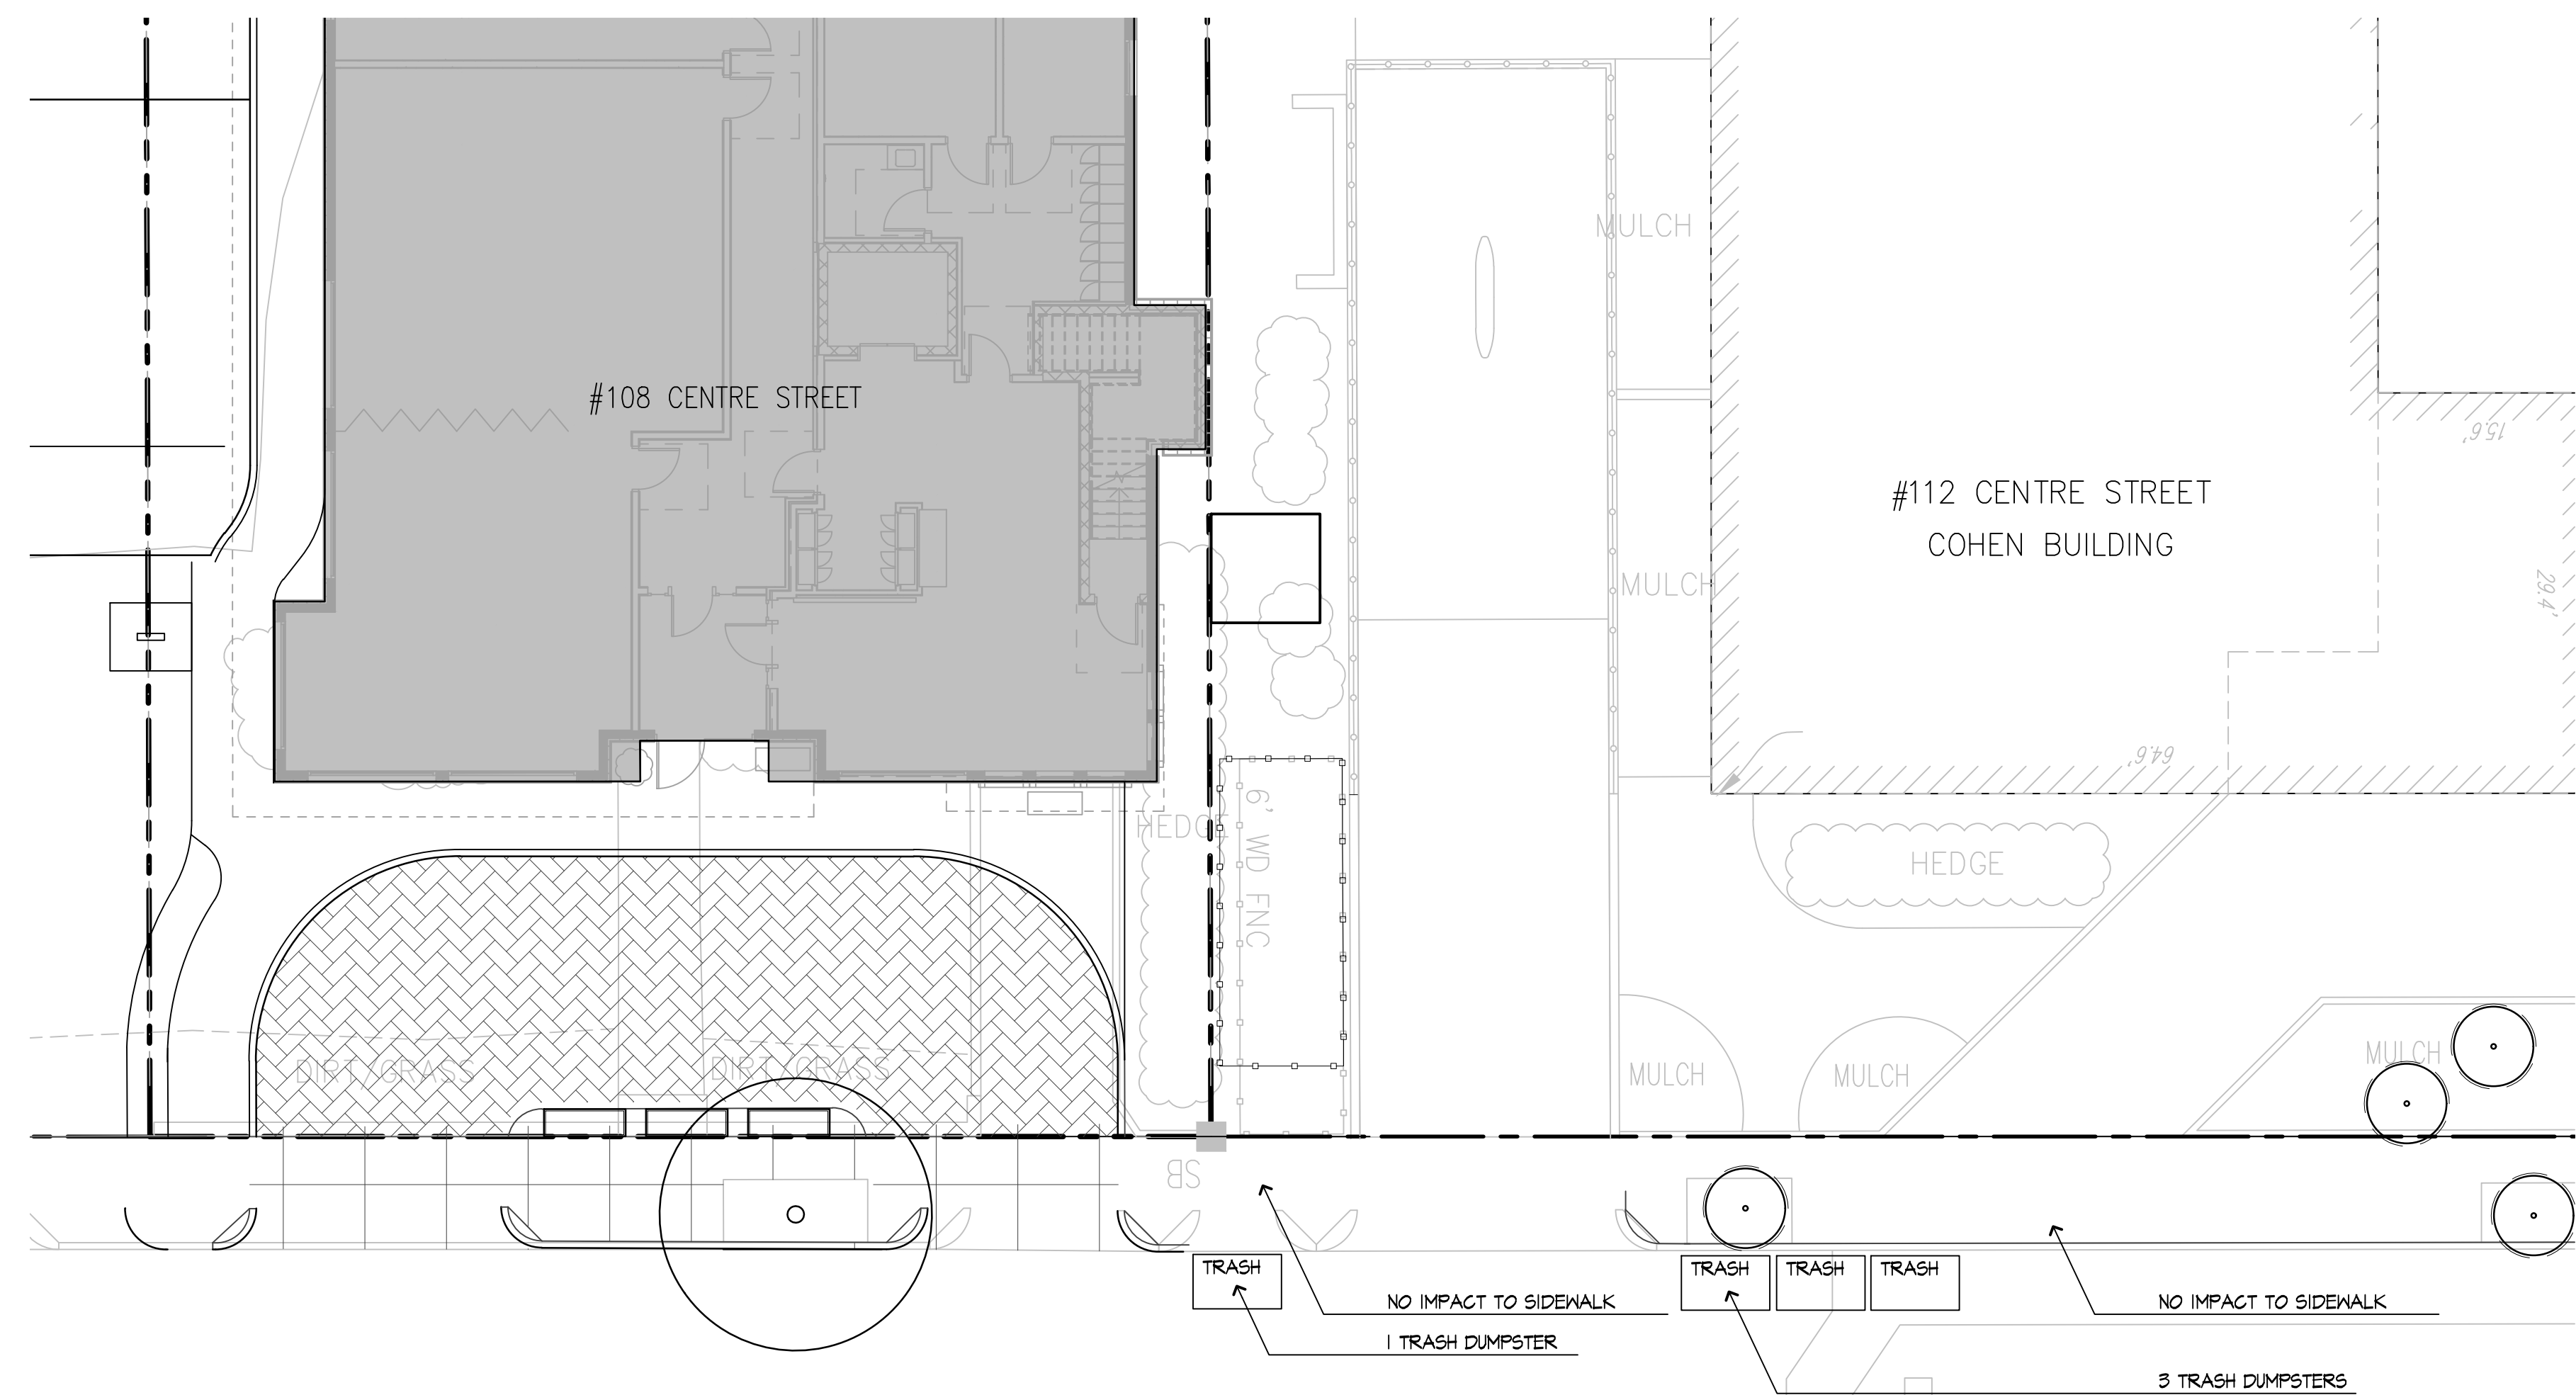

**3** HSL #108, #112 + #120 CENTRE ENLARGMENT  
SCALE: NTS



Center  
Communities  
of Brookline  
Hebrew SeniorLife

ARCHITECT

**E-ICON**  
ARCHITECTURE

101 SUMMER ST BOSTON MA 02110

CONSULTANT



STAMP

KEY PLAN

06/03/2021 COMP. PERMIT

PROJECT NUMBER: 210801871


DRAWN BY: AJ

CHECKED BY: GR

SHEET TITLE

TRASH AND  
RECYCLING PLAN  
THURSDAYS  
8AM-9:15AM


**C-601**

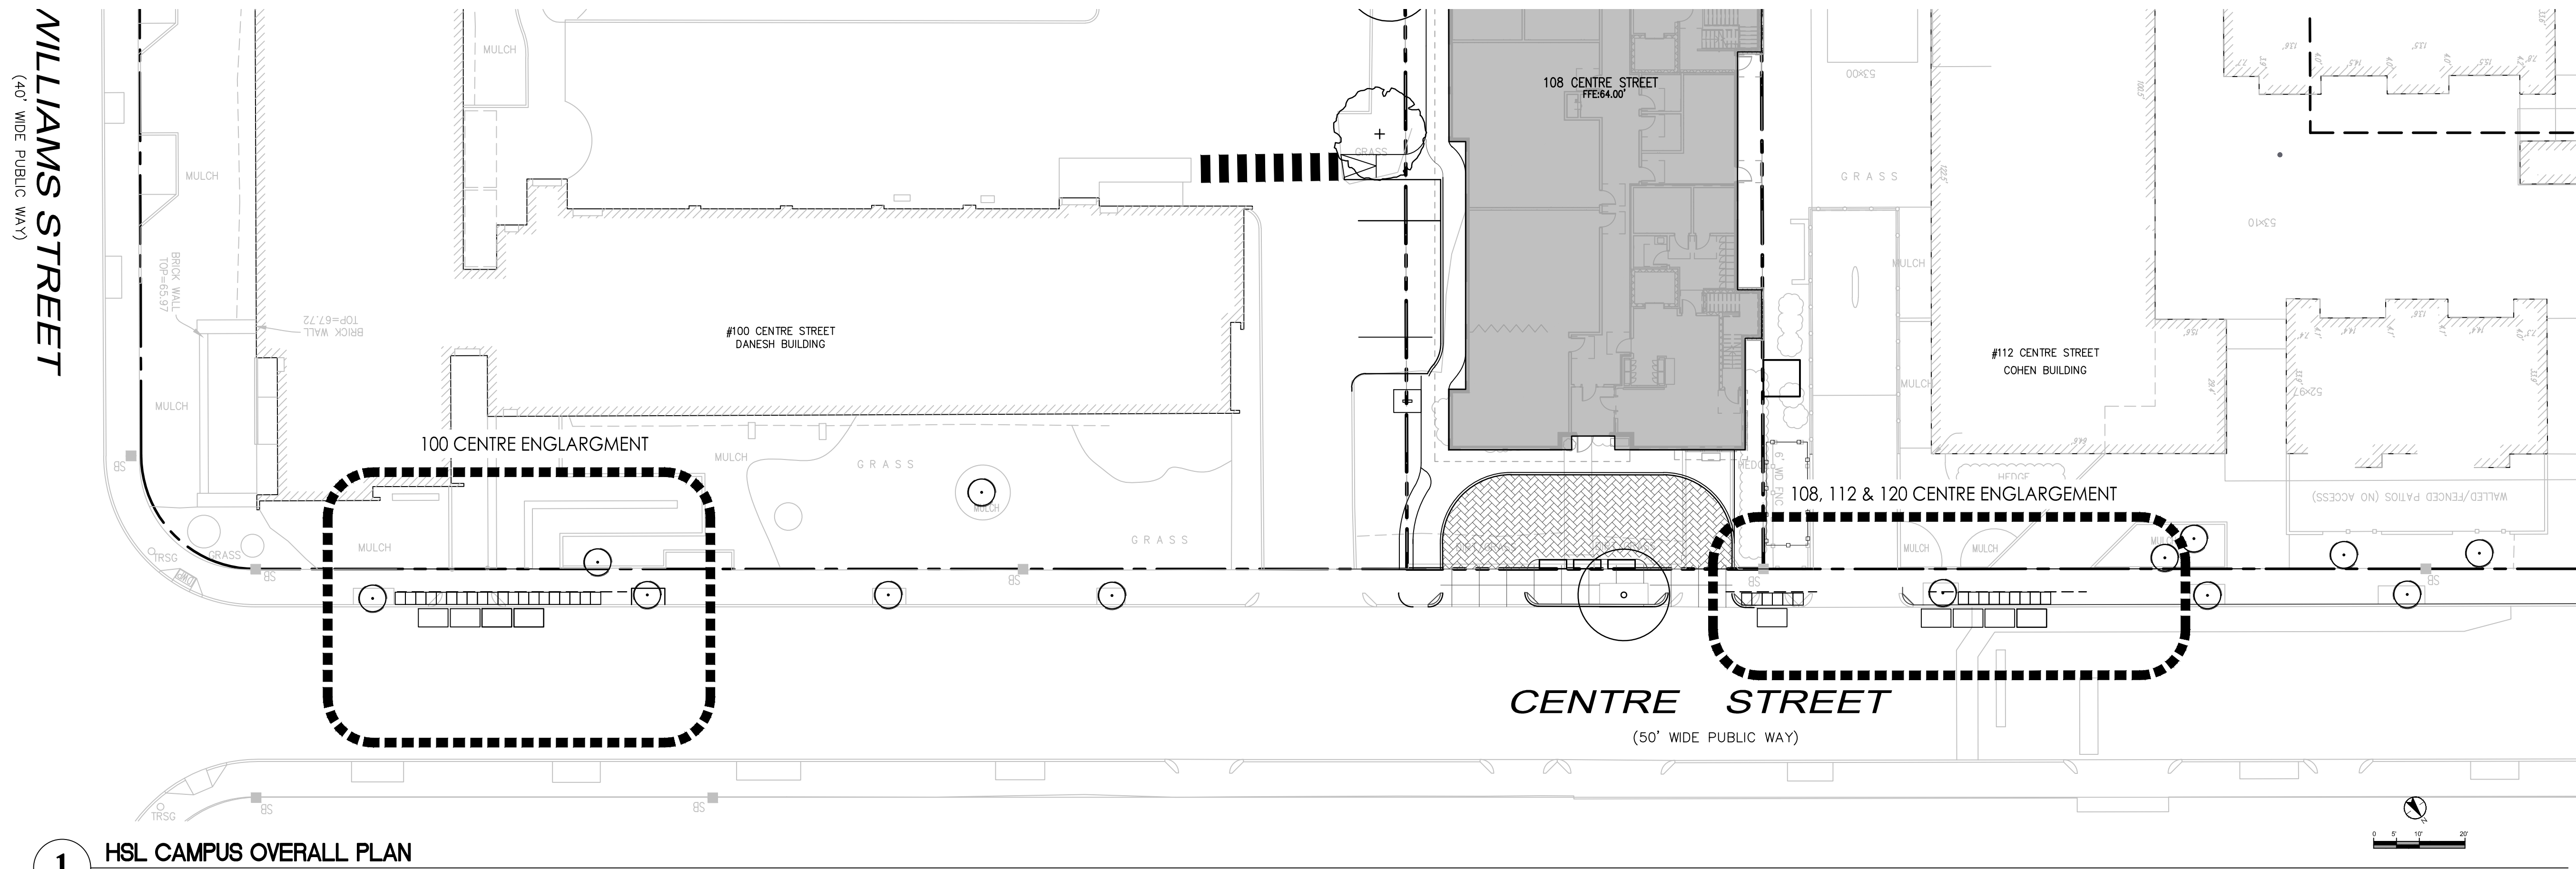

**1** HSL CAMPUS OVERALL PLAN


SCALE: NTS

TRASH AND RECYCLING CONTAINER SIZES

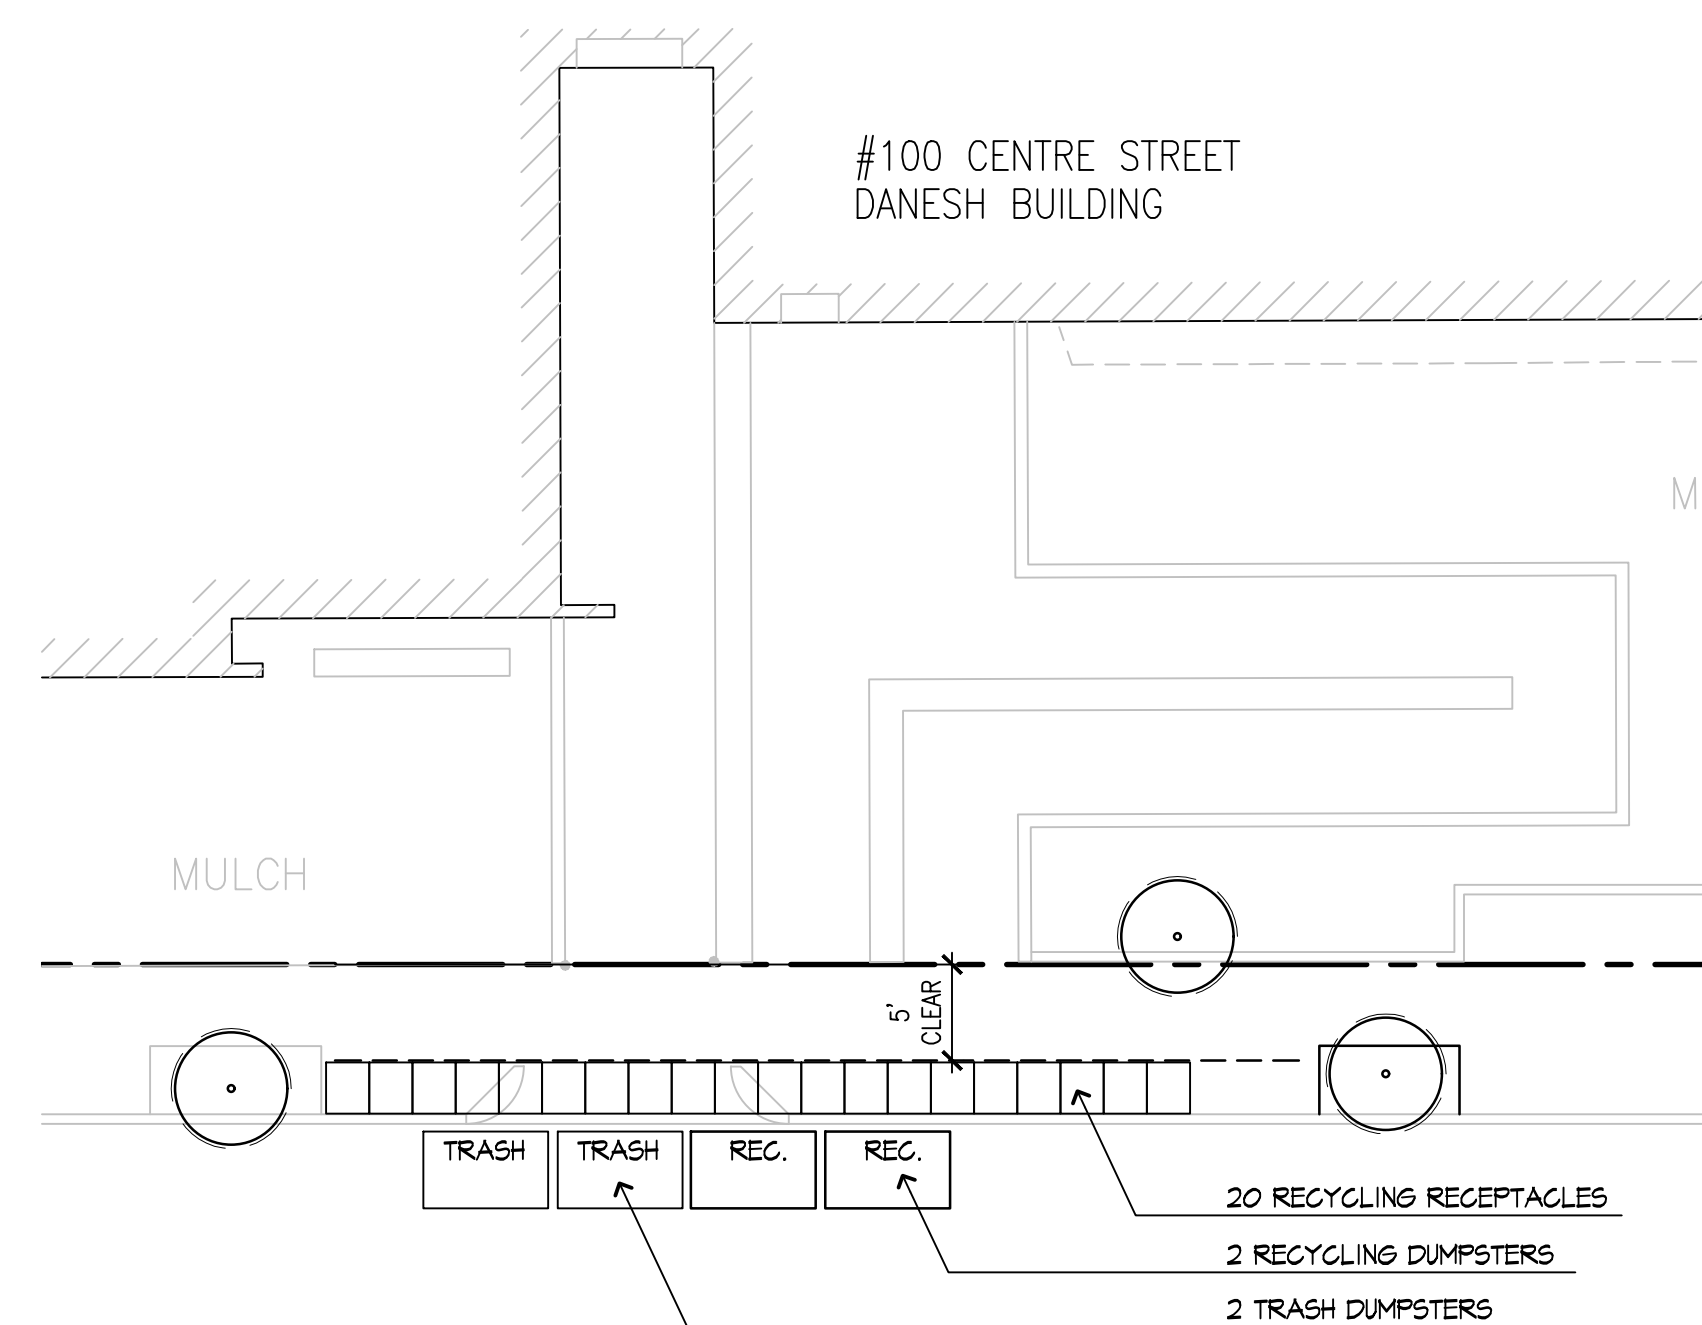

**2** HSL #100 CENTRE ENLARGEMENT

SCALE: NTS

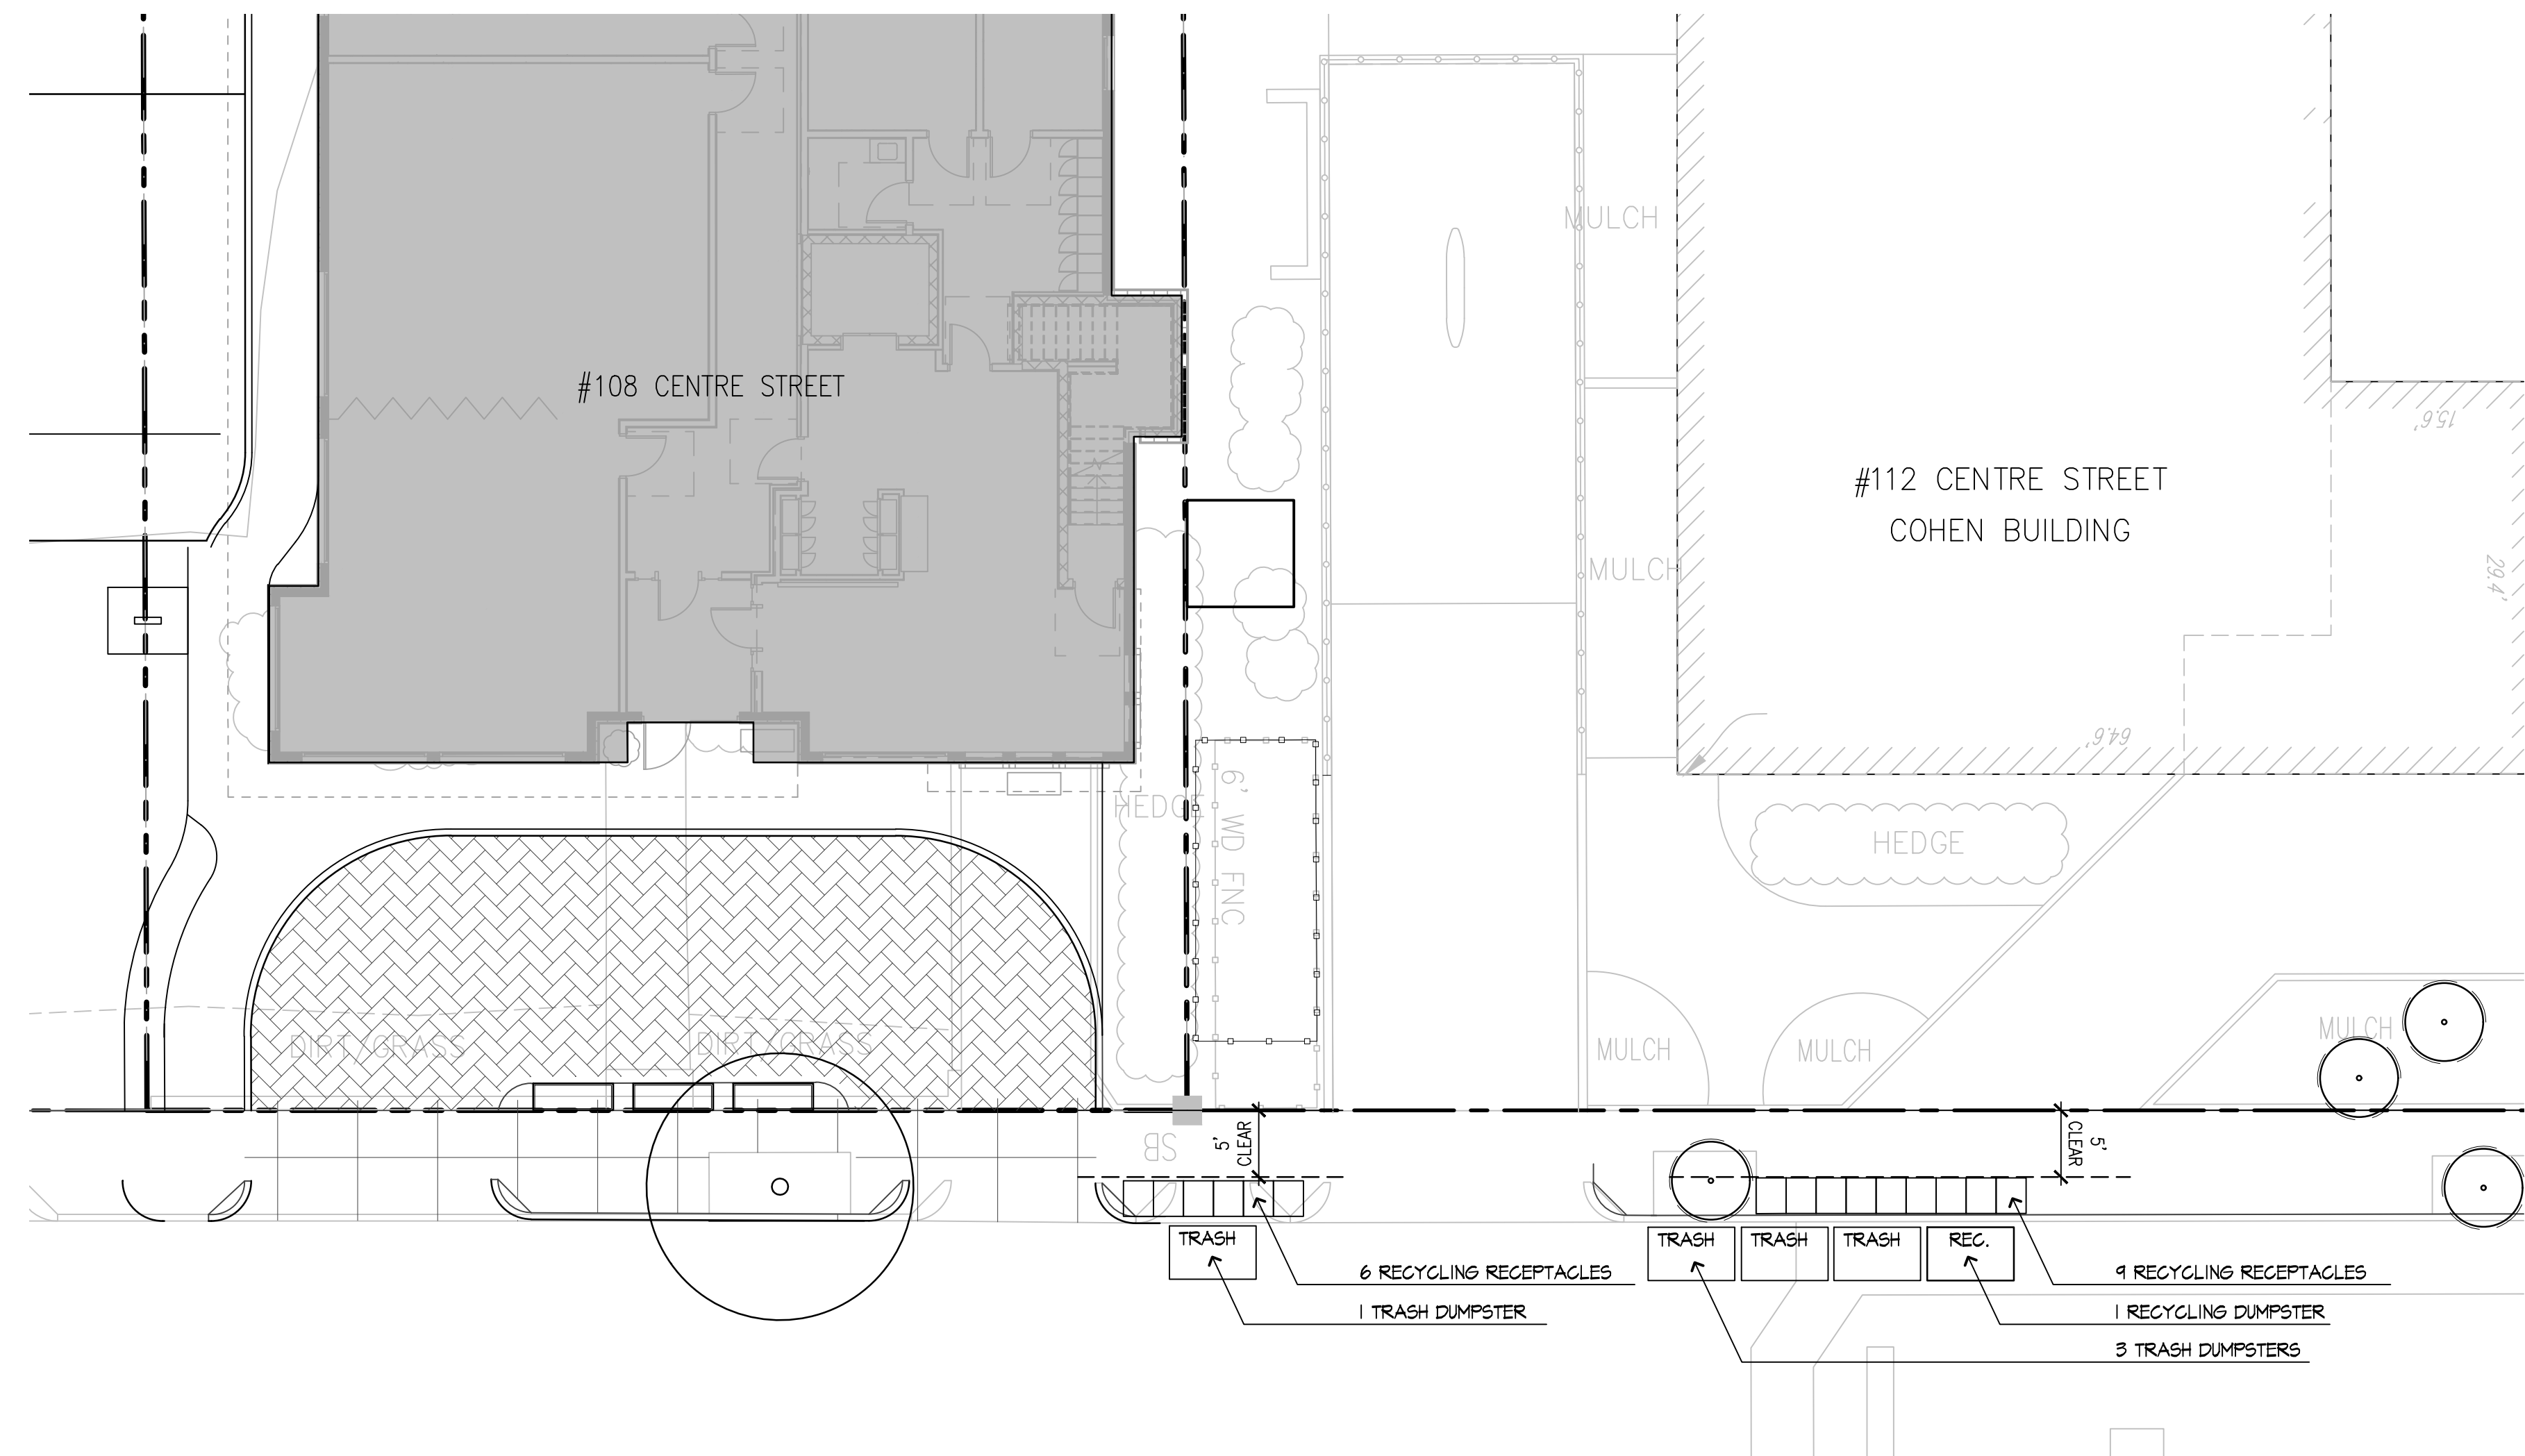

**3** HSL #108, #112 + #120 CENTRE ENLARGEMENT

SCALE: NTS