


LEGEND

- PROPOSED OPEN SPACE ACCESS EASEMENT
- PROPOSED PEDESTRIAN CIRCULATION ACCESS EASEMENT
- PROPOSED TRASH REMOVAL AND STORAGE EASEMENT
- PROPOSED EASEMENT FOR TRANSFORMER LOCATION
- PROPOSED PARKING EASEMENT

WINCHESTER STREET

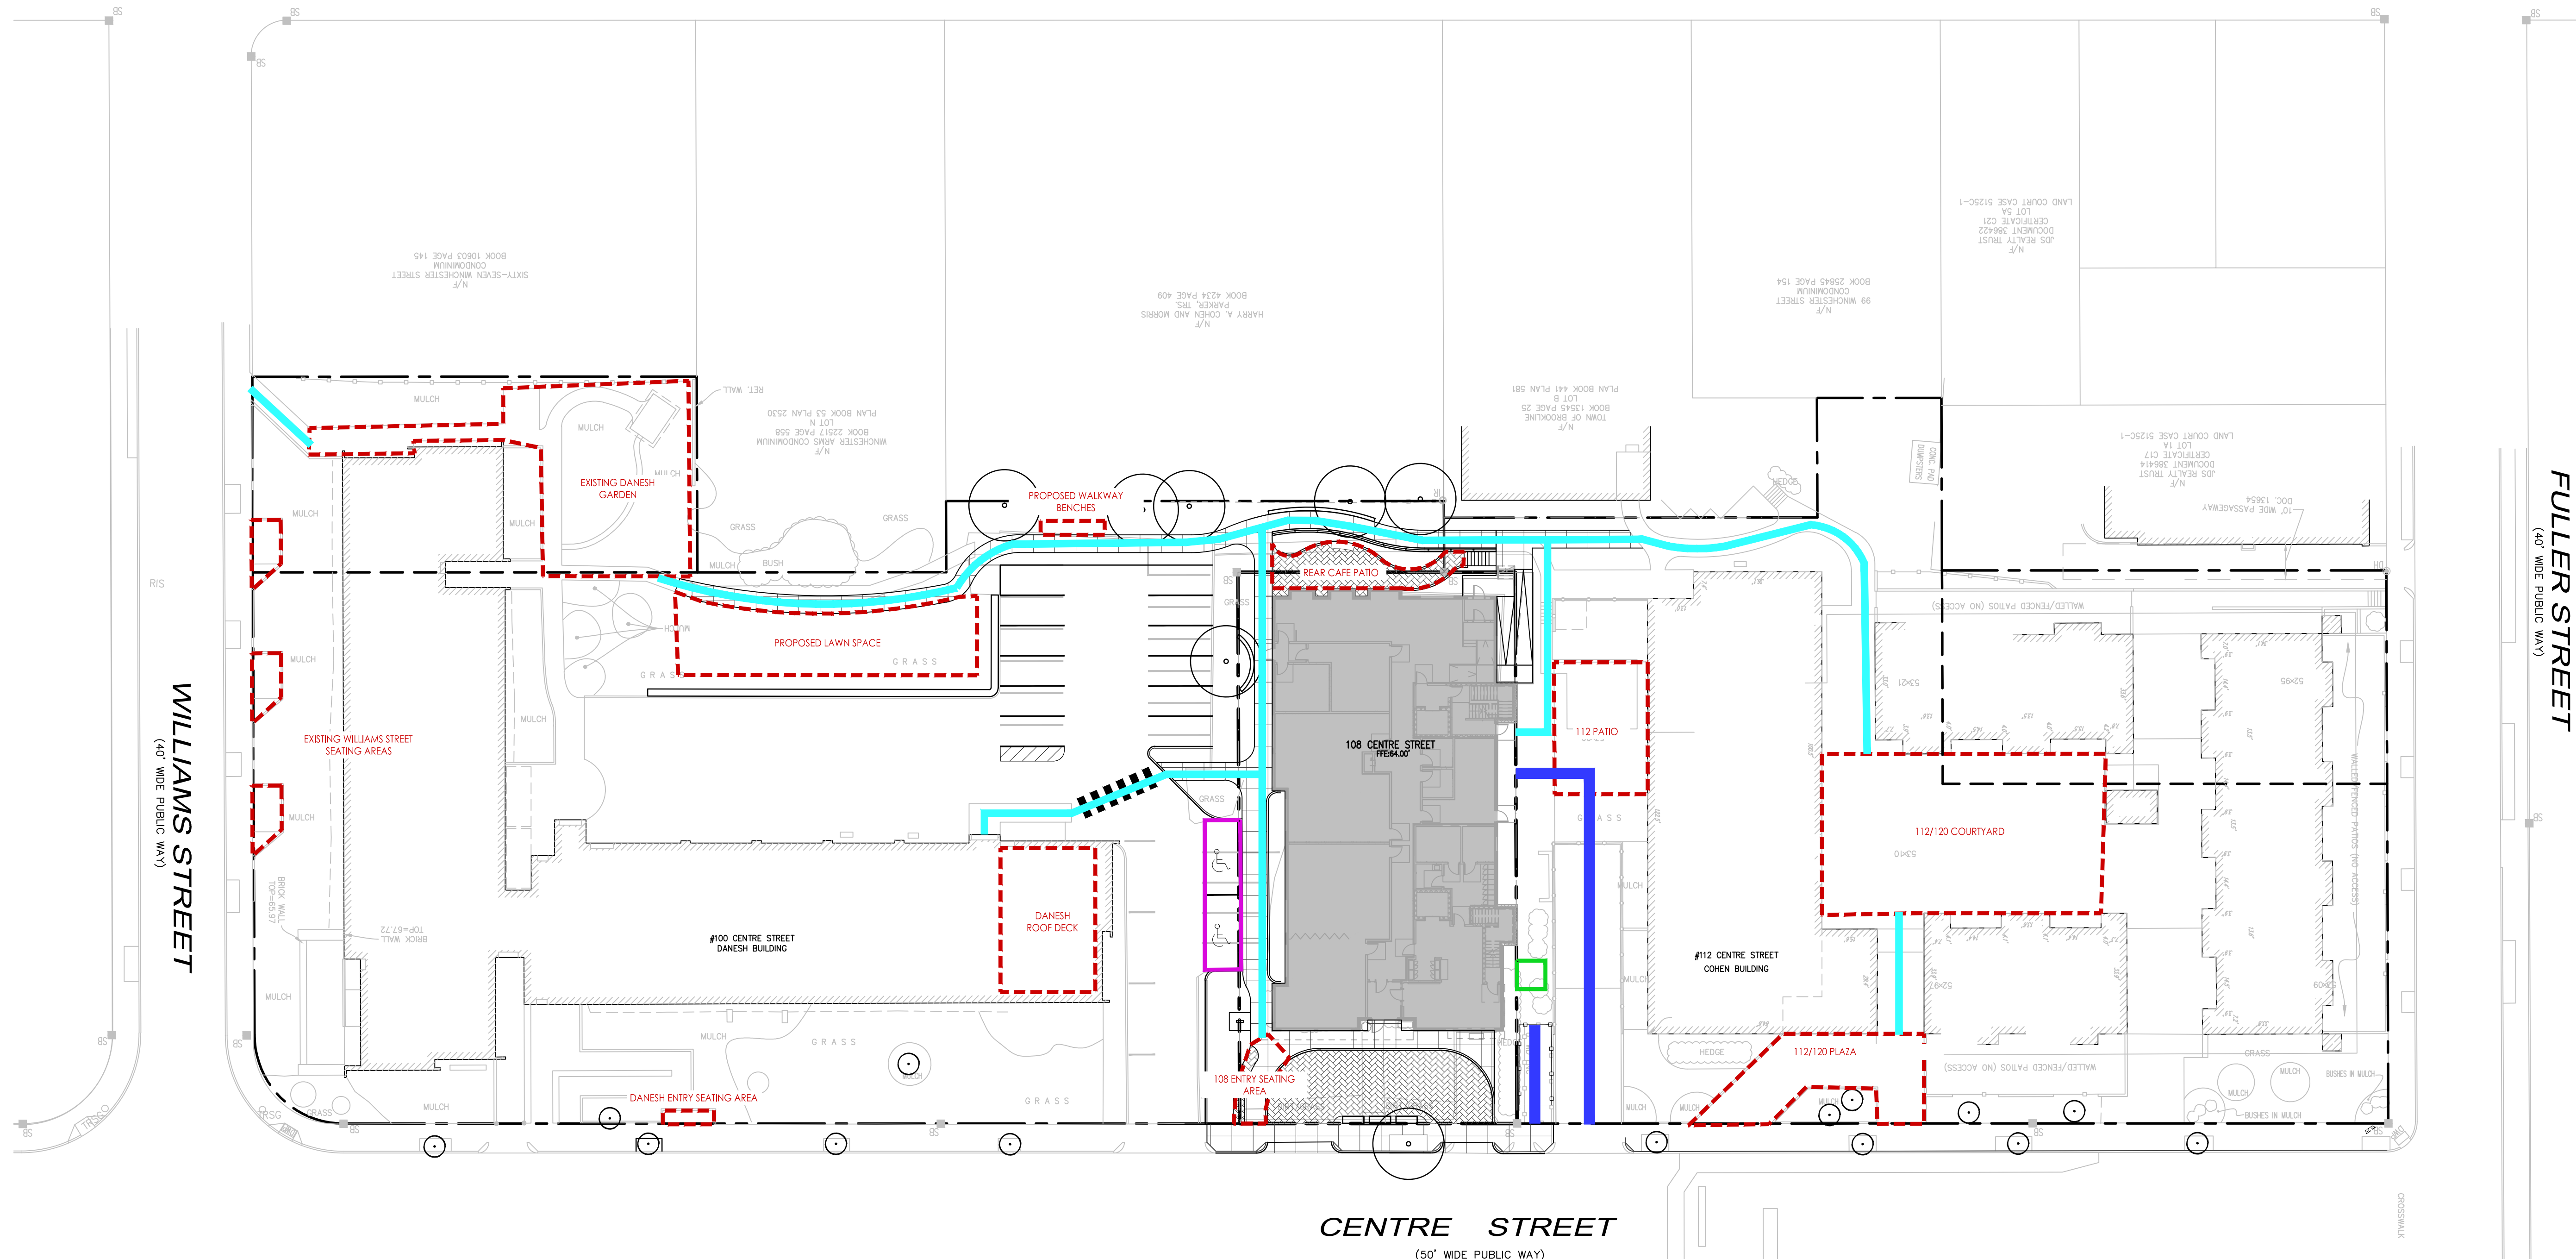

10/25/2021	DD SET
06/03/2021	COMP. PERMIT

PROJECT NUMBER: 210801871
 DRAWN BY: AJ
 CHECKED BY: GR

SHEET TITLE

**EASEMENT
DIAGRAM**