


**LEGEND**

- PROPOSED OPEN SPACE ACCESS EASEMENT
- PROPOSED PEDESTRIAN CIRCULATION ACCESS EASEMENT
- PROPOSED TRASH REMOVAL AND STORAGE EASEMENT
- PROPOSED EASEMENT FOR TRANSFORMER LOCATION
- PROPOSED PARKING EASEMENT

WINCHESTER STREET

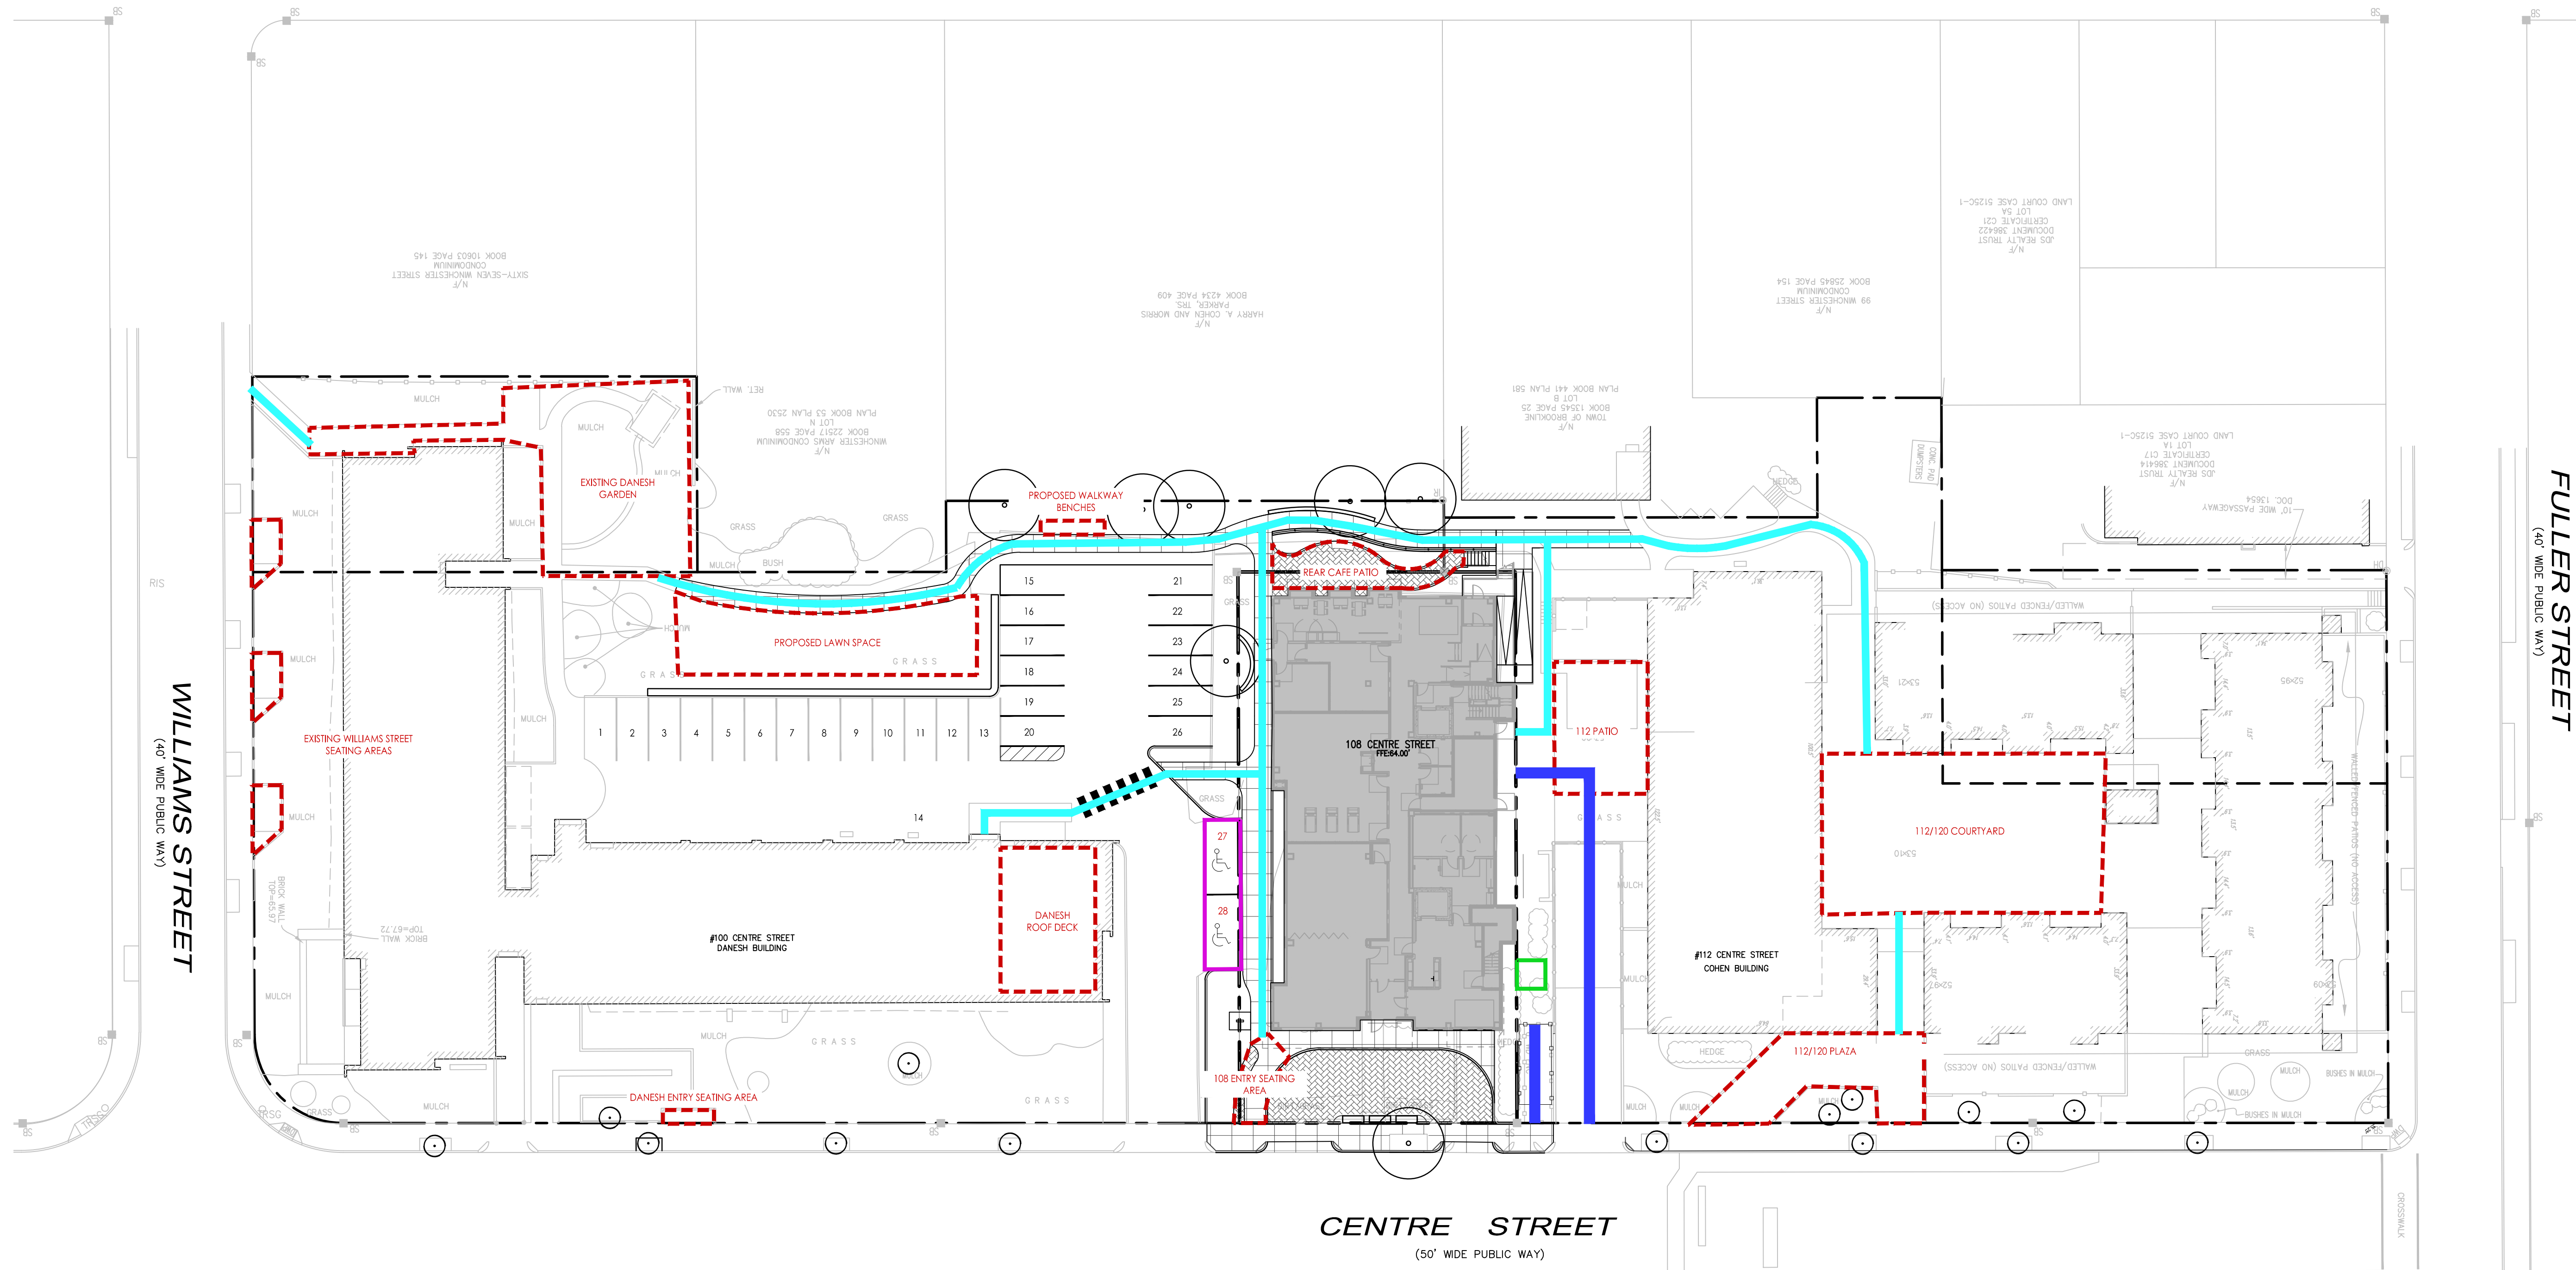

11/16/2021	COMP. PERMIT
10/25/2021	DD SET
06/03/2021	COMP. PERMIT

PROJECT NUMBER: 210801871  
 DRAWN BY: DS  
 CHECKED BY: GR

SHEET TITLE

**EASEMENT  
DIAGRAM**